




LOWER GROUND FLOOR

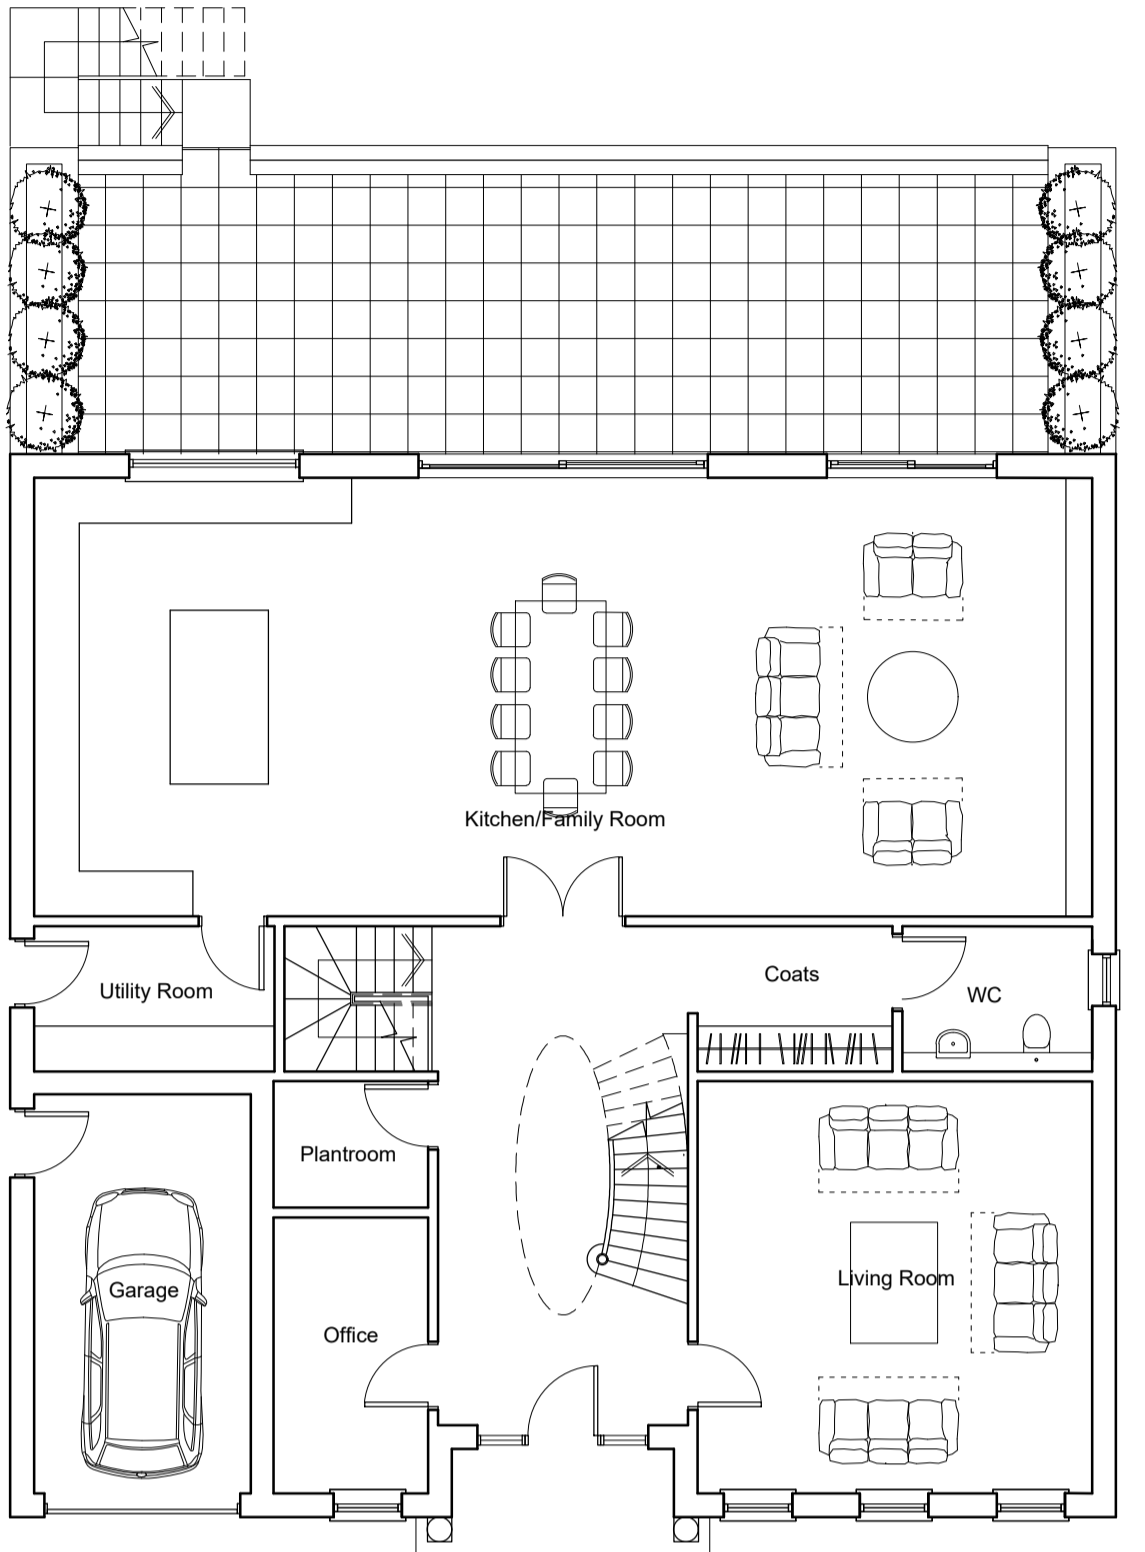


GROUND FLOOR

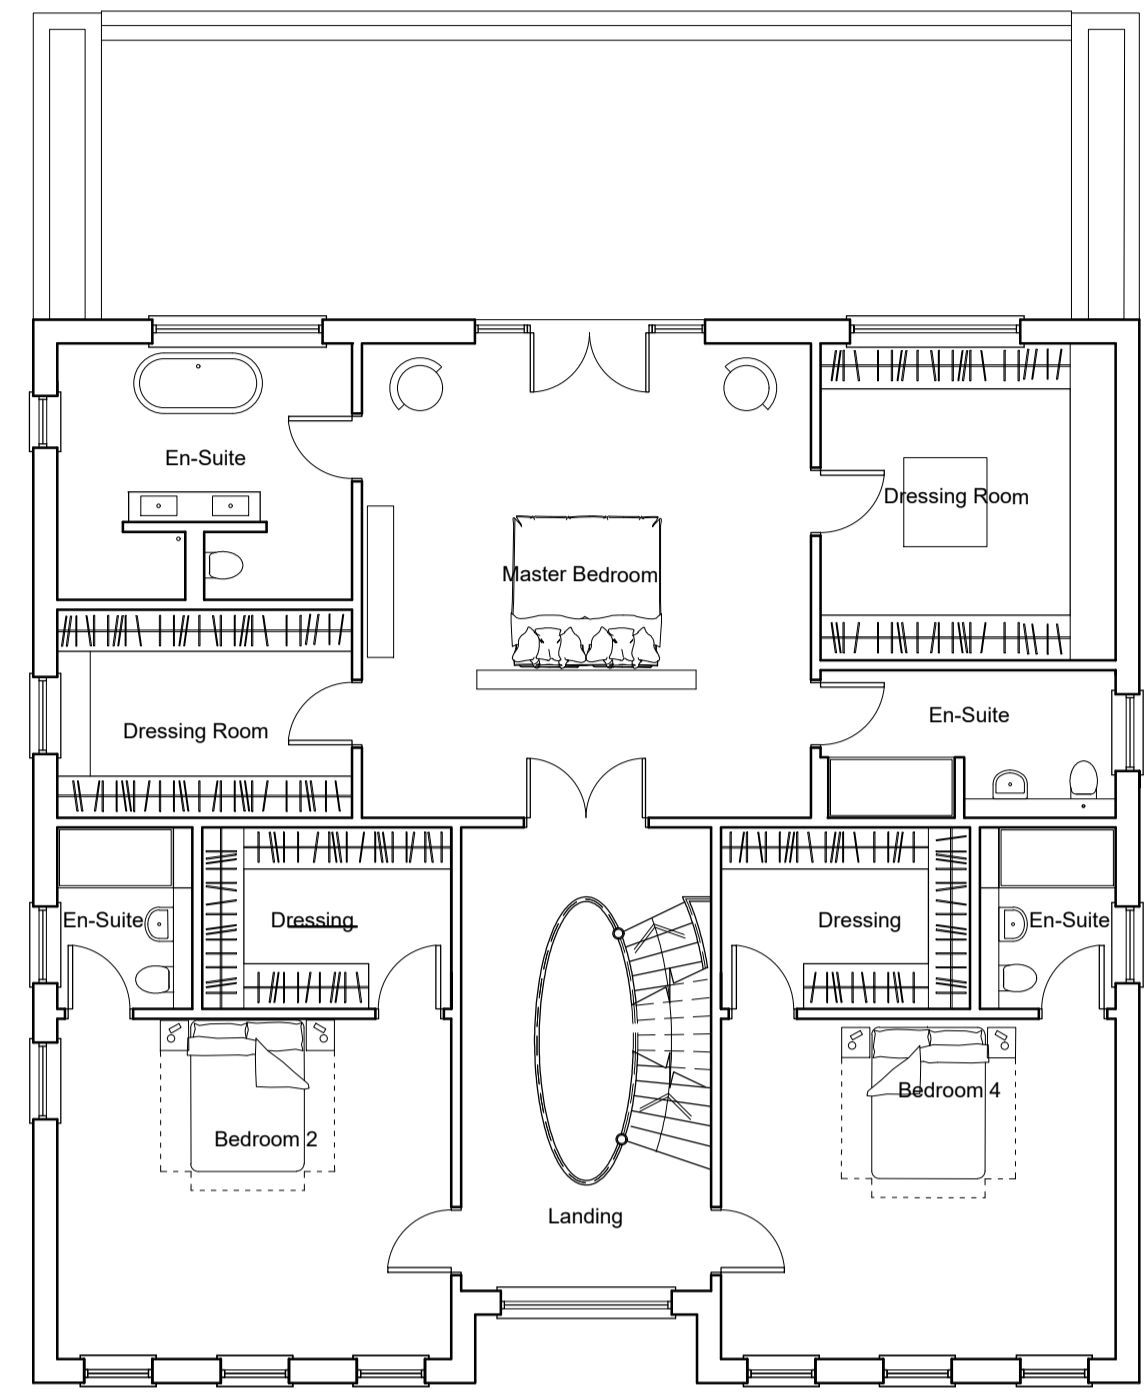


FIRST FLOOR

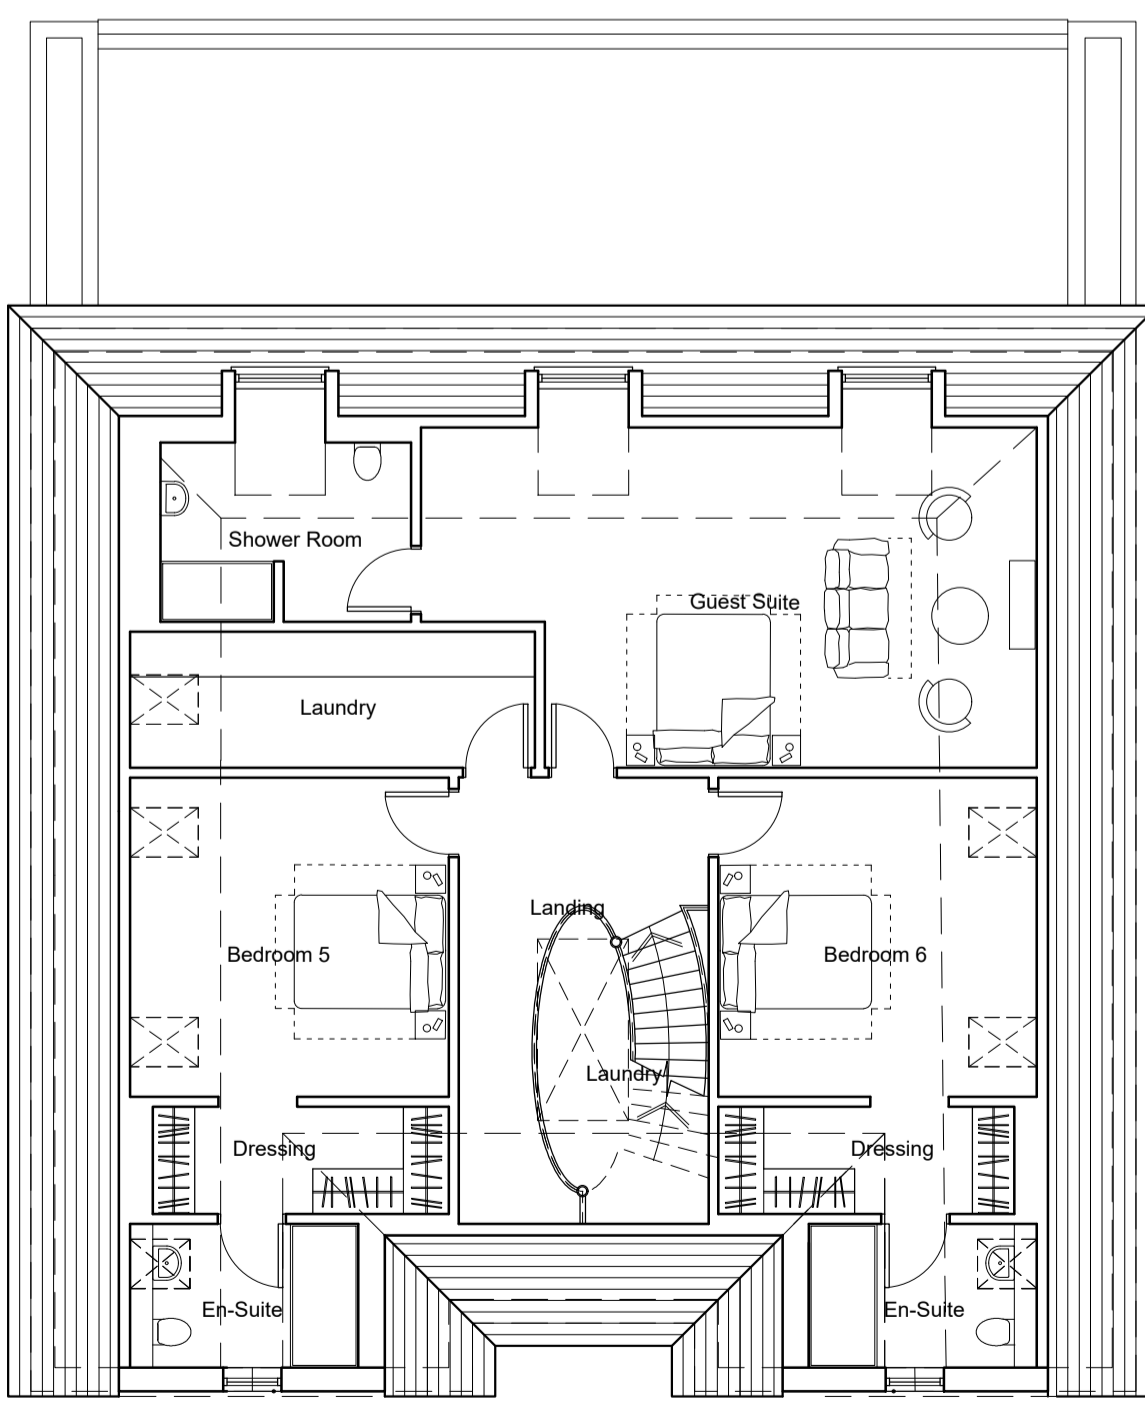

SECOND FLOOR

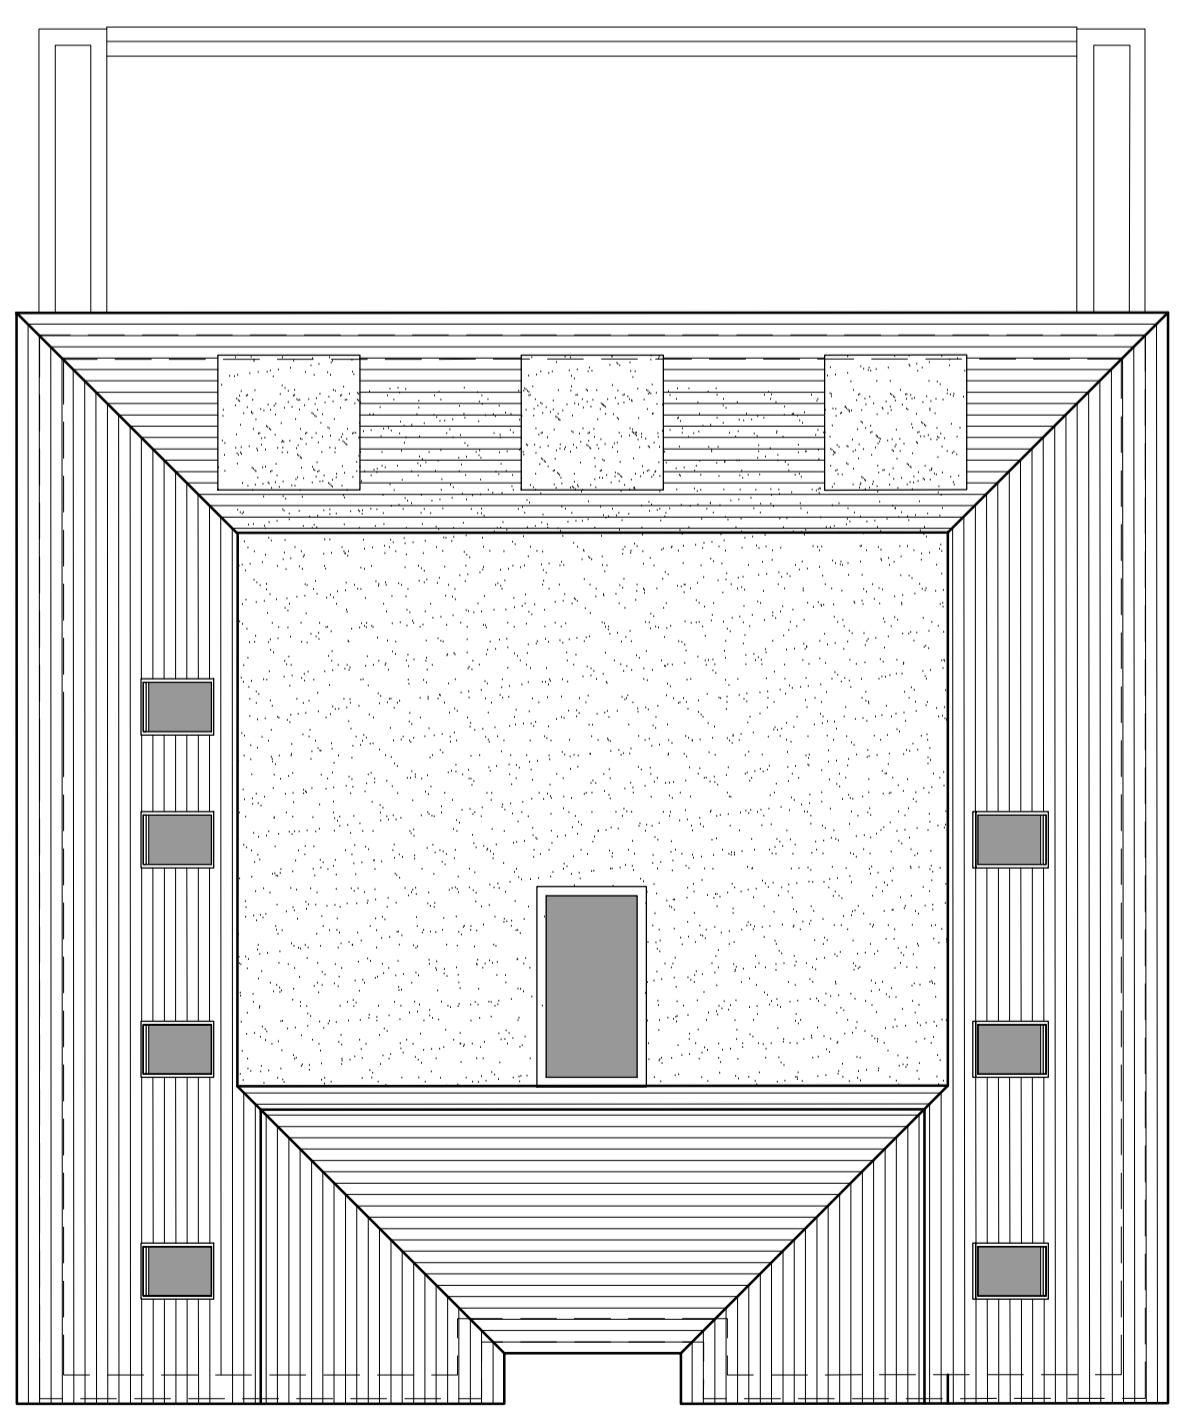

ROOF PLAN

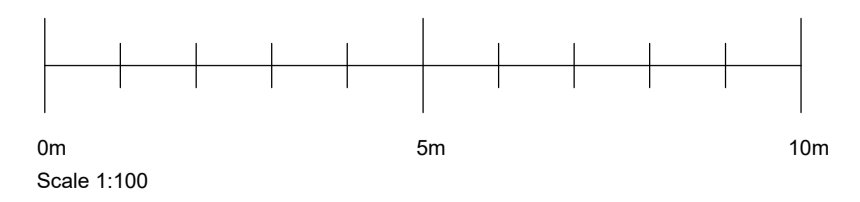

Client	Mr P & T Merritt
Project	Lych Gate The Warren Radlett Herts
Drawing	Proposed Plans
Scale	1:100
Date	Dec' 2023
For Approval	
Drawing No.	P110
Revision	—