




BLOCK PLAN - scale 1:200

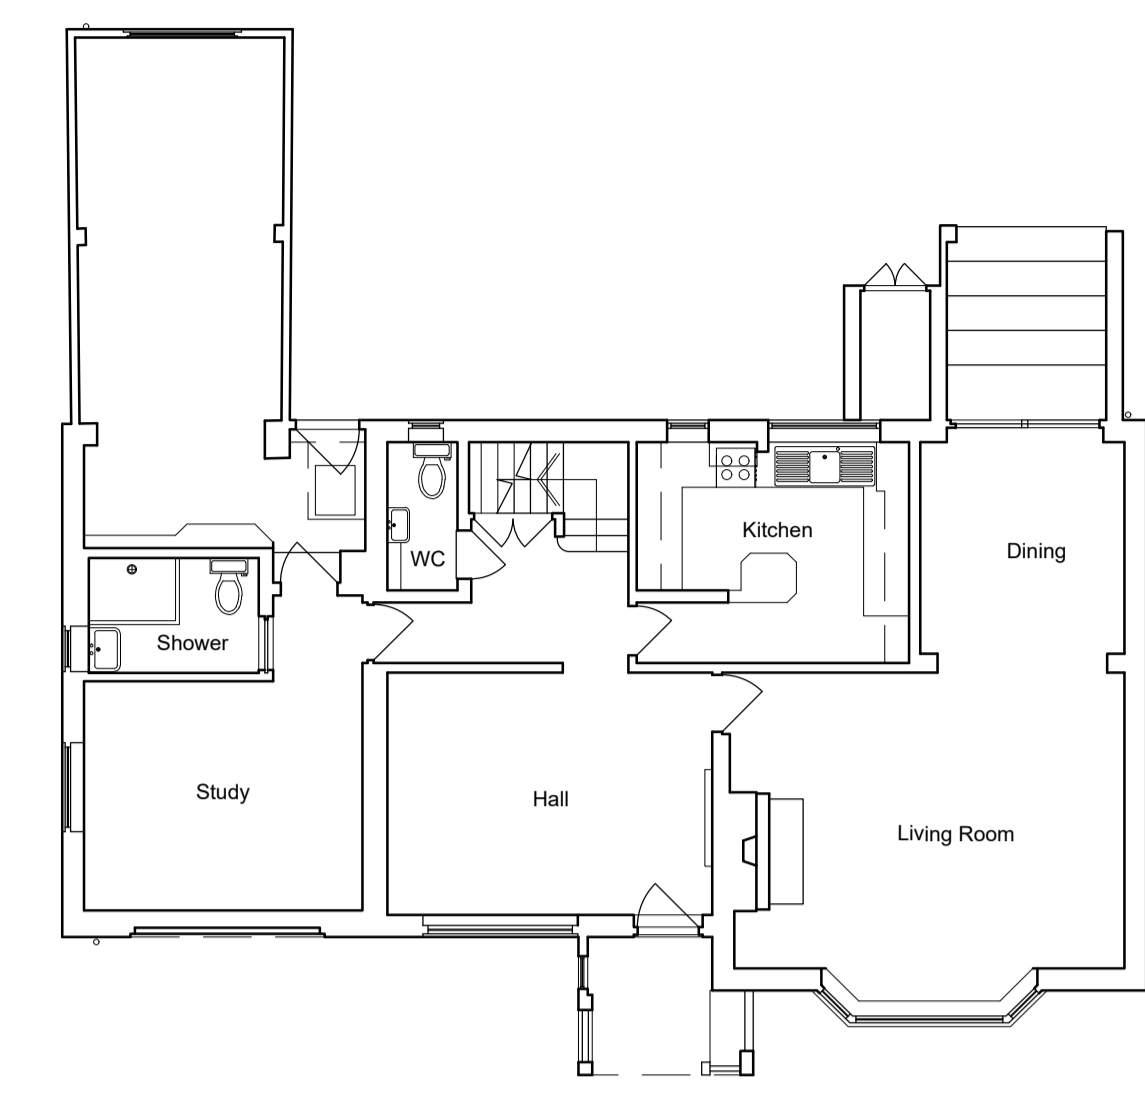

GROUND FLOOR

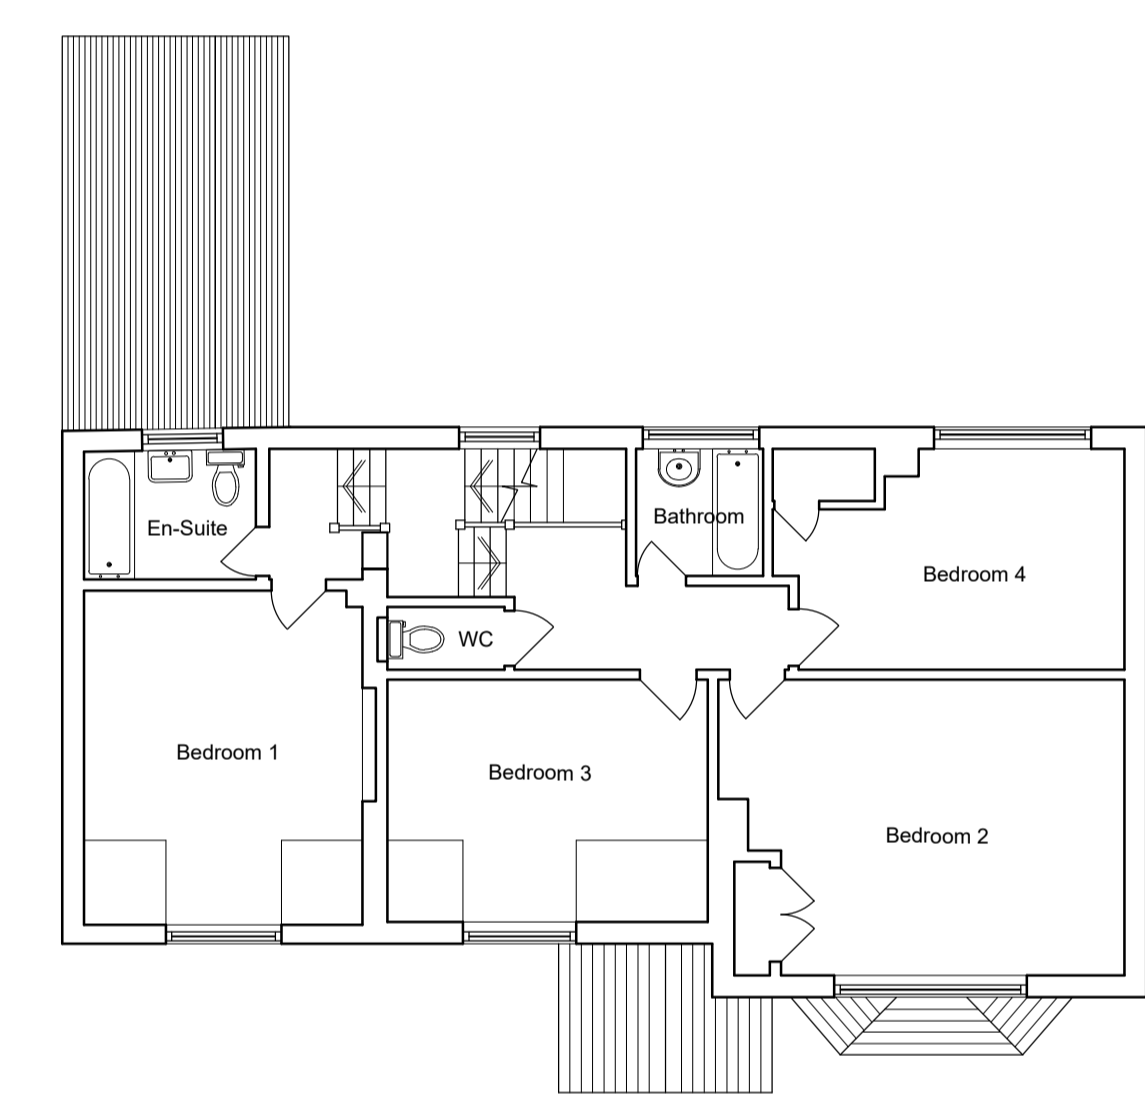


FIRST FLOOR

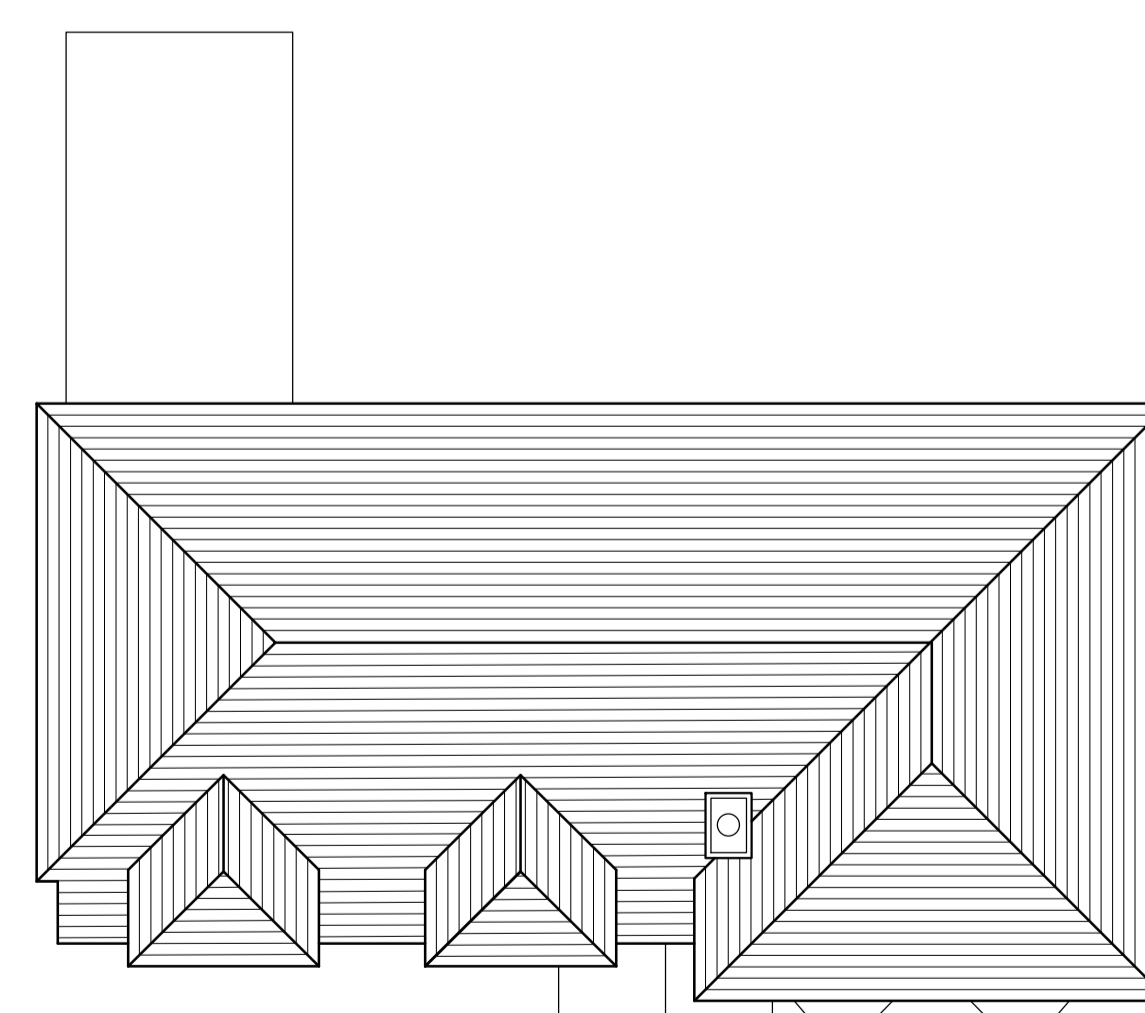

ROOF PLAN




FRONT ELEVATION
(SOUTH)

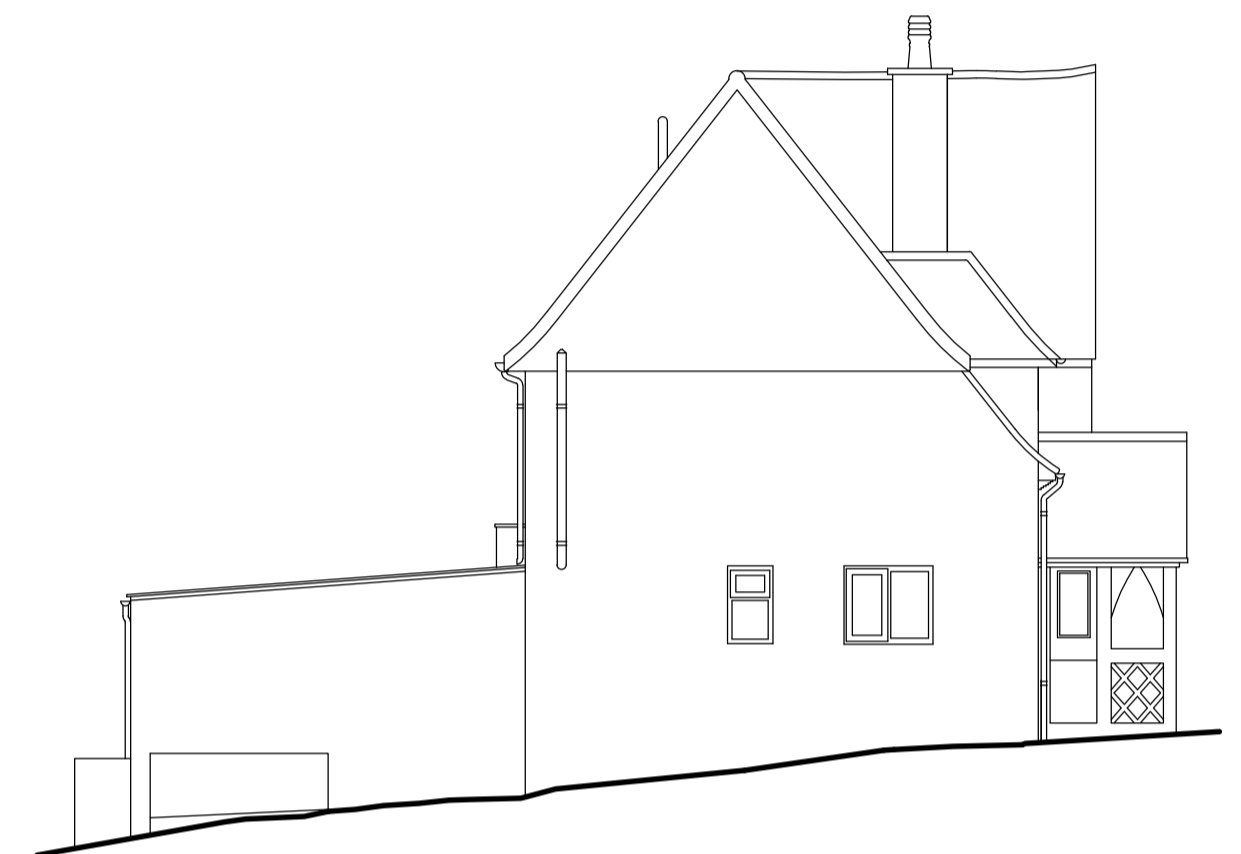


SIDE ELEVATION
(WEST)



REAR ELEVATION
(NORTH)

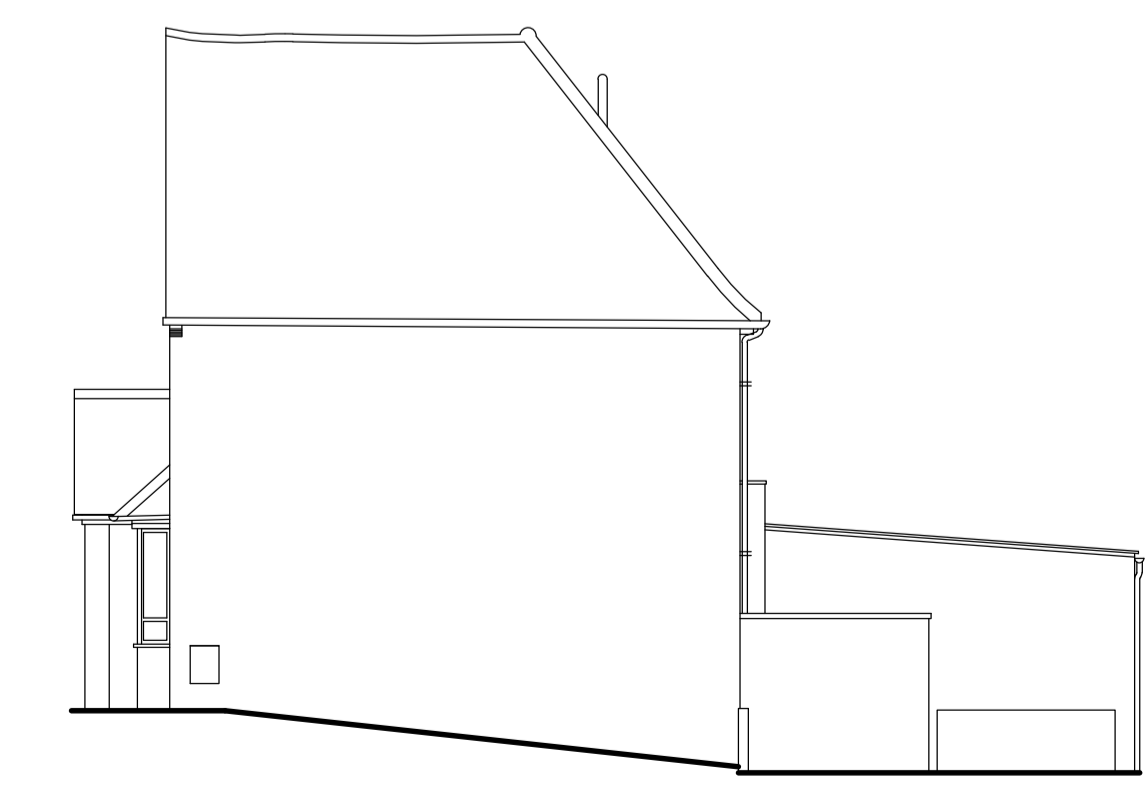

SIDE ELEVATION
(EAST)

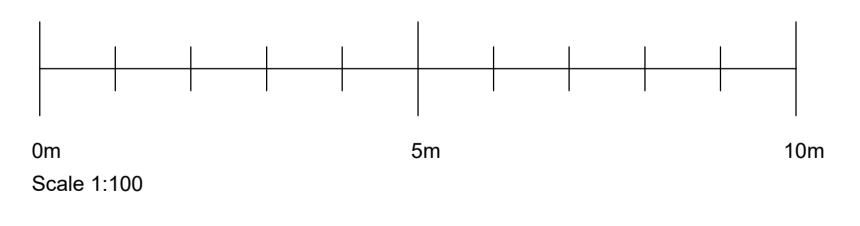

Client	Mr P & T Merritt
Project	Lych Gate The Warren Radlett Herts
Drawing	Existing Plans and Elevations
Scale 1:100	Date Jan 2023
For Approval	
Drawing No.	Revision
P010	—