



FRONT ELEVATION
(SOUTH)

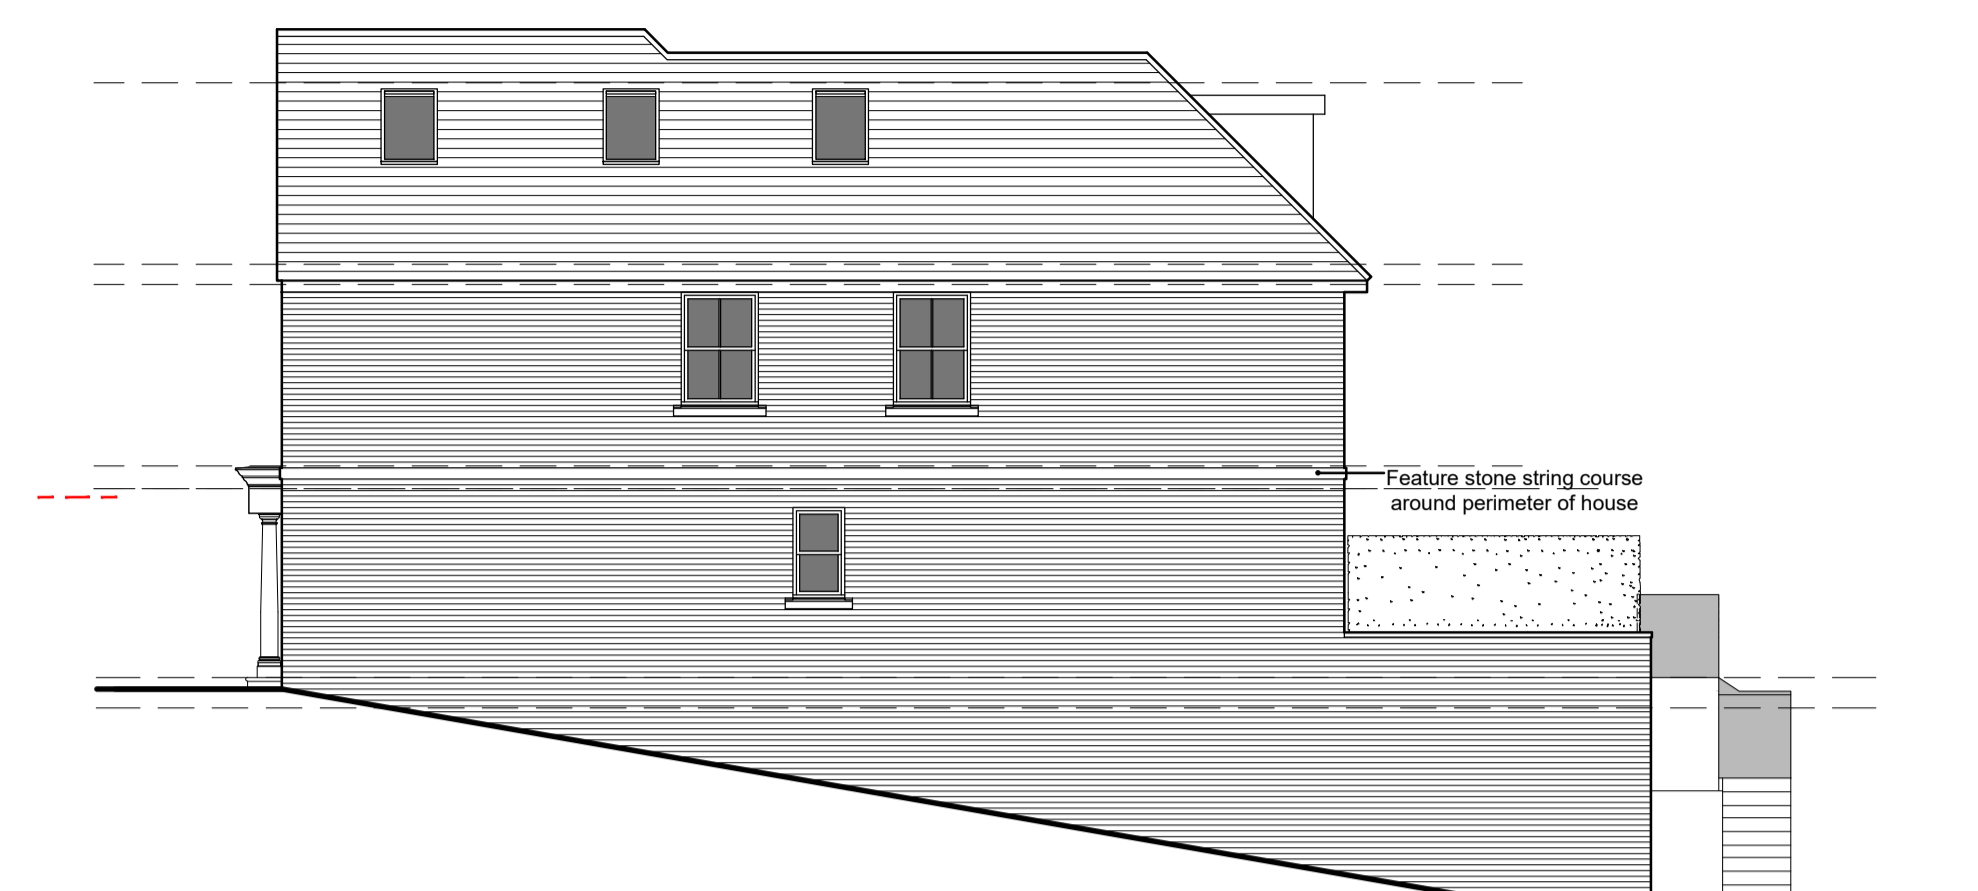


SIDE ELEVATION
(EAST)

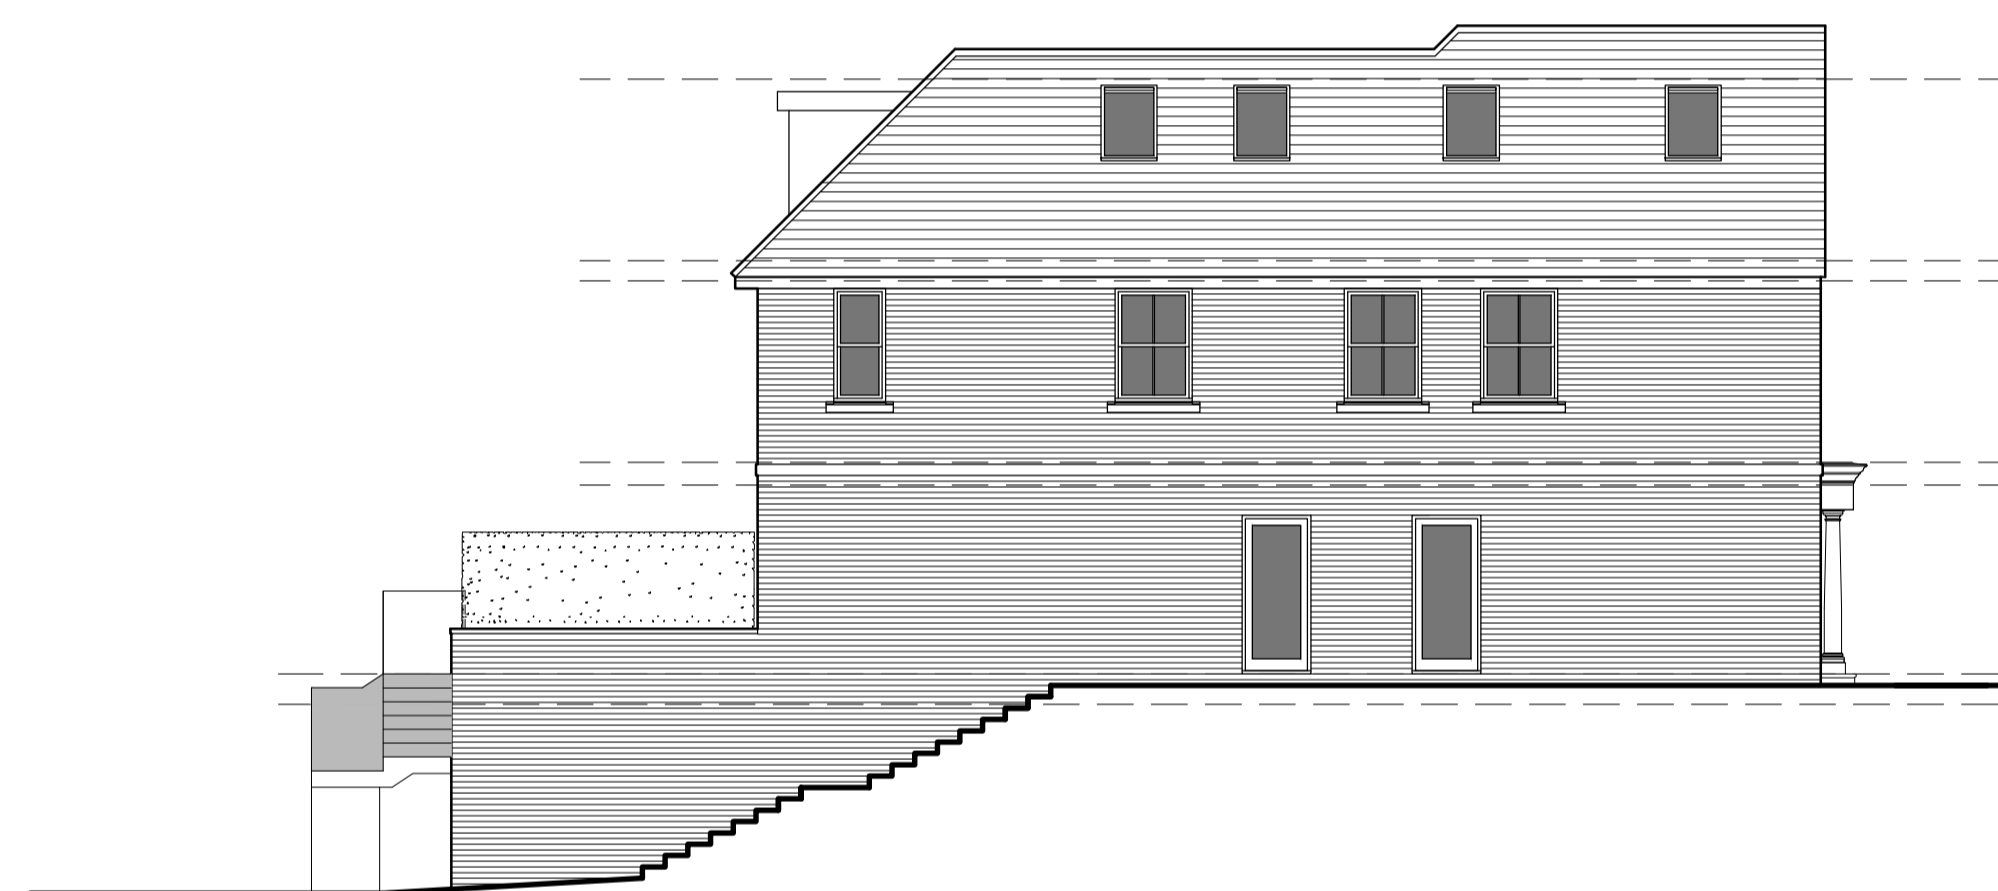

SIDE ELEVATION
(WEST)



REAR ELEVATION
(NORTH)

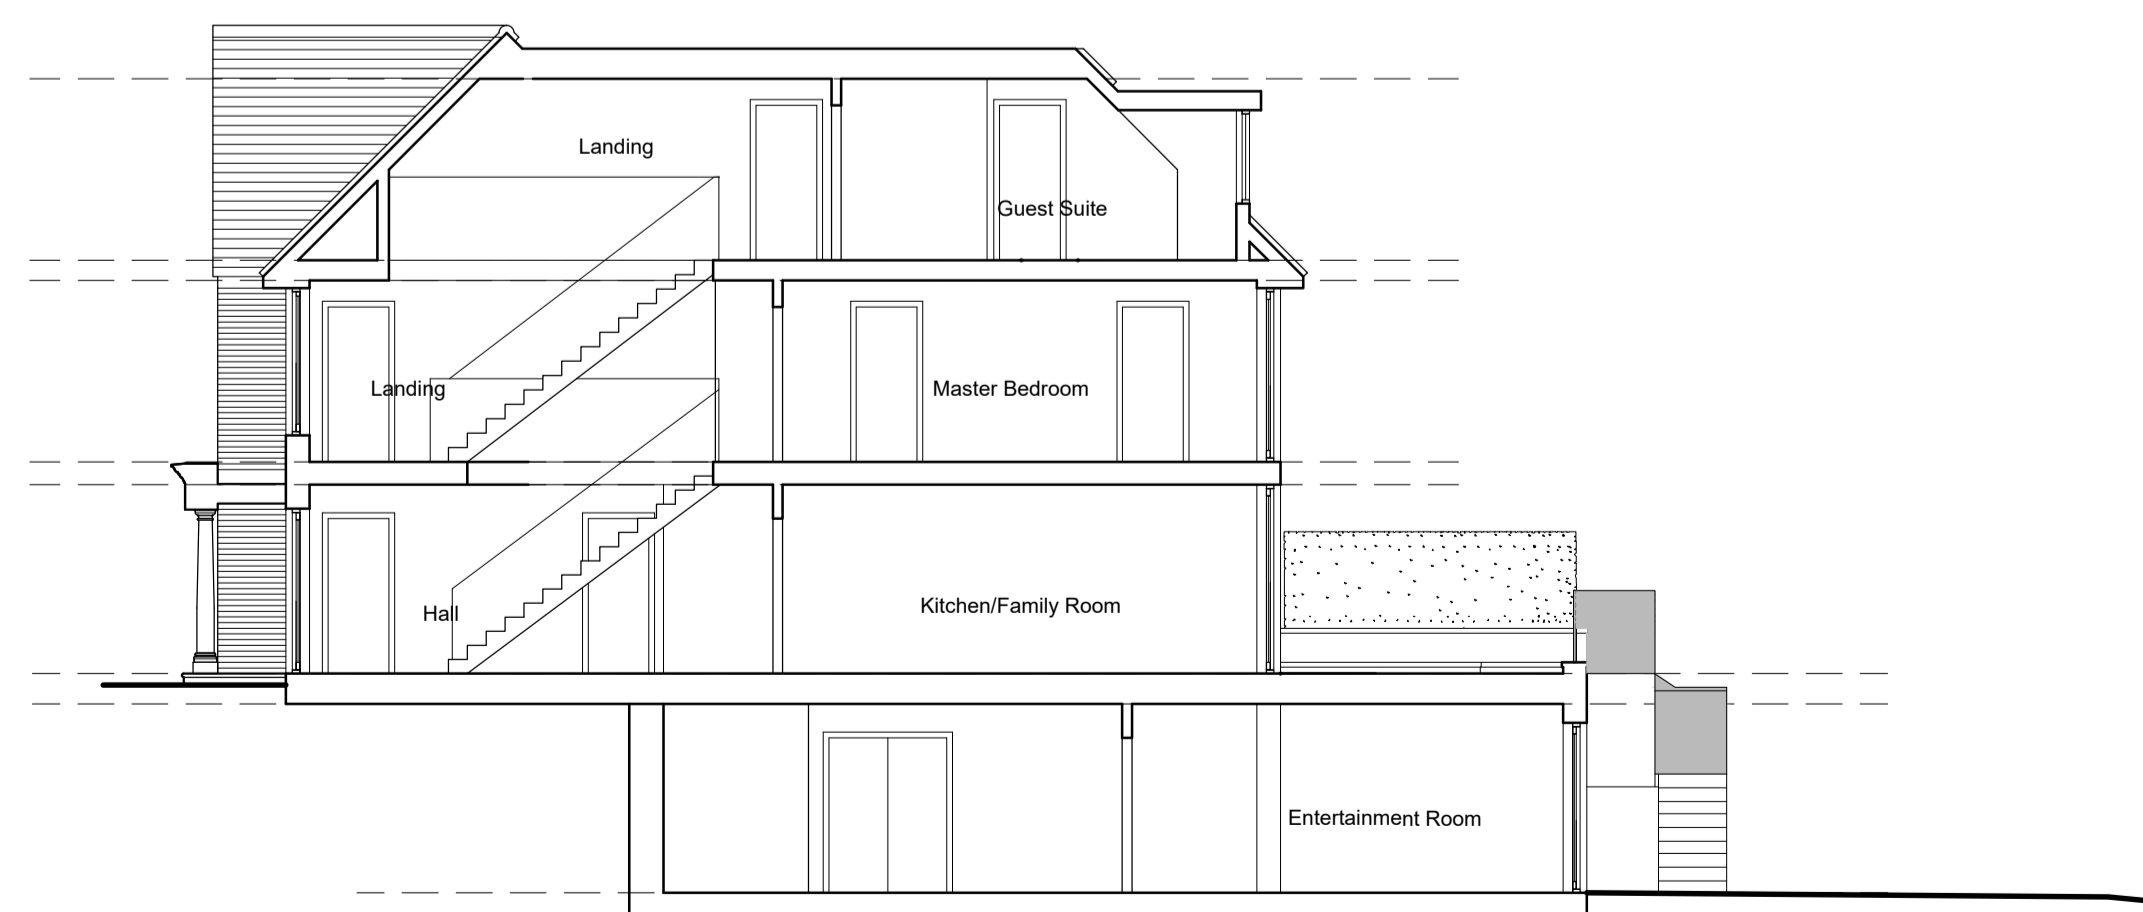

SECTIONAL ELEVATION
(WEST)

Client	Mr P & T Merritt
Project	Lych Gate The Warren Radlett Herts
Drawing	Proposed Elevations
Scale 1:100	Date Dec' 2023
For Approval	
Drawing No.	Revision
P120	—