
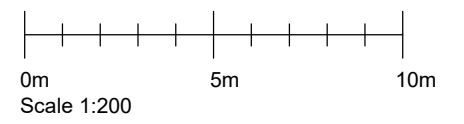


Note:
This drawing is for planning purposes only.

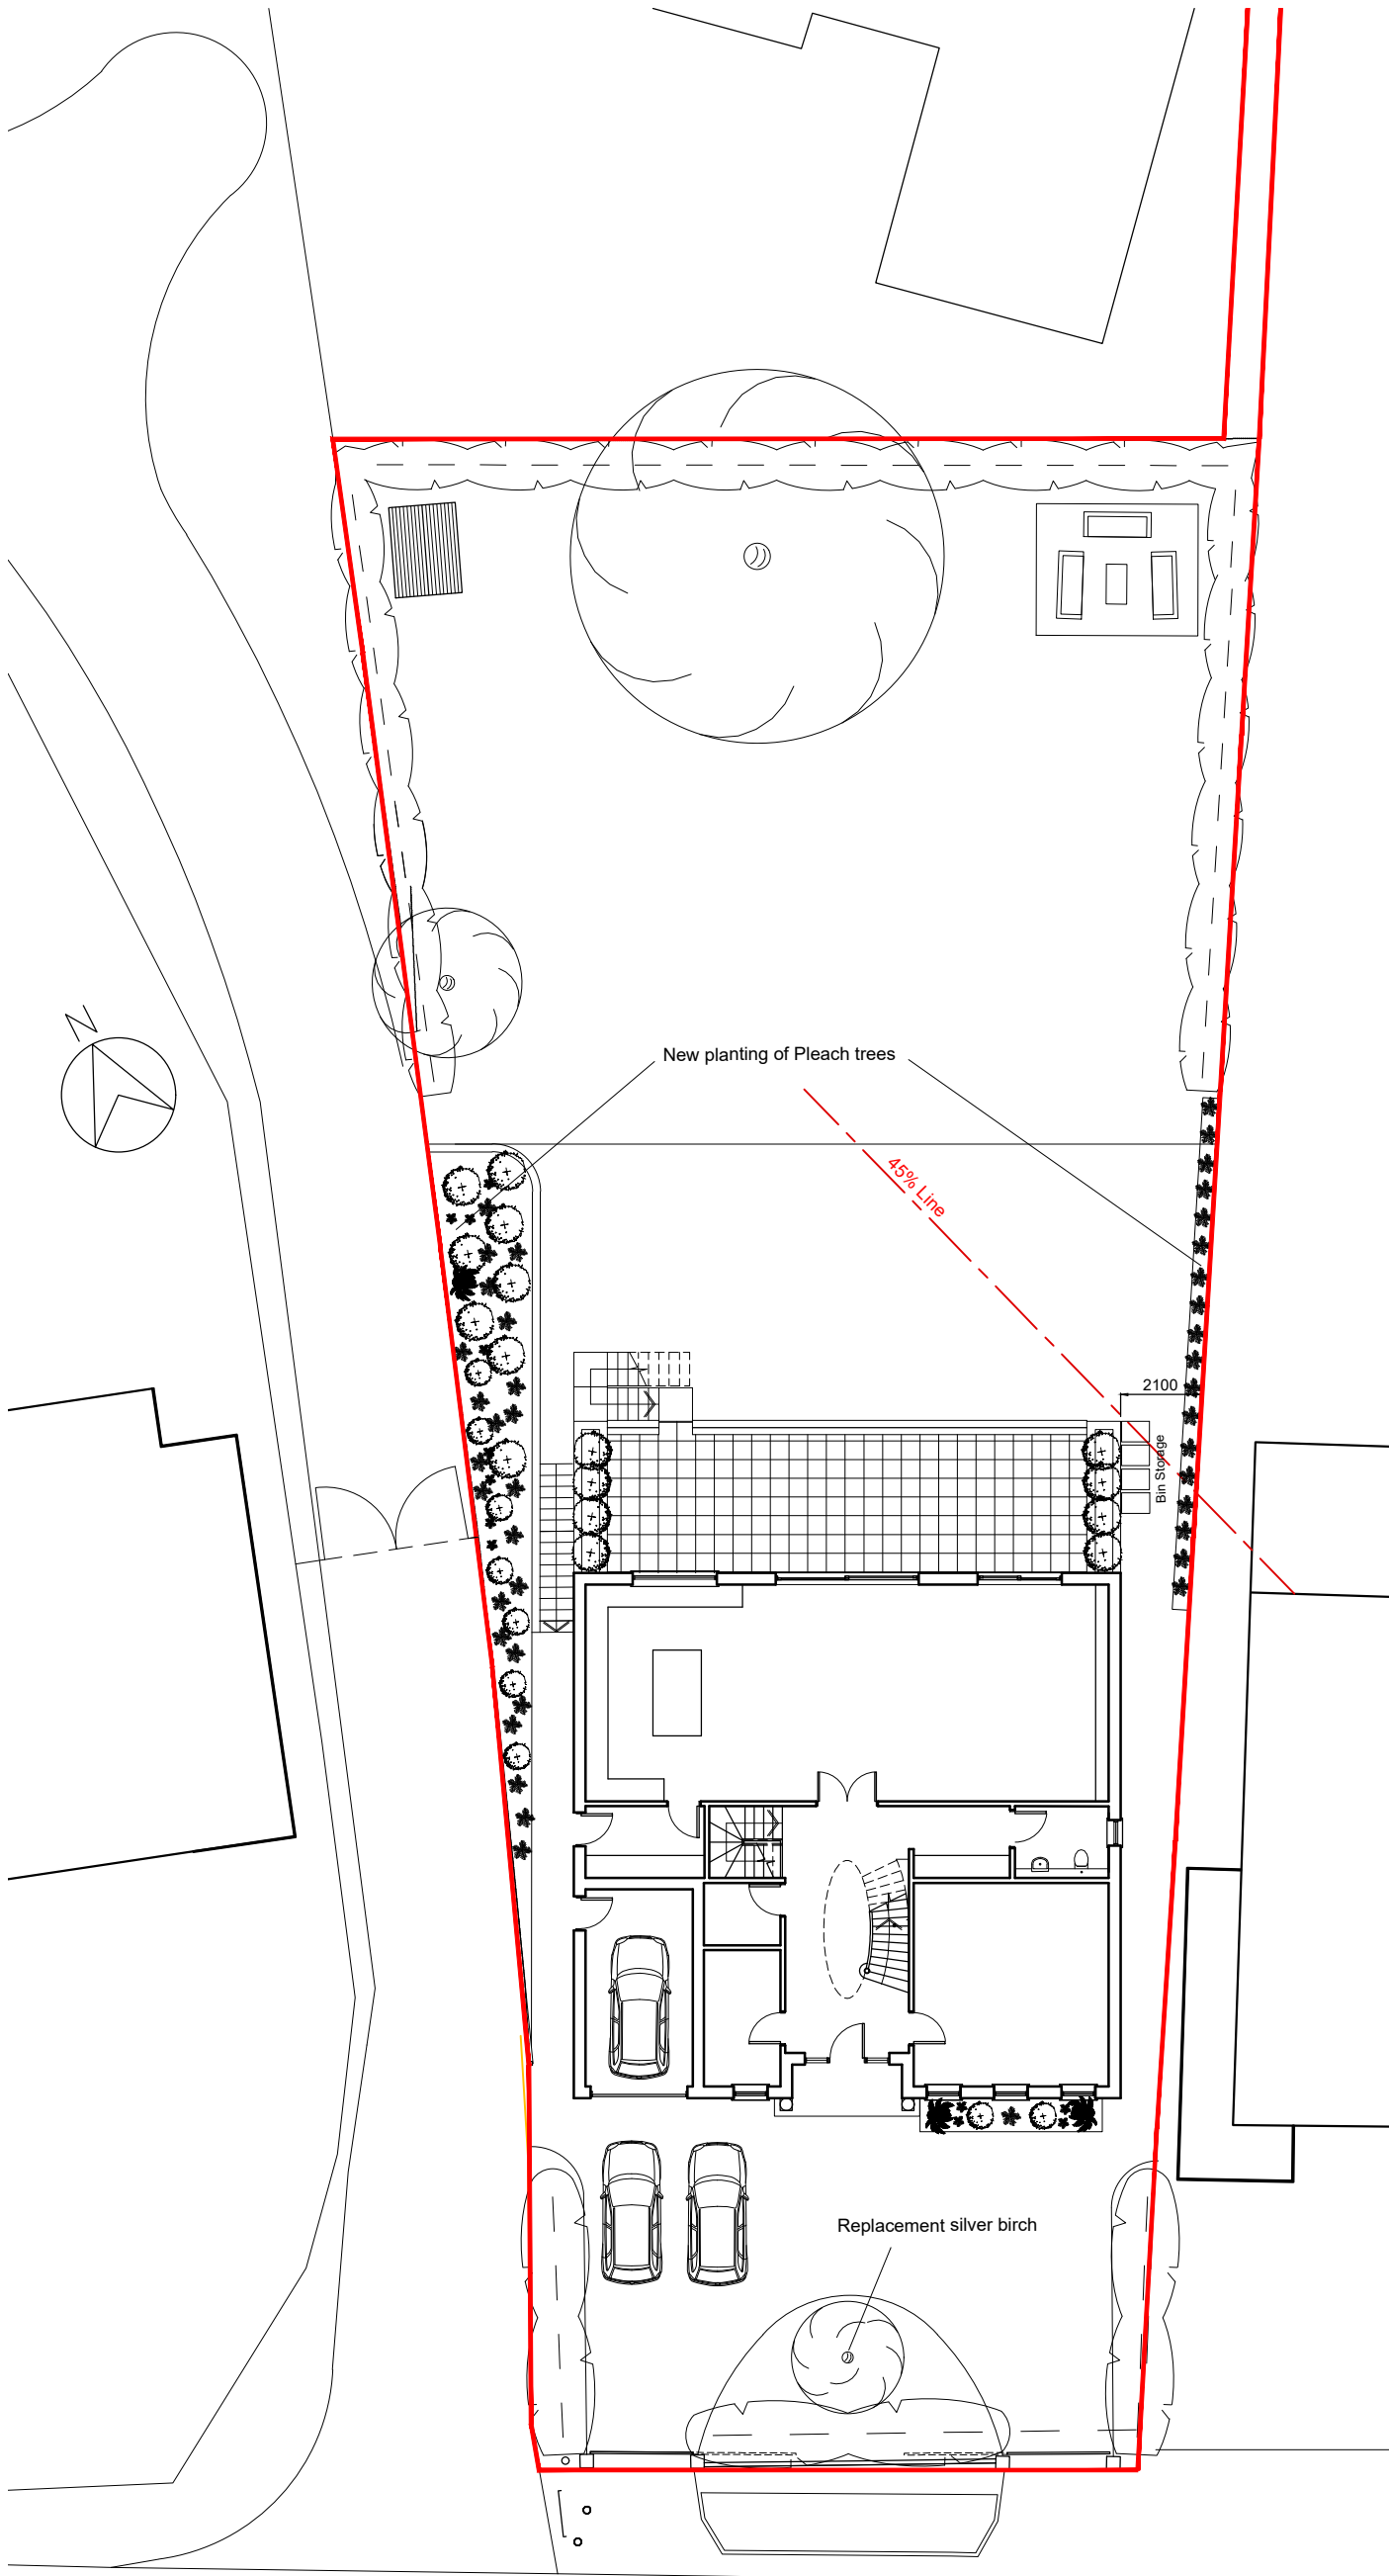

Client

Mr P & T Merritt

Project

**Lych Gate
The Warren
Radlett
Herts**

Drawing

Proposed Site Plan

Scale 1:200

Date Dec' 2023

For Approval

Drawing No.

Revision

P100

—

THE WARREN