




FRONT ELEVATION
(1:100)

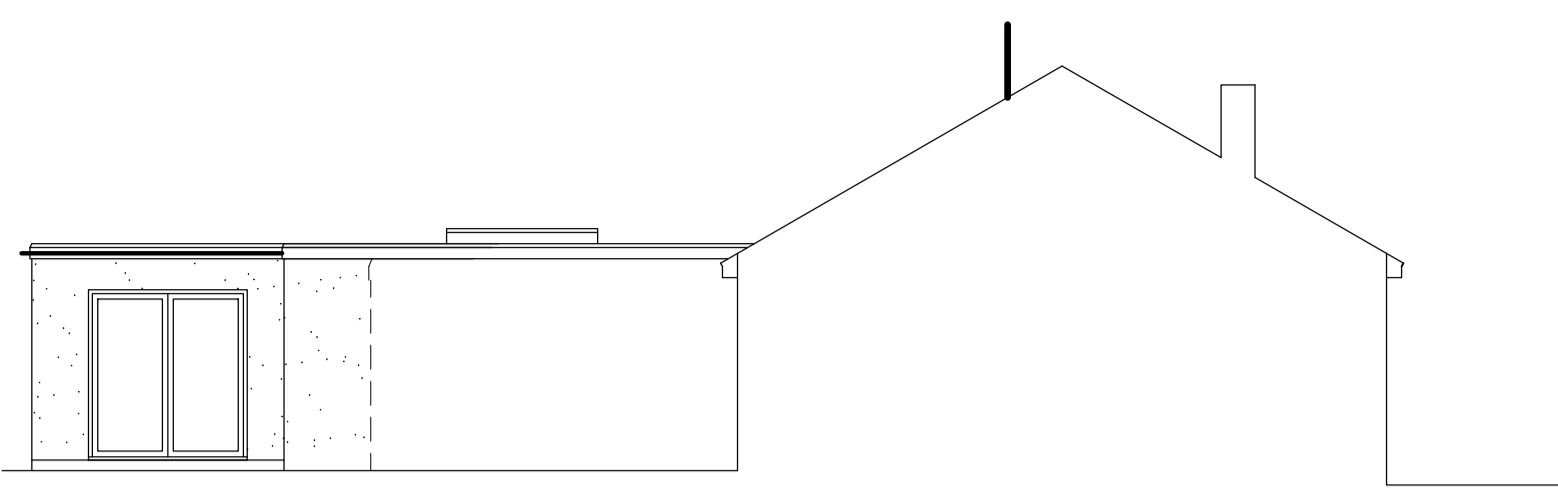


LEFT ELEVATION
(1:100)

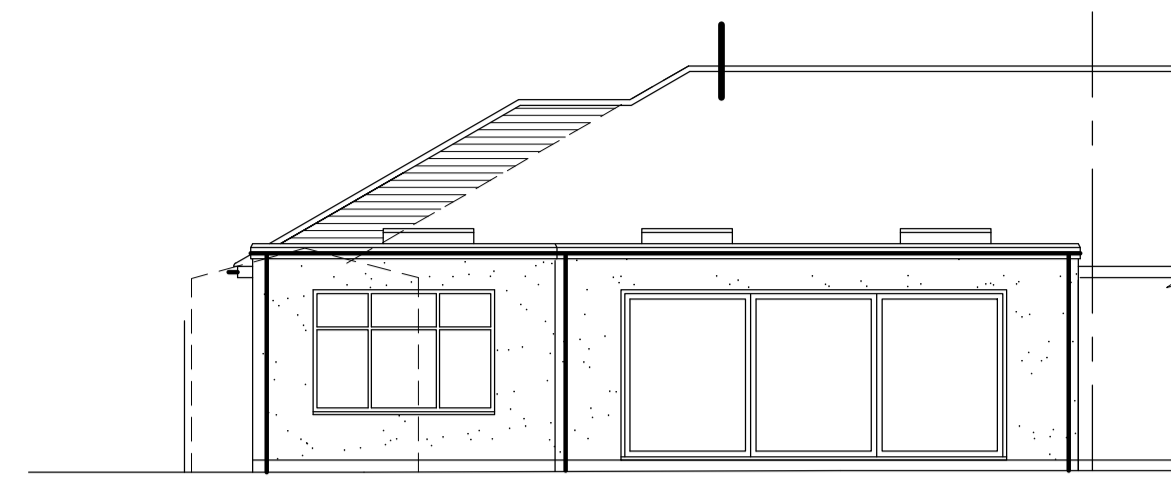


REAR ELEVATION
(1:100)

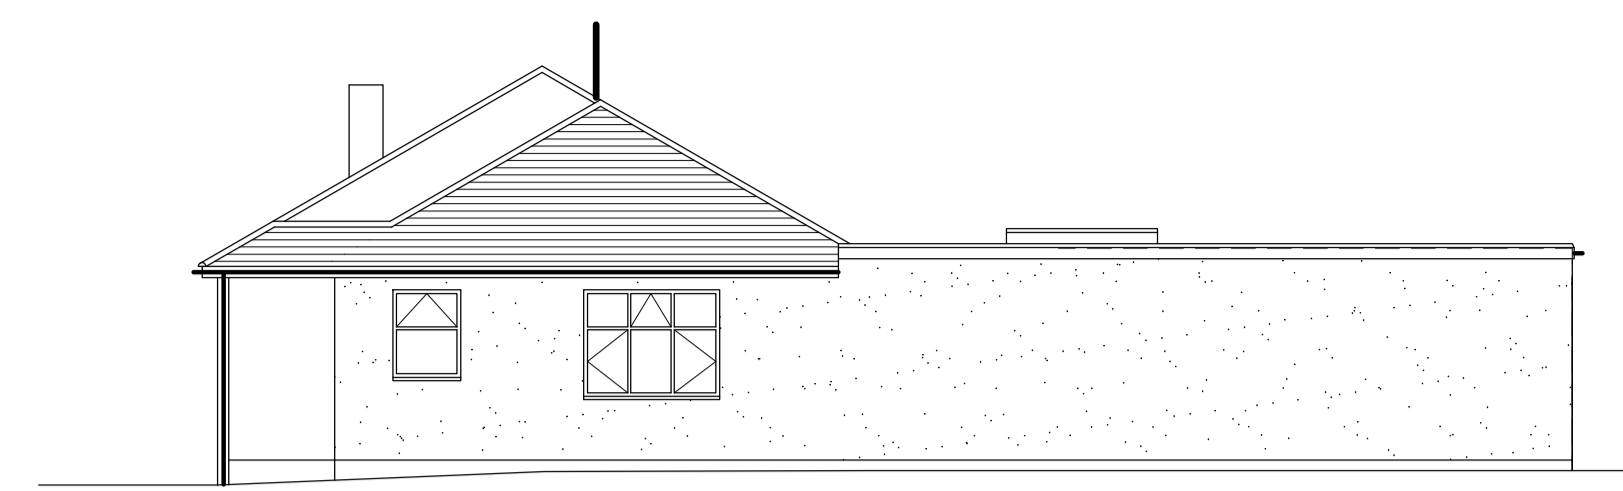

RIGHT ELEVATION
(1:100)

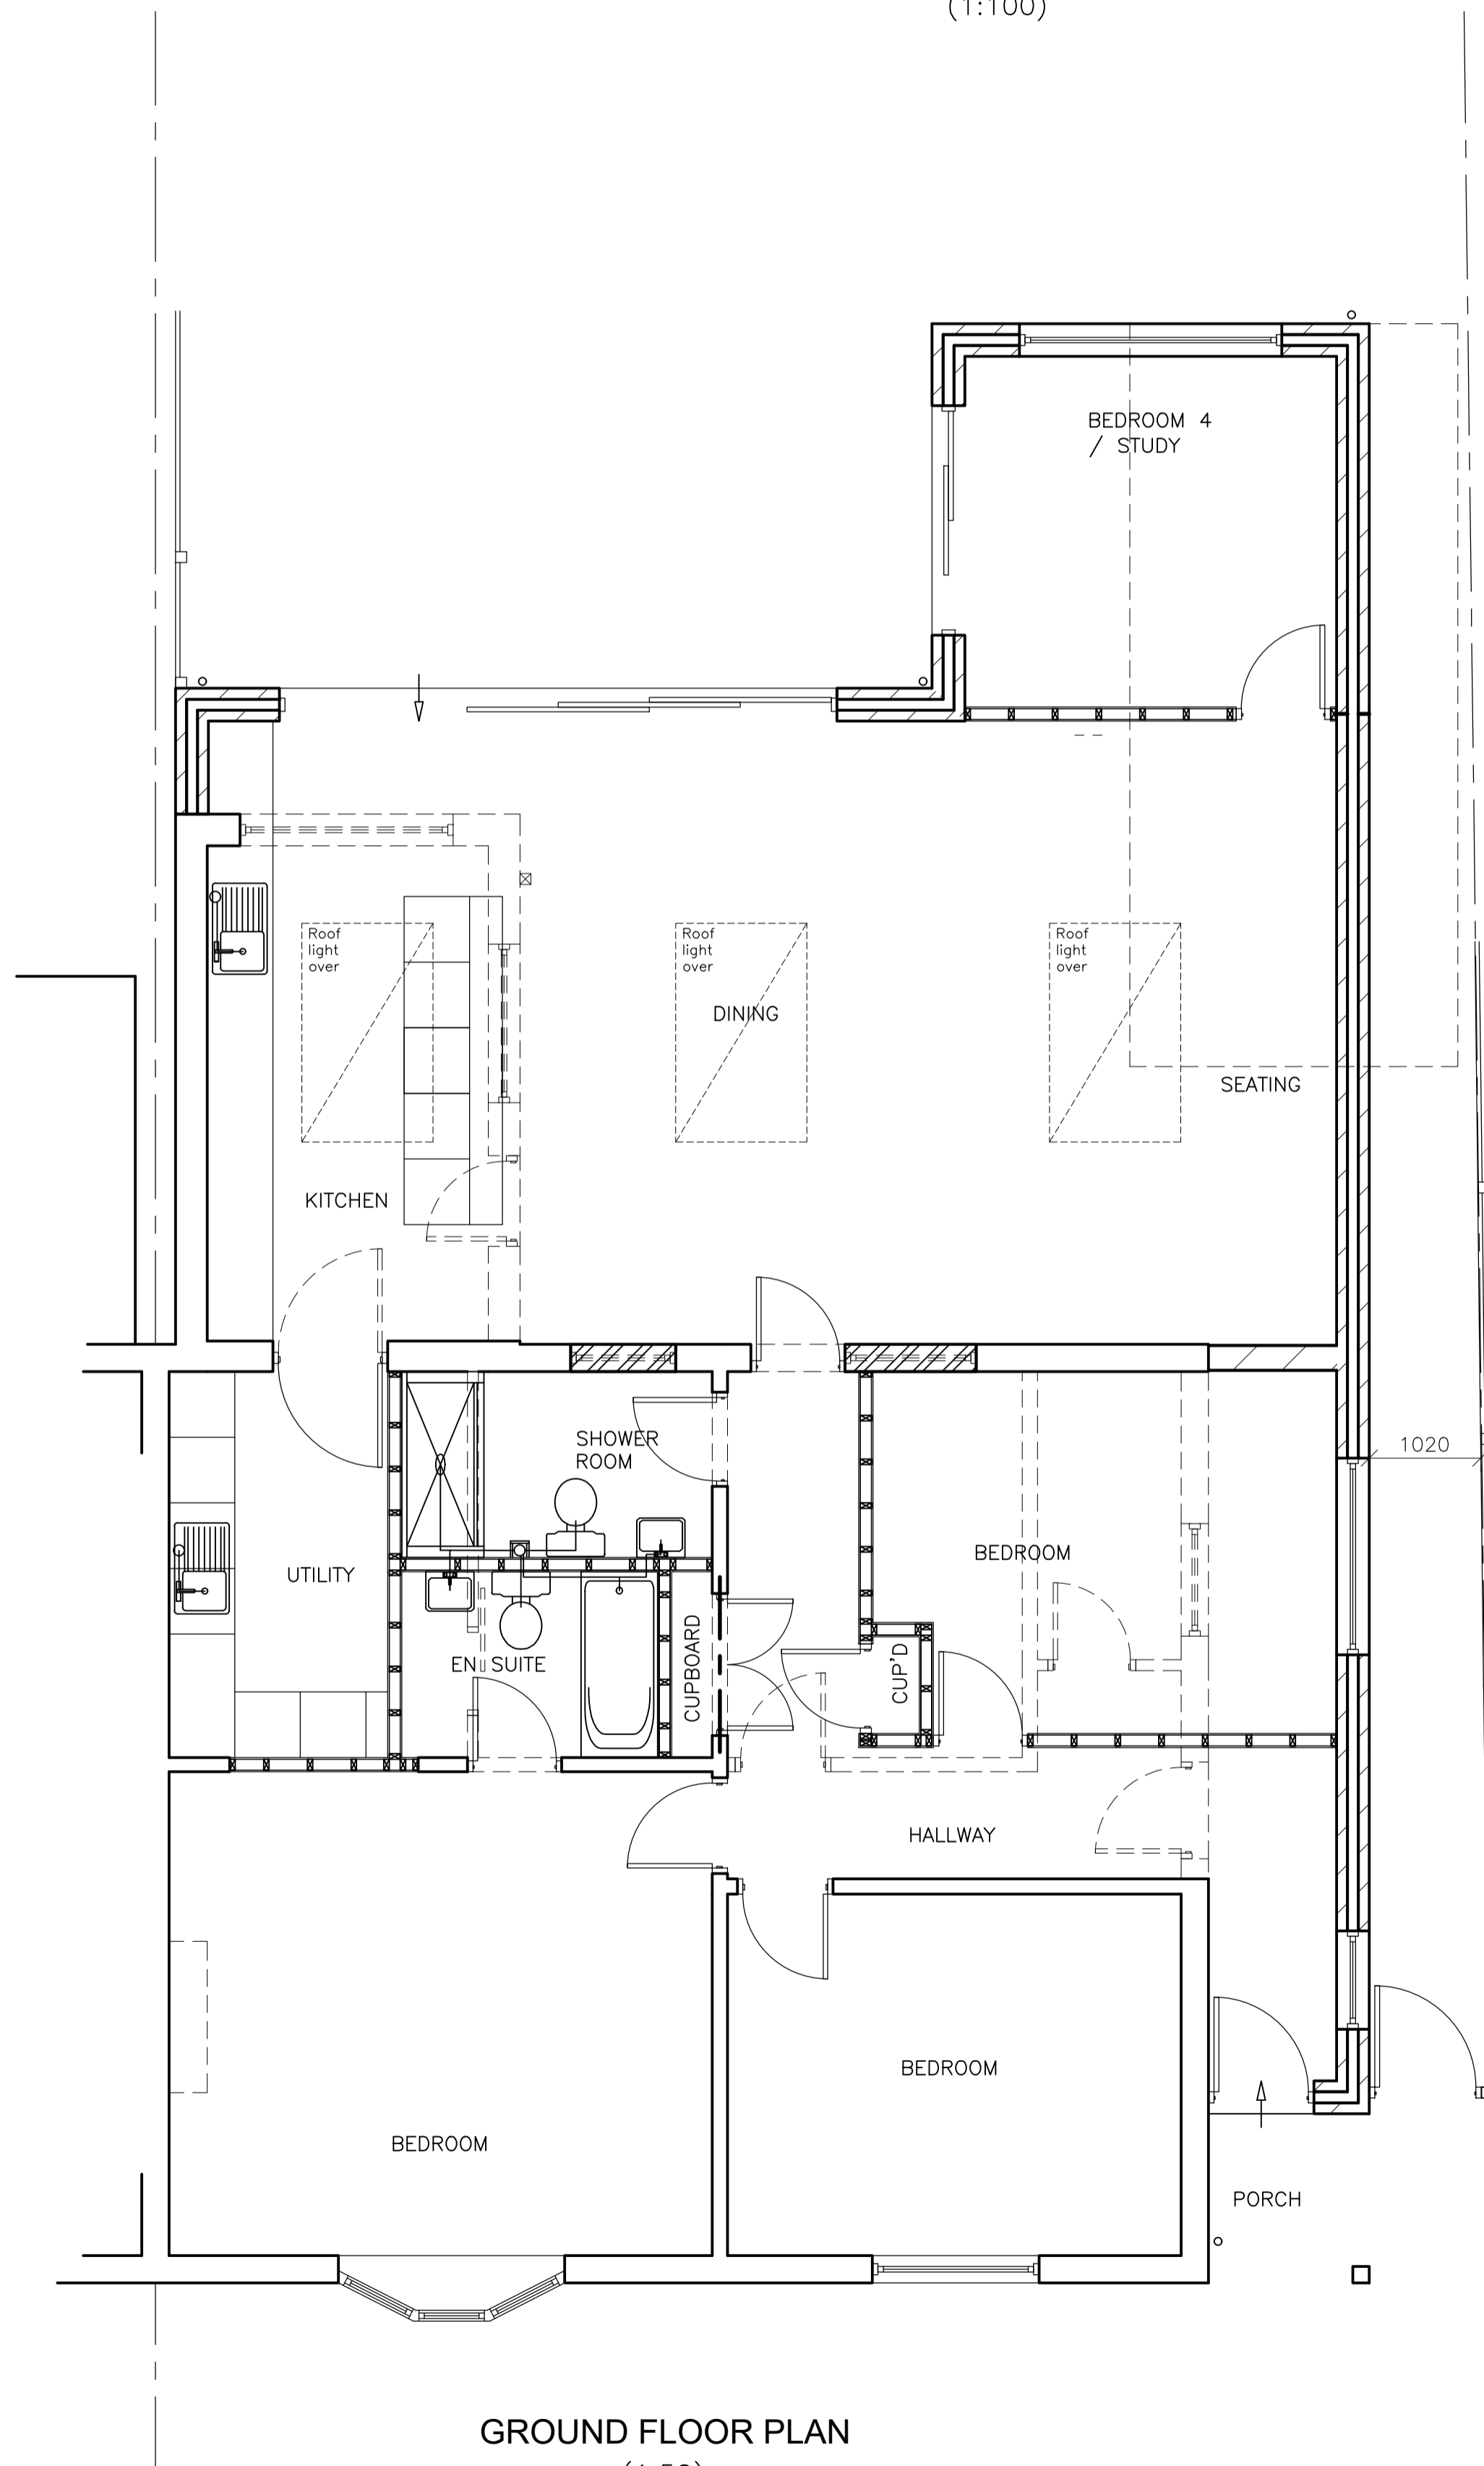

GROUND FLOOR PLAN
(1:50)

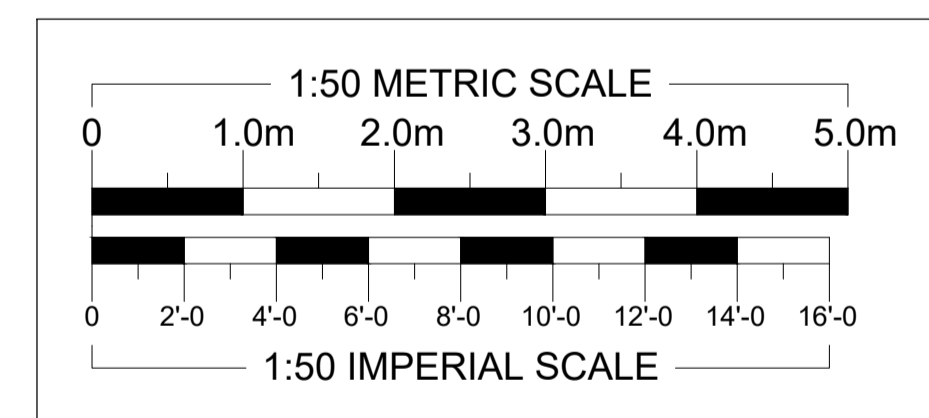

B - Scheme reduced 01/24
A - Scheme amended 06/23

REVISIONS DATE

ARTHUR J. FERRYMAN & ASSOCIATES
ARCHITECTURAL CONSULTANTS • SURVEYORS
128 HIGH STREET • BUSHEY • HERTS • WD23 3DE
Tel: 020 8950 0508 Email: office@ajferryman.co.uk

TITLE
PROPOSED EXTENSIONS AND ALTERATIONS

ADDRESS
21 Oundle Avenue
Bushey
WD23 4QG

CLIENT
MR & MRS N KANT

SCALE AS SHOWN @A1 DRAWN DATE 07/22

DRAWING 222110/02 REV. A