



PROPOSED ROOF PLAN
(1:50)

 

EXISTING ROOF PLAN
(1:50)

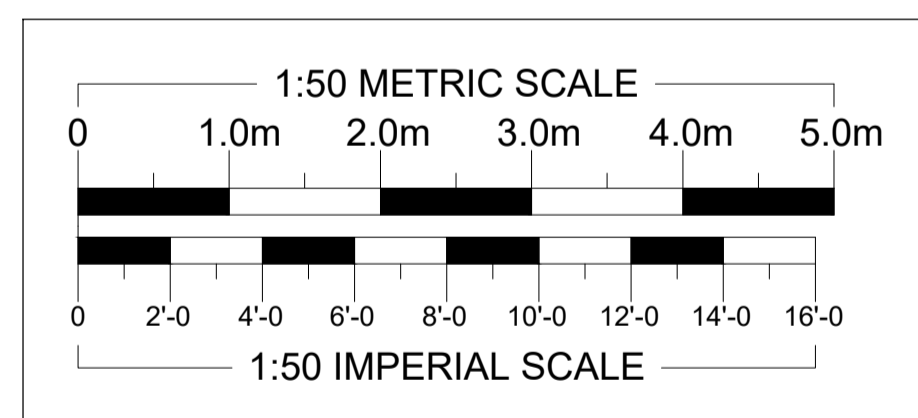

B - Scheme reduced	01/24
A - Scheme amended	06/23

REVISIONS	DATE
-----------	------

ARTHUR J. FERRYMAN & ASSOCIATES
 ARCHITECTURAL CONSULTANTS • SURVEYORS
 128 HIGH STREET • BUSHEY • HERTS • WD23 3DE
 Tel: 020 8950 0508 Email: office@ajferryman.co.uk

TITLE
ROOF PLANS

ADDRESS
21 Oundle Avenue
Bushey
WD23 4QG

CLIENT
MR & MRS N KANT

SCALE AS SHOWN @A1	DRAWN	DATE 01/23
-----------------------	-------	---------------

DRAWING 222110/04	REV. B
-----------------------------	------------------