




First Floor Plan

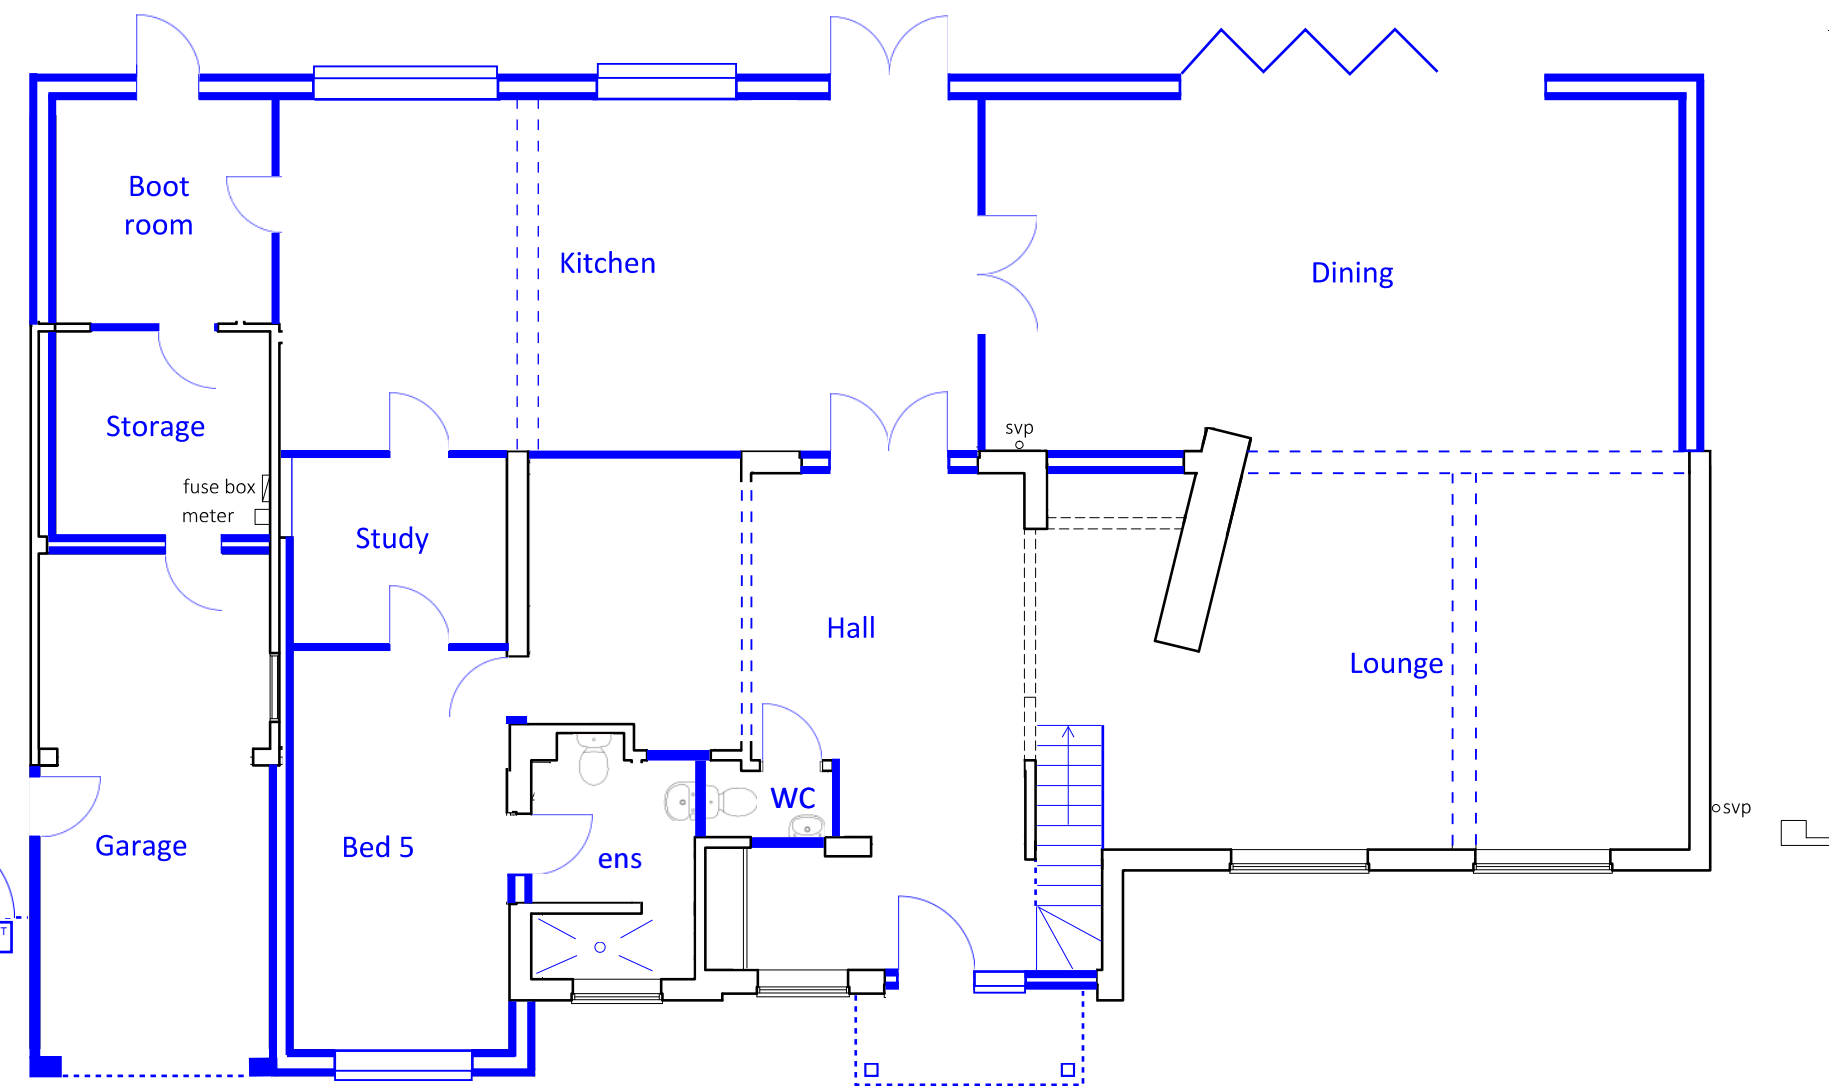


Ground Floor Plan

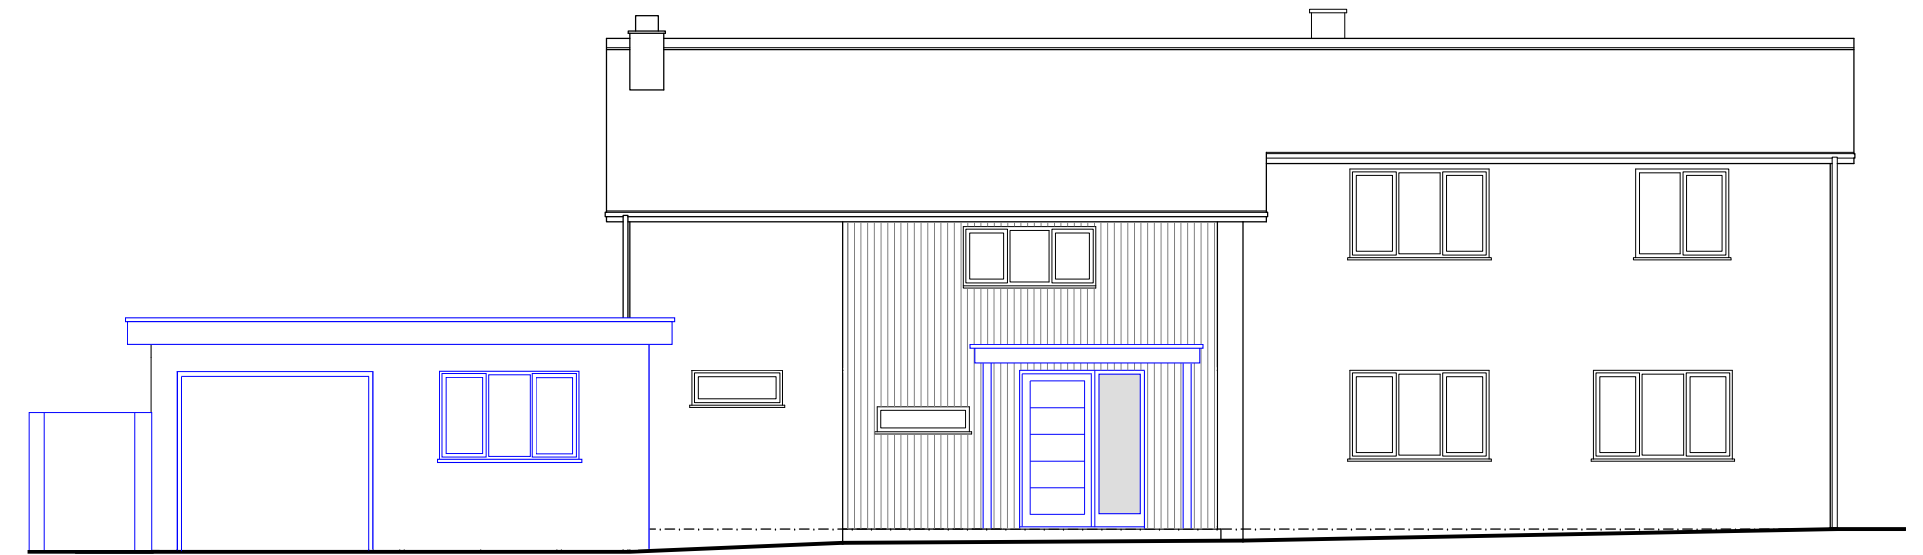


North Elevation

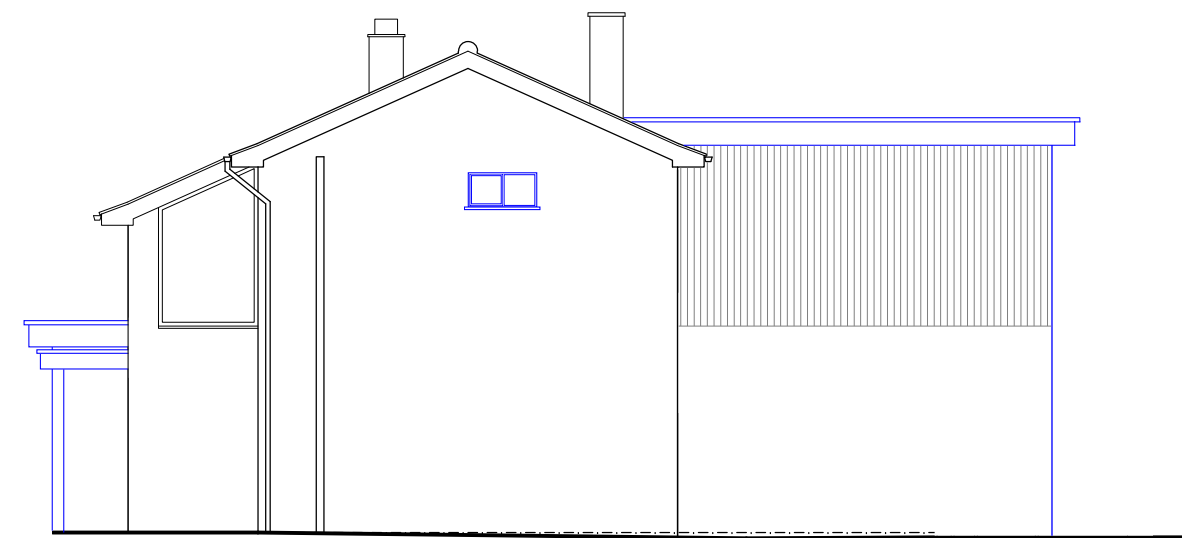

West Elevation

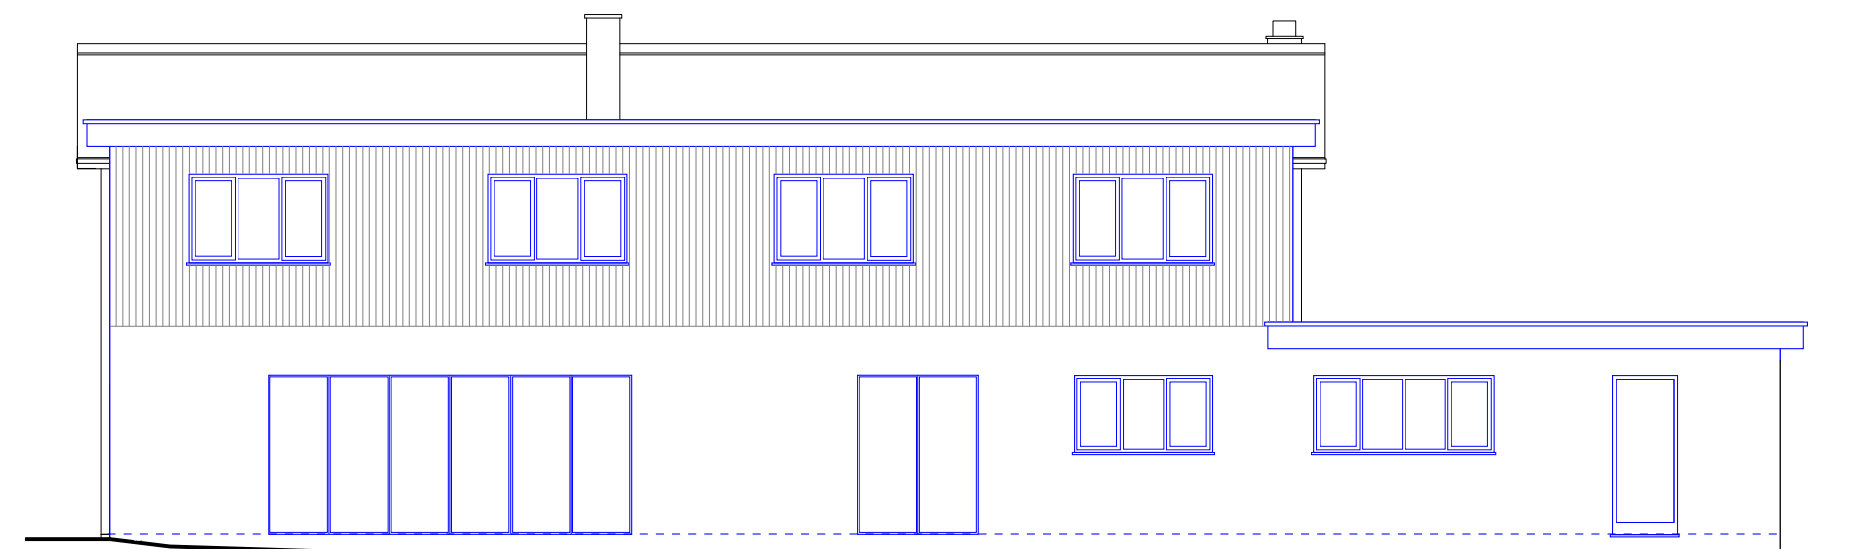

South Elevation

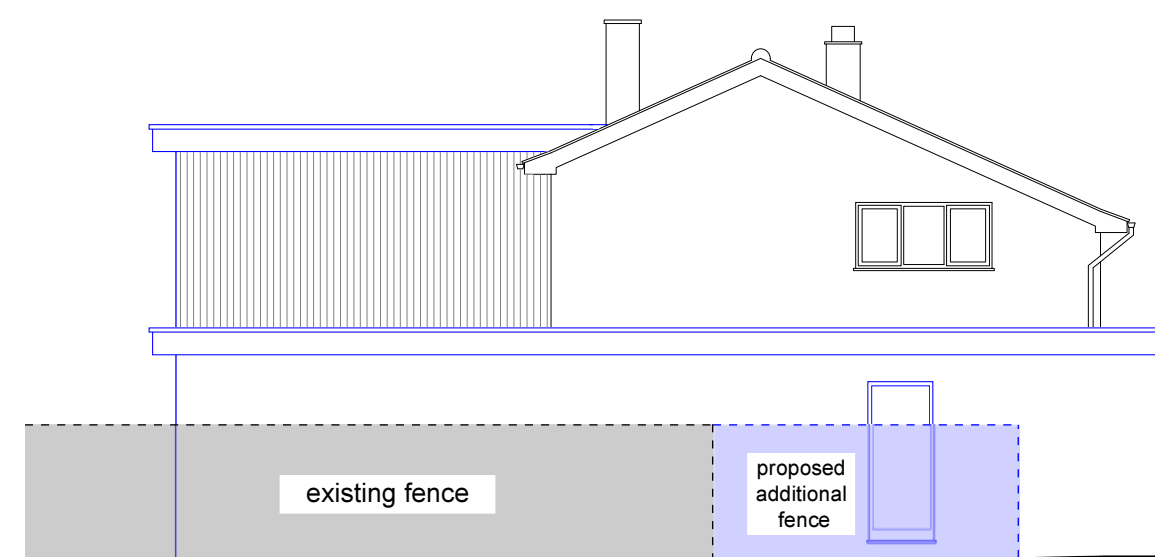

East Elevation

Scale 1:100 @ A2

Mr & Mrs Devine
 62 Charles Close, Wroxham
 202312_01 Proposed Plans & Elevations