



EXISTING ROOF PLAN

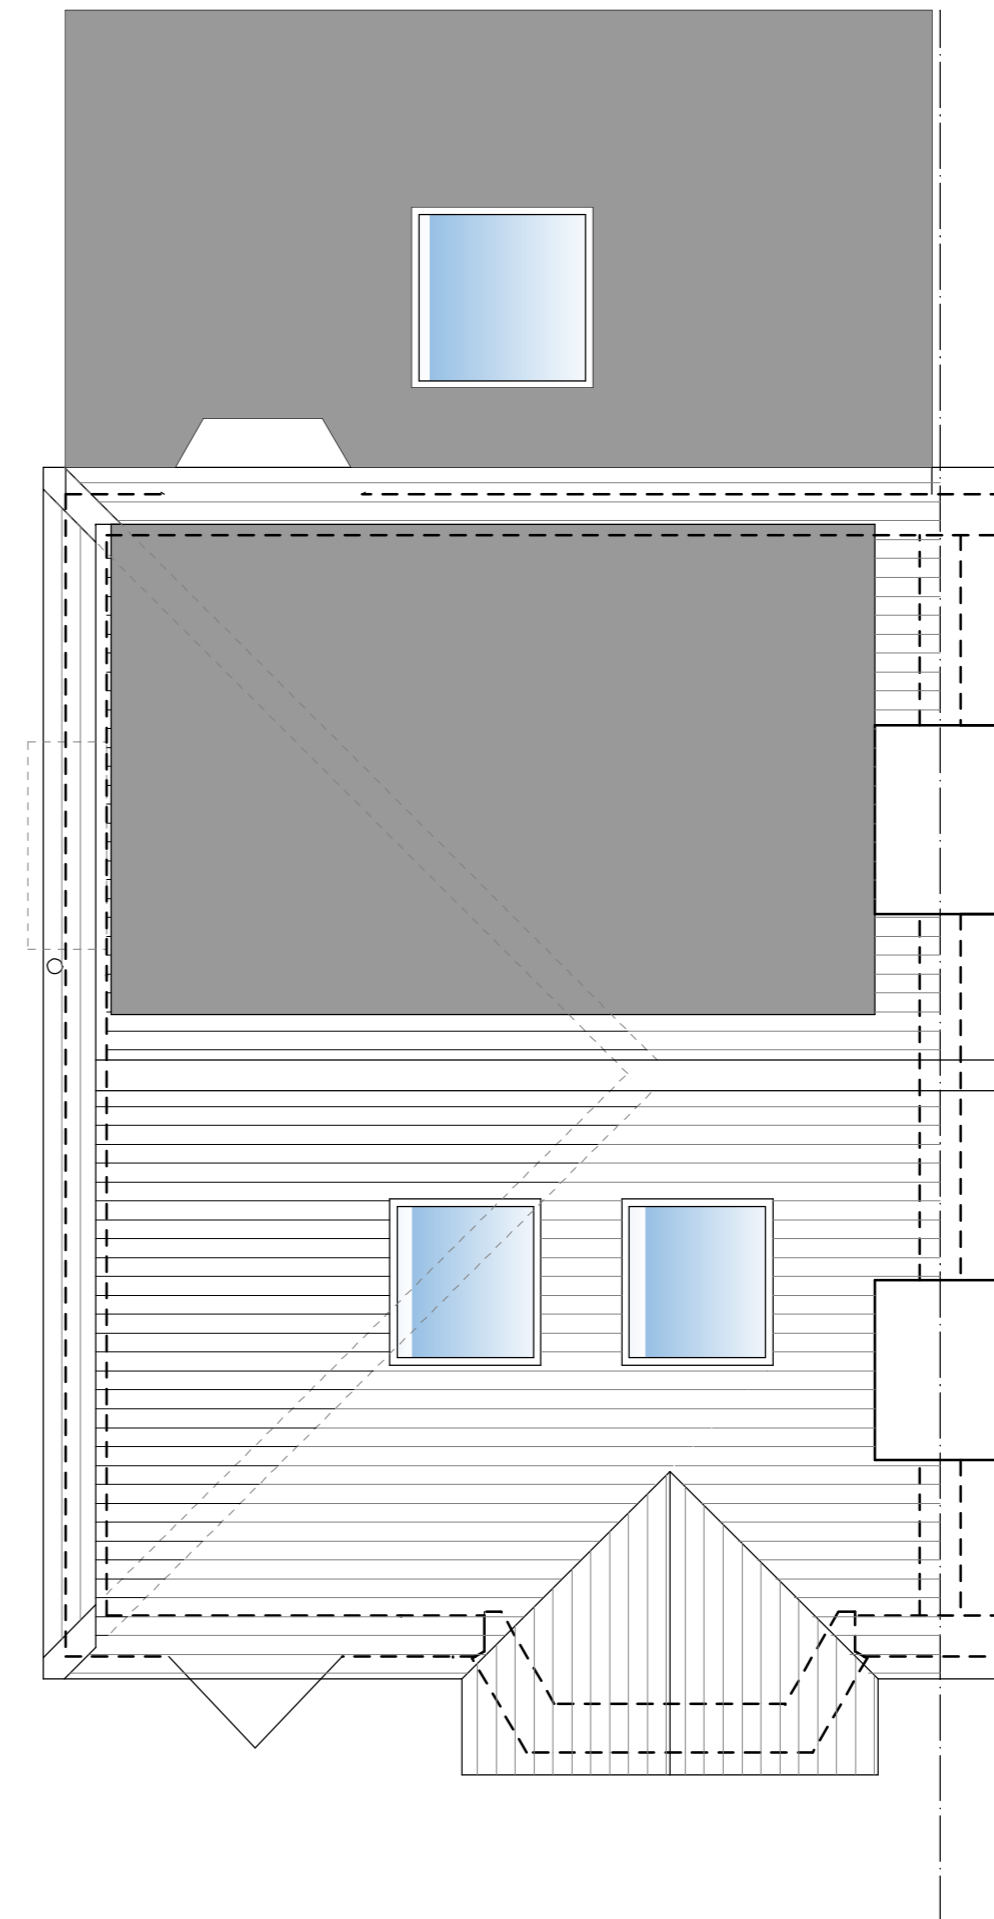

PROPOSED ROOF PLAN

 

EXISTING AND PROPOSED ROOF PLANS
289 SUTTON COMMON ROAD
SCALE: 1:50
CLIENT:
JOB NUMBER: 4205/EPRP
DATE: JULY 2020
DRAWN: R. RICHARDSON

LPR DES/GN
TEL: 0208 668 2463