



SIDE ELEVATION

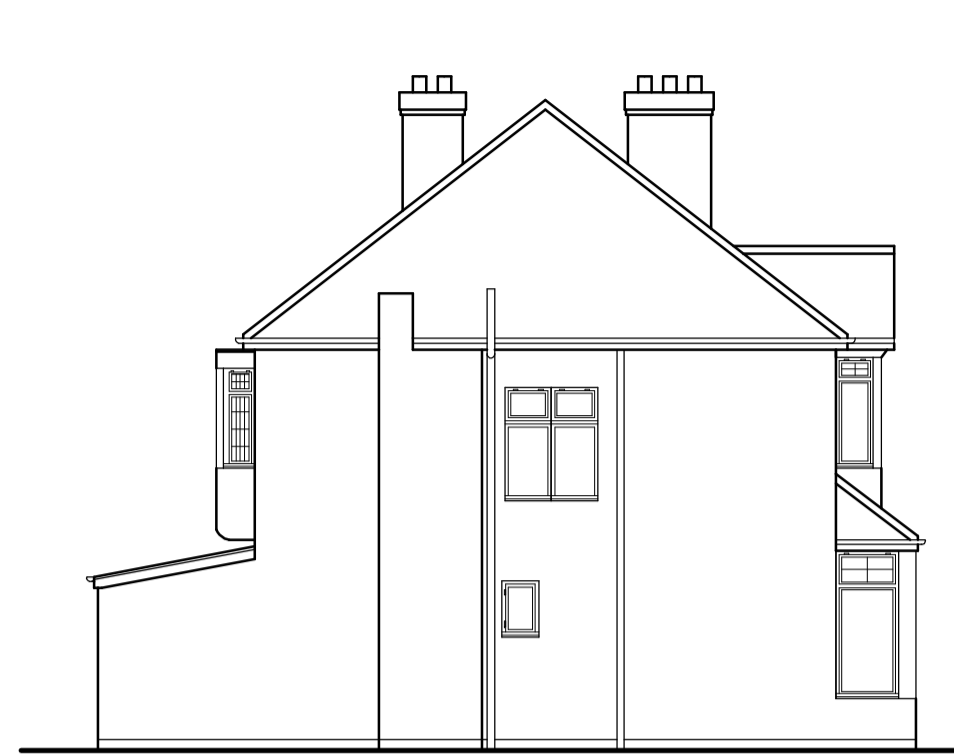


FRONT ELEVATION




SIDE ELEVATION

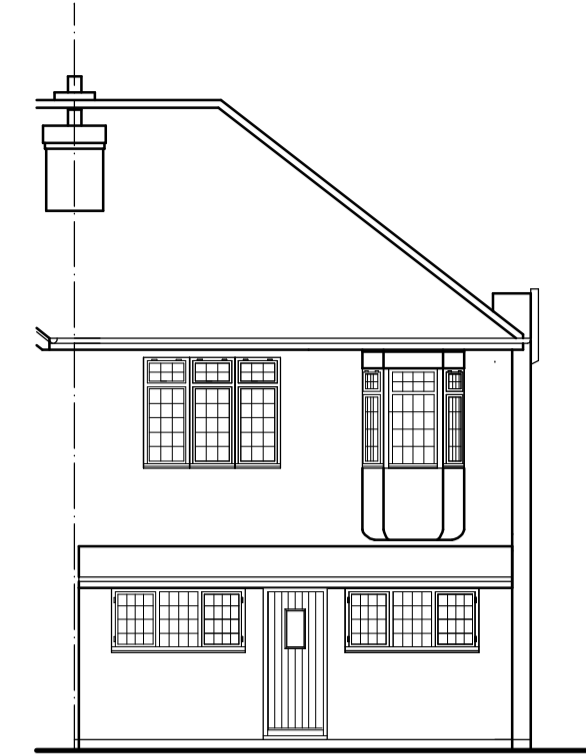


REAR ELEVATION

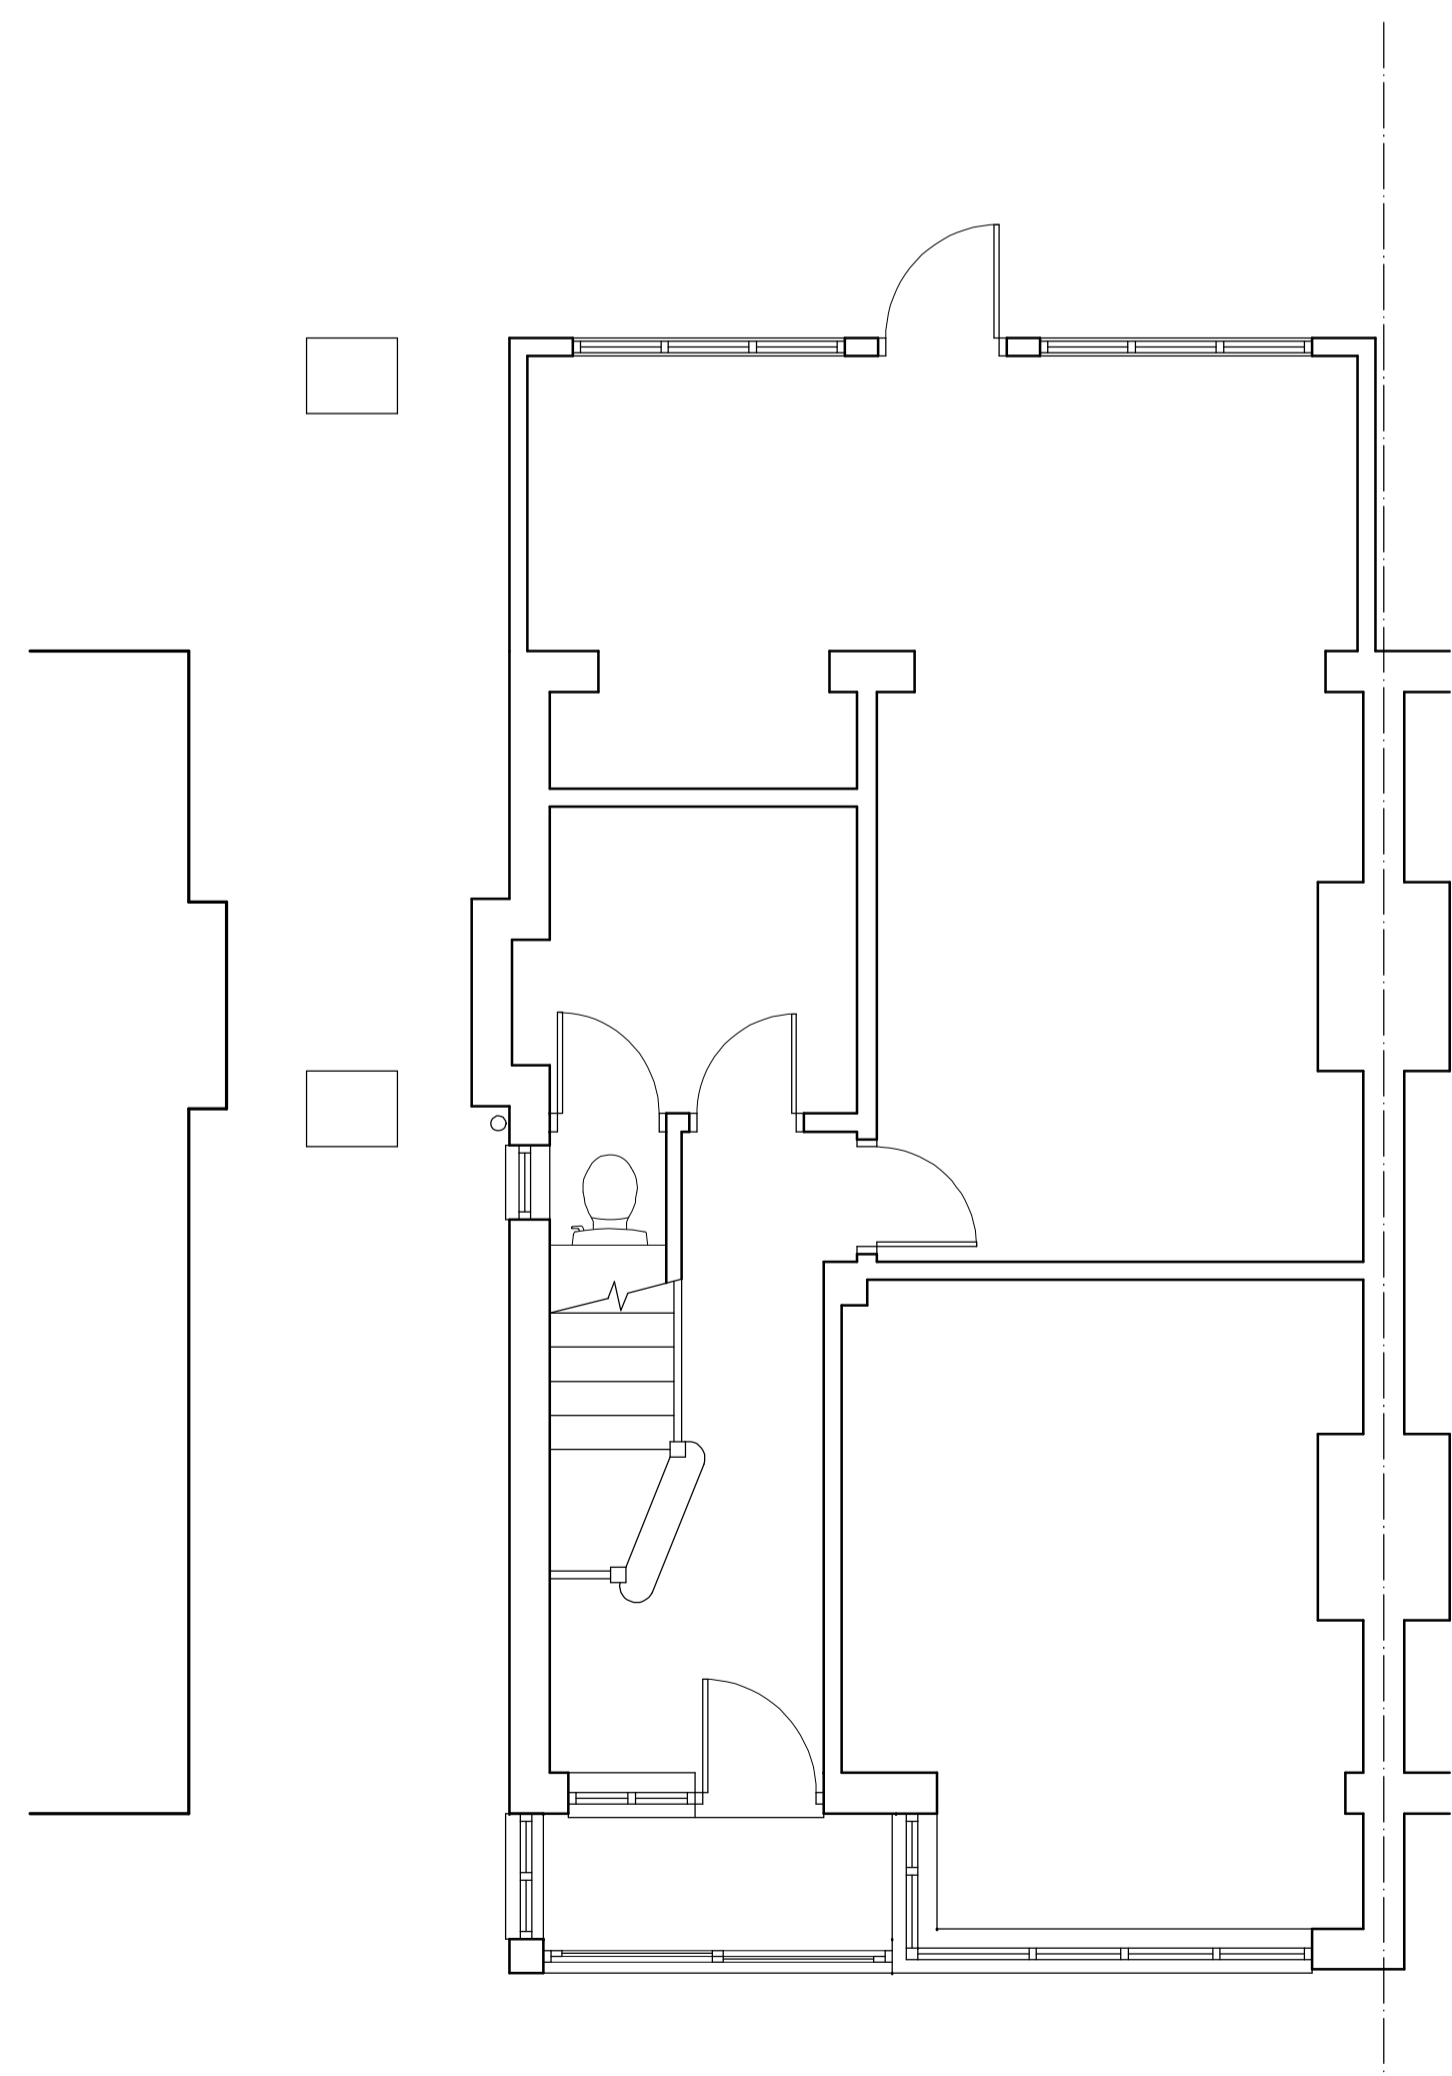

GROUND FLOOR PLAN

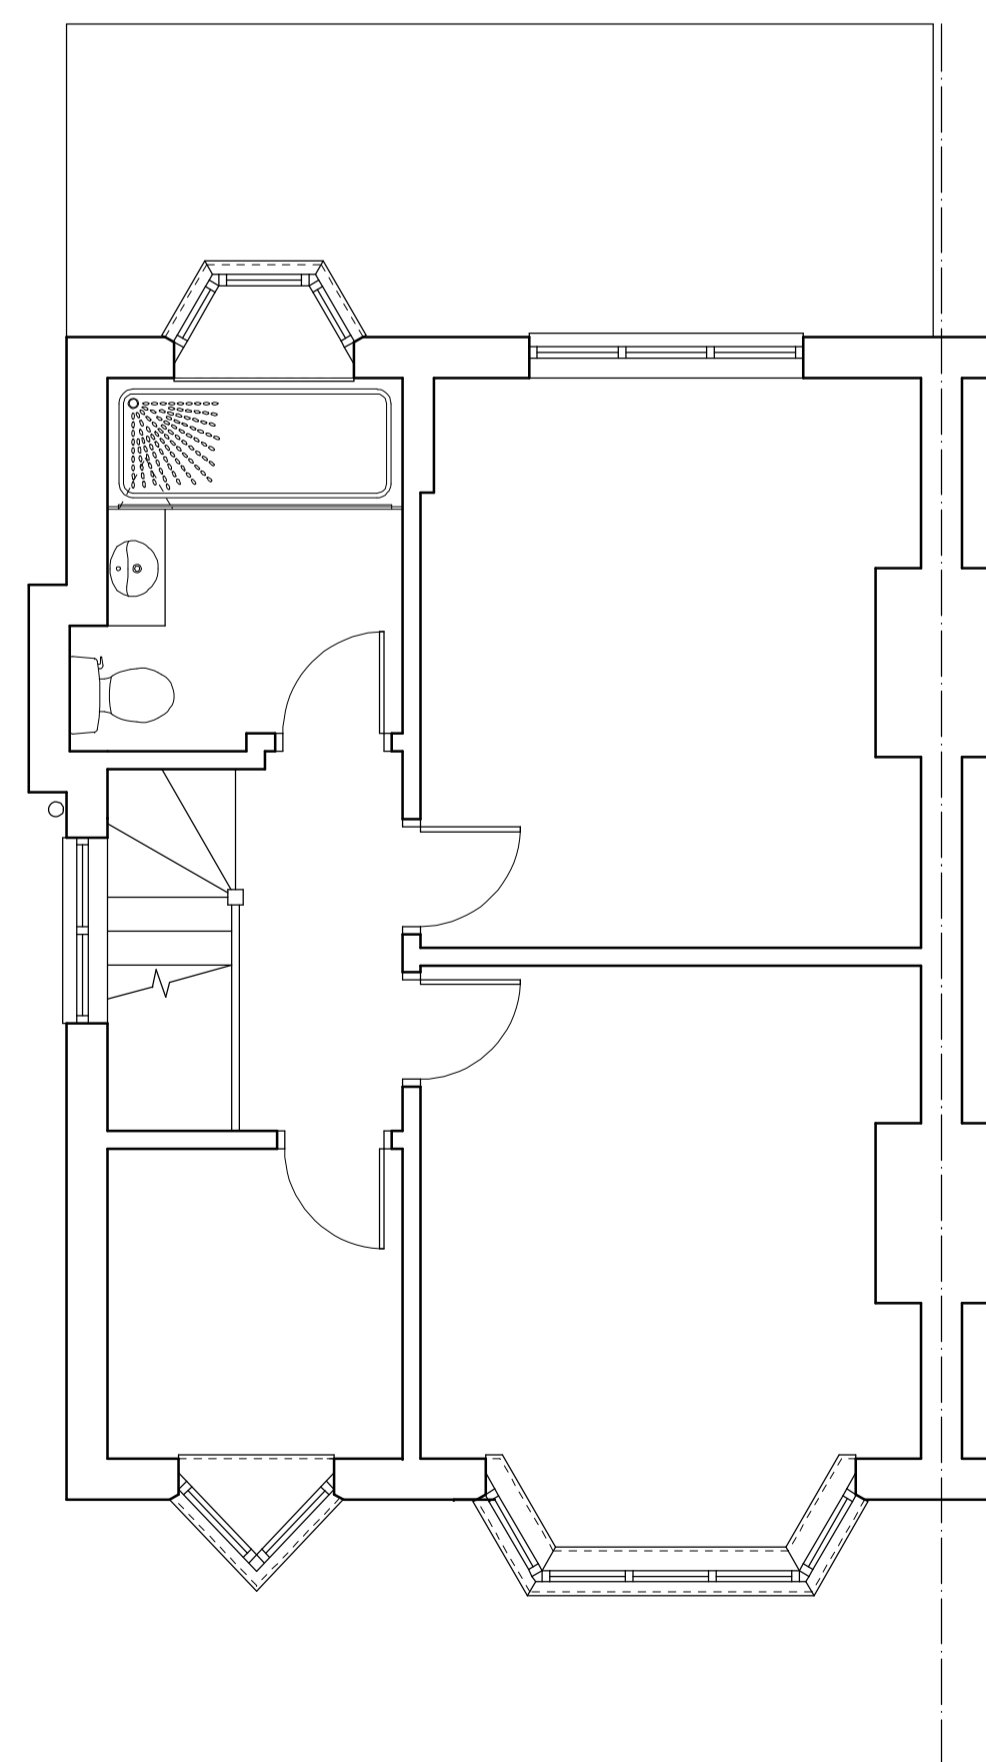

FIRST FLOOR PLAN

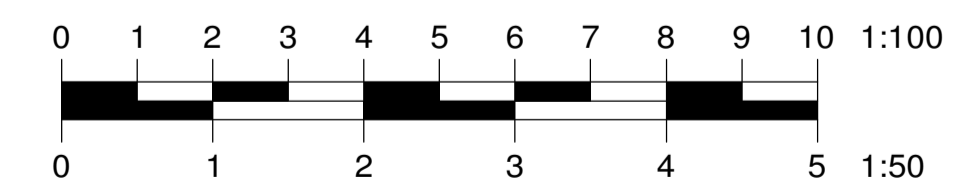

EXISTING FLOOR PLANS AND ELEVATIONS
289 SUTTON COMMON ROAD
SCALE: 1:50 (PLANS) 1:100 (ELEVATIONS)
CLIENT:
JOB NUMBER: 4205/EFP
DATE: JULY 2020
DRAWN: R. RICHARDSON

LPR DES/GN
TEL: 0208 668 2463