


EXISTING SIDE WEST ELEVATION

SCALE: 1:100@A3

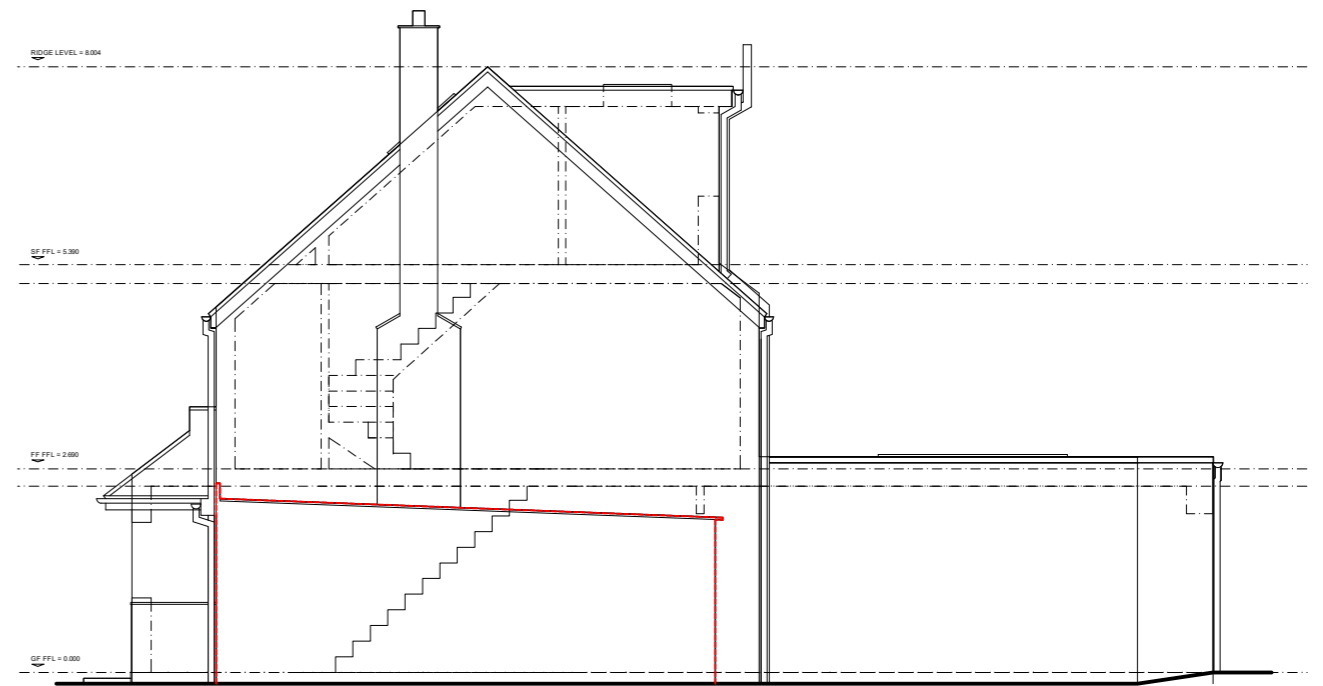

EXISTING SIDE EAST ELEVATION

SCALE: 1:100@A3



REV	DATE	NOTE

<p>GENERAL NOTES This drawing is to be read in conjunction with all other issued information, including architect's and structural engineer's drawings and specifications. Report any discrepancies to the architect. This drawing is prepared solely for design and planning submission purposes. It is not intended or suitable for either Building Regulations or construction purposes and should not be used for such. Copyright of Allen Architects Ltd.</p>	<p>DRAWING ISSUE Planning</p>	<p>DRAWING TITLE Existing West & East Elevation</p>
	<p>CLIENT Mr Michal Smolarek</p>	<p>SCALE 1:100@A3</p>
<p>PROJECT TITLE No.7 Kingsley Avenue Sutton, SM1 3RE</p>	<p>DATE 04/12/2023</p>	<p>CHECKED JA</p>
<p>DWG NO. 054_021</p>	<p>REVISION -</p>	<p>architects</p>

