


PROPOSED FIRST FLOOR PLAN

SCALE 1:50

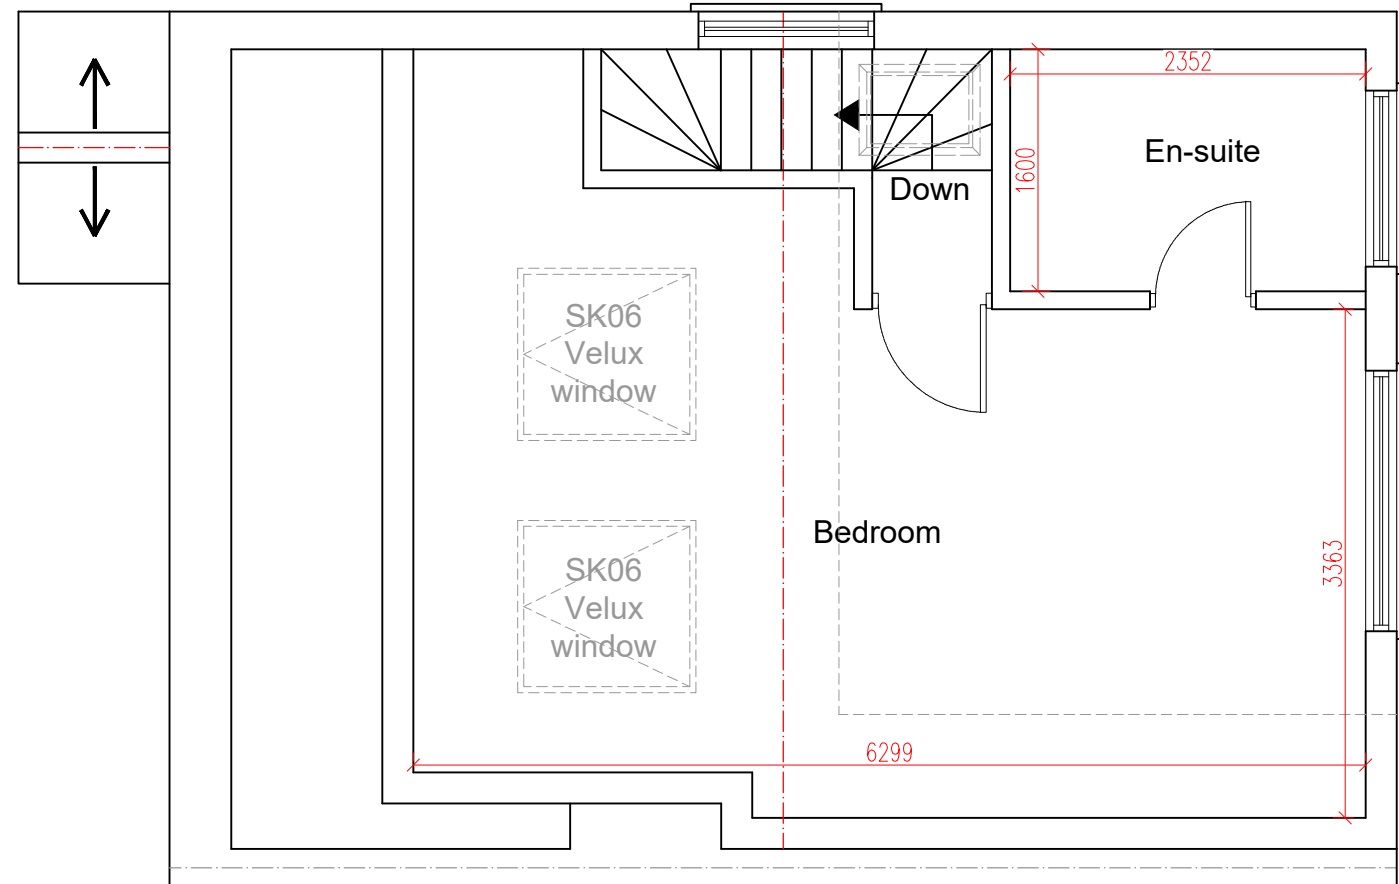

PROPOSED LOFT PLAN

SCALE 1:50



www.FastPlansUK.co.uk

Project: Loft Conversion with
Dormer to Rear.

Address:
17 THE CAUSEWAY, SM5 2LZ

Scale: 1:50 @ A3

Dwg. no:
A03

Drawn by:
O.B.S

Date Drawn:
22-DEC-2023

For Drawings Tel: 0208 154 5569

E-mail: plans@FastPlansUK.co.uk