


ITEM C

(x5)
 HINGED & LOCKABLE POSTER HOLDERS.
 NON-ILLUMINATED.
 Scale 1 : 10


FIXING:
 USING EITHER 2" x 10 GAUGE COUNTERSUNK SCREWS
 OR GASHPOINT ASF28 TECH FIXINGS WITH 16mm
 RUBBERISED STEEL WASHER WITH 7mm BROWN
 PLUGS INTO BRICK WALL

POSTER FRAMES FITTED EXTERNALLY TO WINDOW FRAMES

SHOPFRONT ELEVATIONS @ Scale 1 : 100

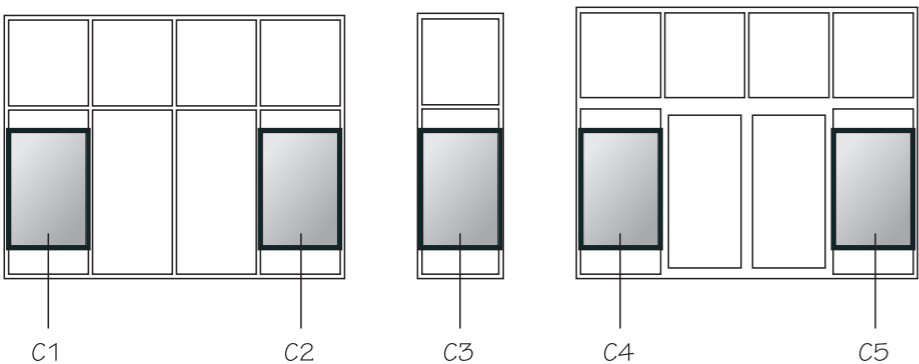

POSTER FRAMES FITTED EXTERNALLY TO WINDOW FRAMES

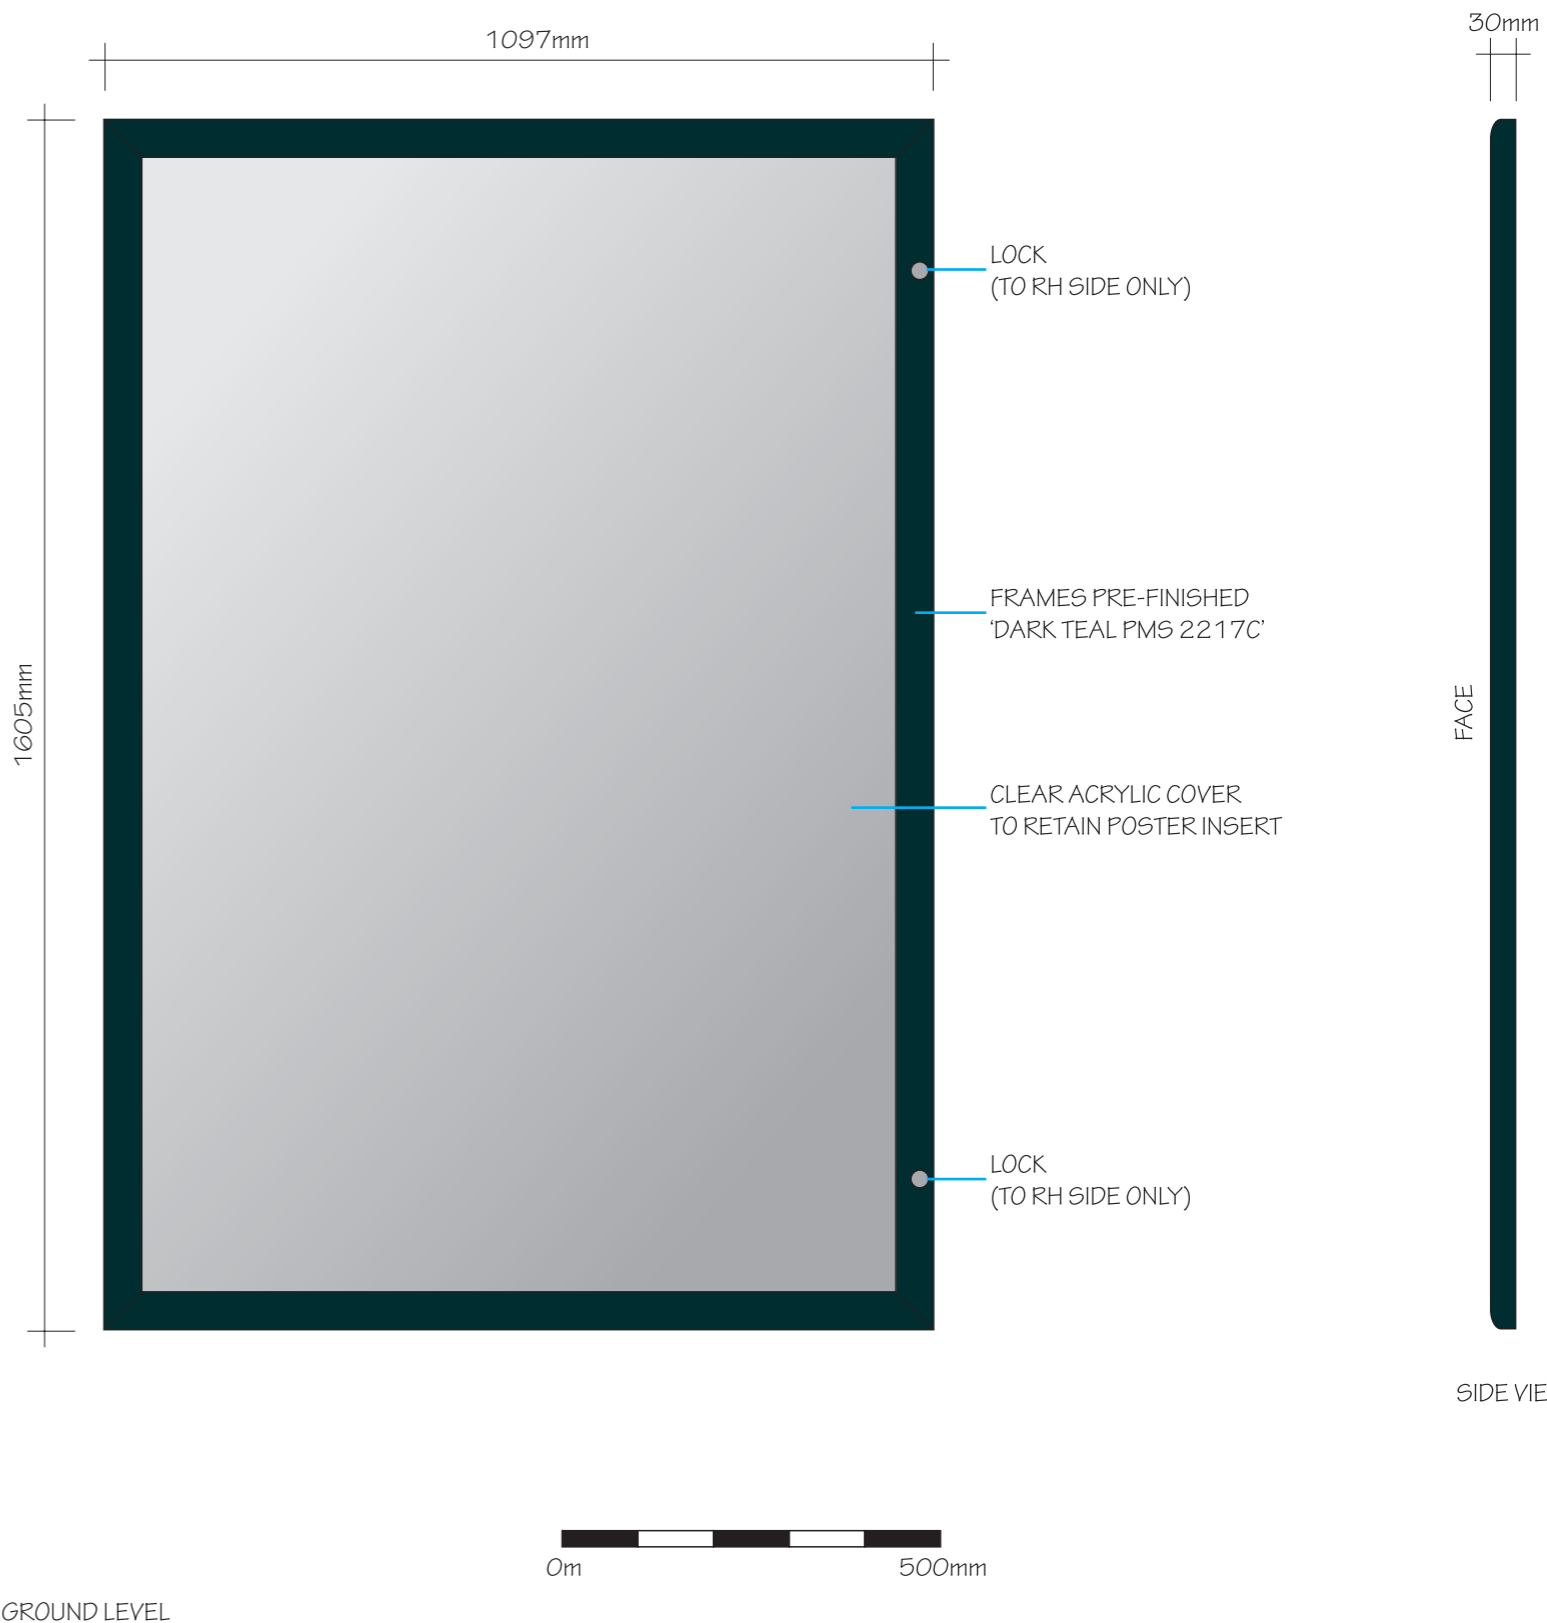

SIDE VIEW



ANY COLOURS SHOWN ARE INDICATIVE ONLY AND ARE NOT TRUE REPRESENTATIONS OF THE FINISHED PRODUCT.

THIS DRAWING IS THE PROPERTY OF BENSON SIGNS LIMITED. COPYRIGHT IS RESERVED BY THEM AND IS ISSUED ON THE CONDITION THAT IT IS NOT COPIED OR DISCLOSED BY OR TO ANY UNAUTHORISED PERSONS WITHOUT PRIOR CONSENT IN WRITING OF BENSON SIGNS LIMITED.

CLIENT	PETS AT HOME	JOB	UNIT C3, THE OLD GASWORKS, HIGH ST, SUTTON SM1 1PQ
DATE	10.01.2024	SCALE	AS SHOWN @ A3
DRAWN	J.B.	REV.	
			DWG No. 27460 PLAN

