


This drawing is solely for the purposes of obtaining planning/building warrant approval. The drawing may be suitable for constructional purposes but it may be necessary to augment/and or amend this information for this purpose. No liability will be accepted for any omission on this drawing should the drawing be used for constructional purposes.

This drawing, its contents and all information contained therein is protected by copyright. This drawing is for preliminary or planning purposes only unless specifically noted otherwise below, and does not constitute a construction issue drawing.


MATERIAL KEY	
1	Brickwork to match existing
2	Concrete tiles to match existing
3	White UPVC to match existing




FRONT ELEVATION
SCALE 1/100

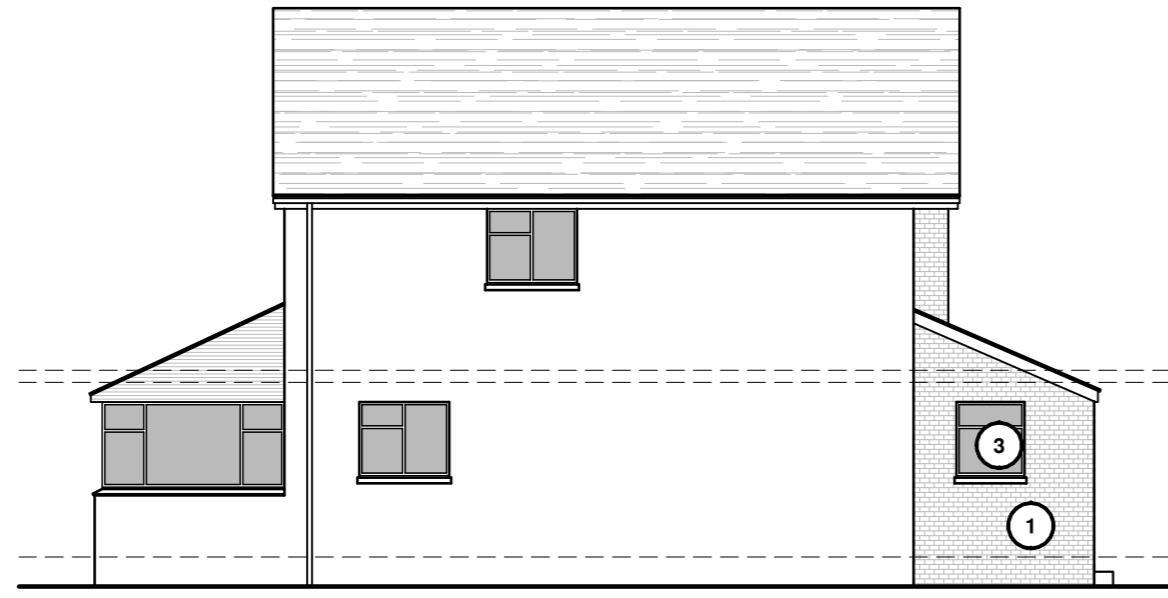


SIDE ELEVATION
SCALE 1/100

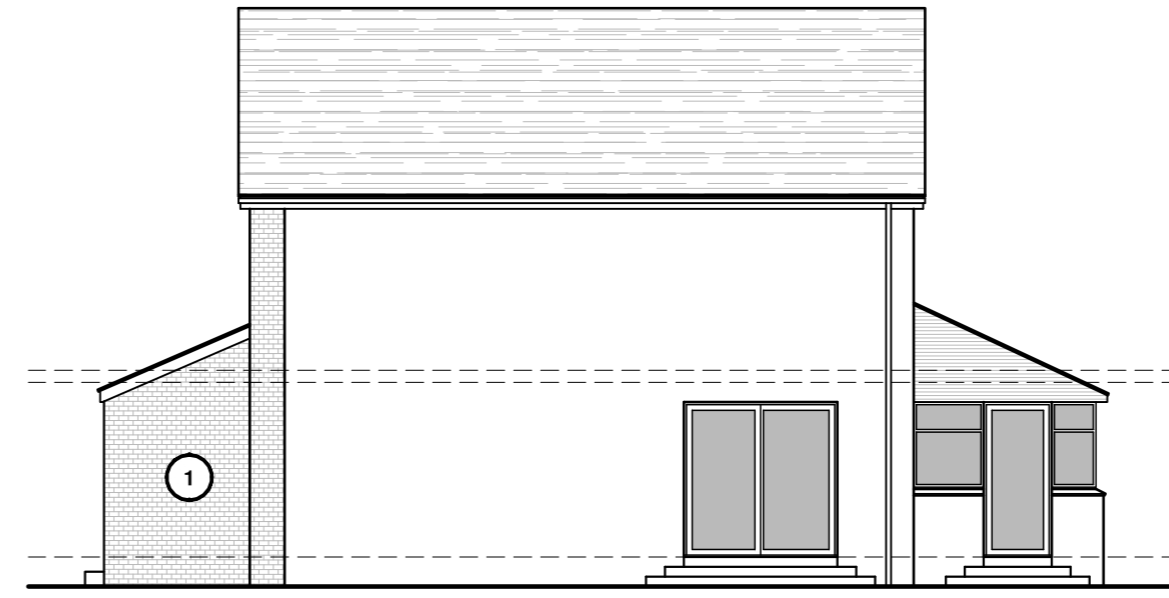


SIDE ELEVATION
SCALE 1/100

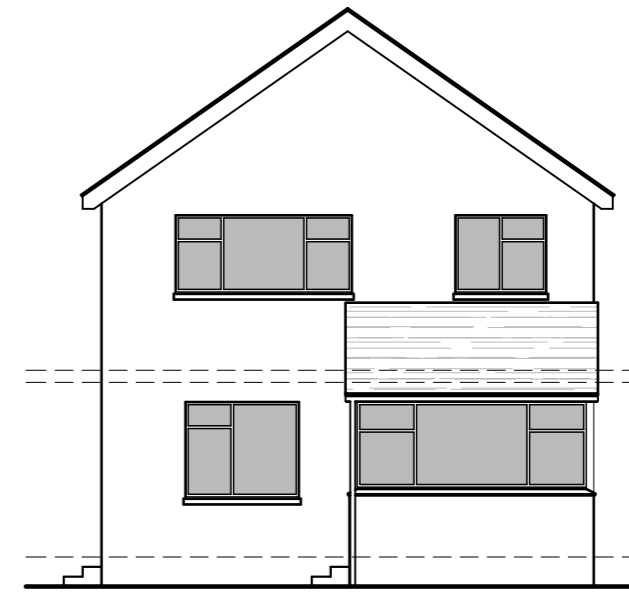


REAR ELEVATION
SCALE 1/100

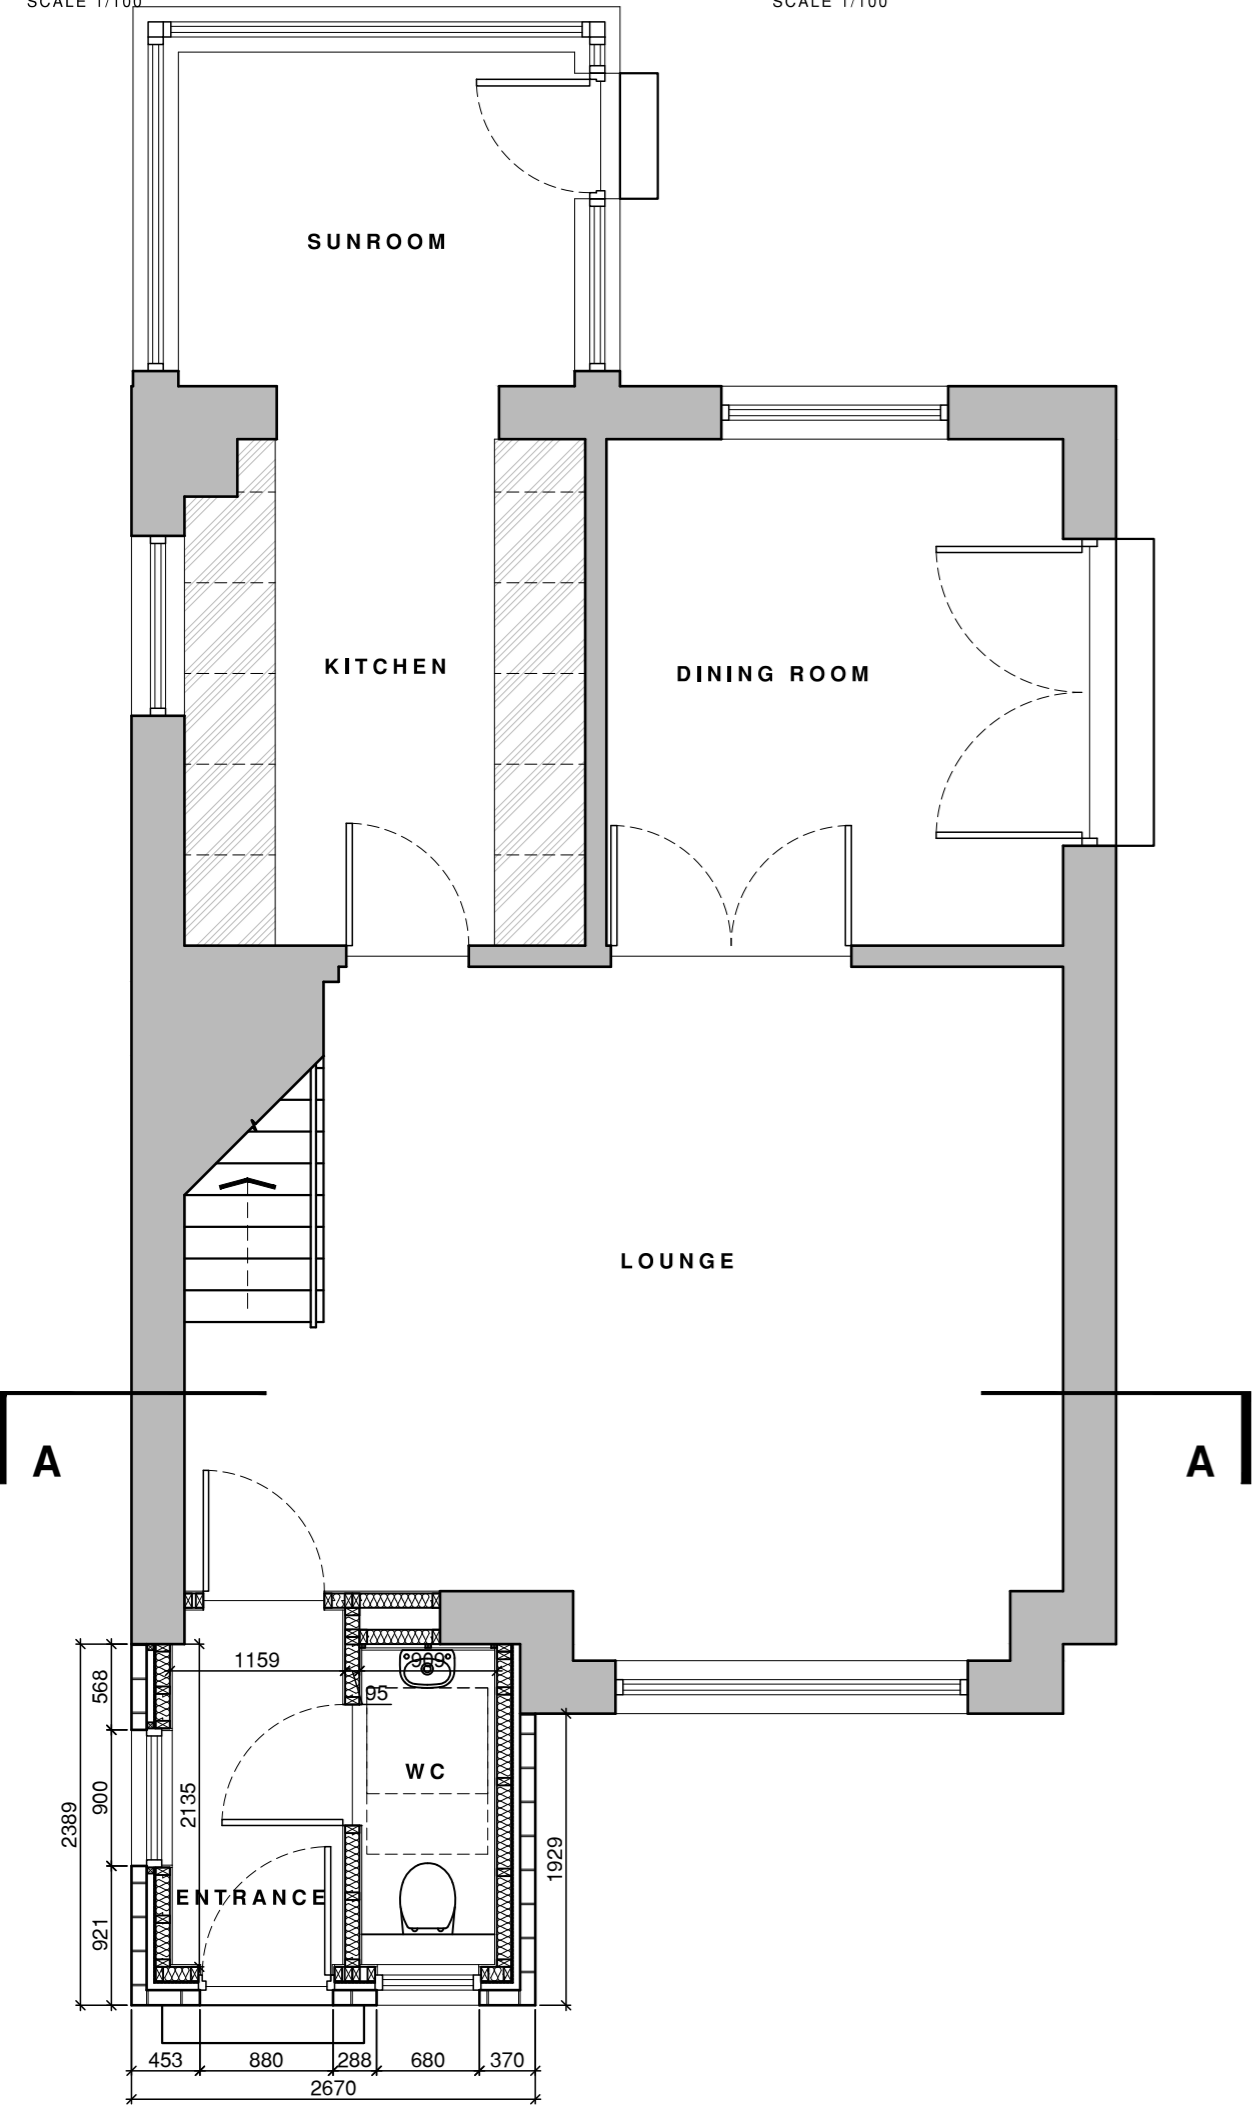

GROUND FLOOR PLAN
SCALE 1/50

 

SECTION
SCALE 1/100

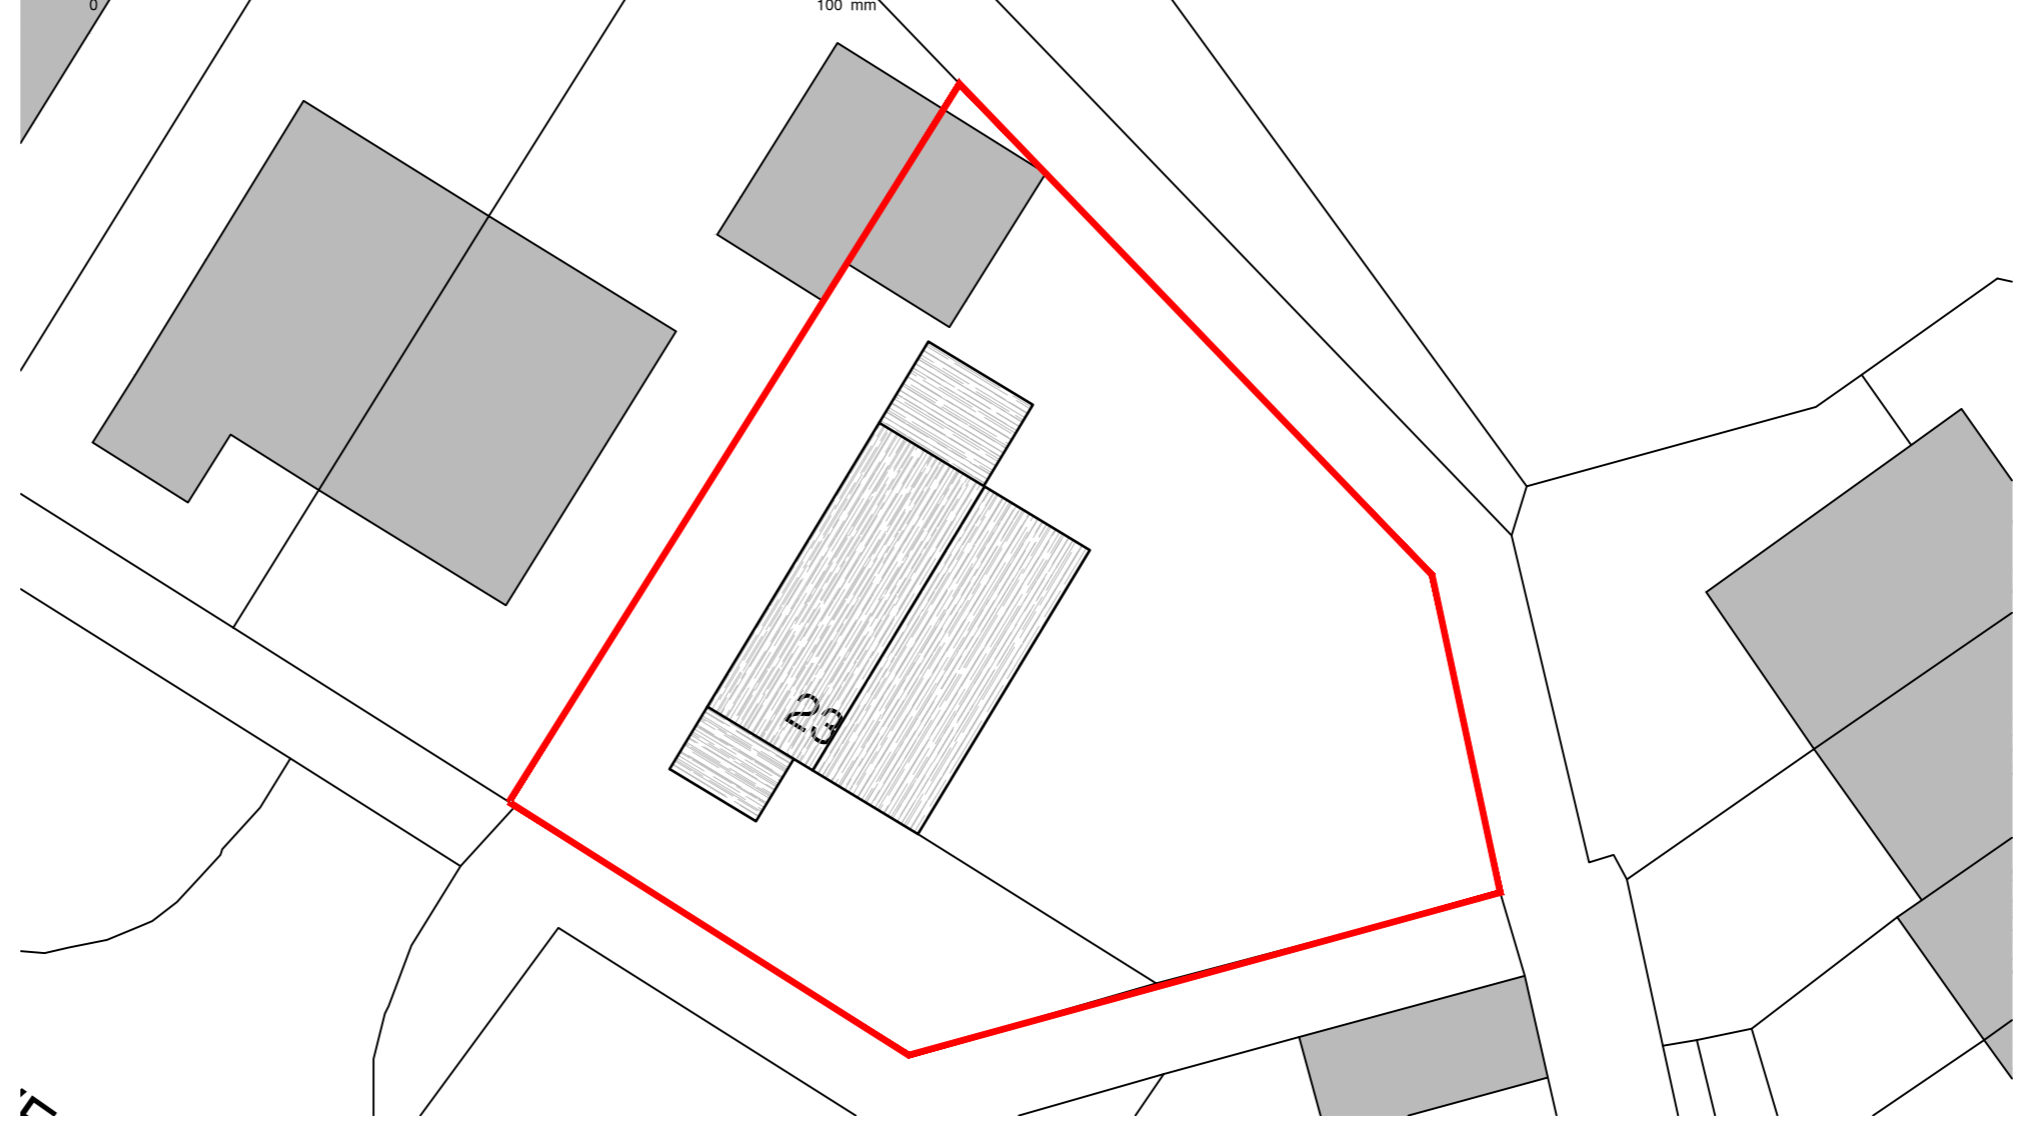

SITE PLAN
SCALE 1/200



rev	date	description	GH name
A	08.01.24	Material Schedule added	GH

- preliminary
- planning
- warrant
- tender
- construction

Proposed single storey extension to front of property to form porch
 23 Maxwell Green,
 Irvine
 Mr & Mrs McMillan
 Floor plans & elevations as proposed
 drawn: GH | scale: 1:50 @ A2 | date: 18.12.22
23.101.03A