




DO NOT SCALE FROM THIS DRAWING.  
 WORK TO FIGURED DIMENSIONS ONLY AND  
 ANY DISCREPANCIES REPORT THEM TO  
 THE ARCHITECT. COPYRIGHT NORTH  
 TYNESIDE COUNCIL

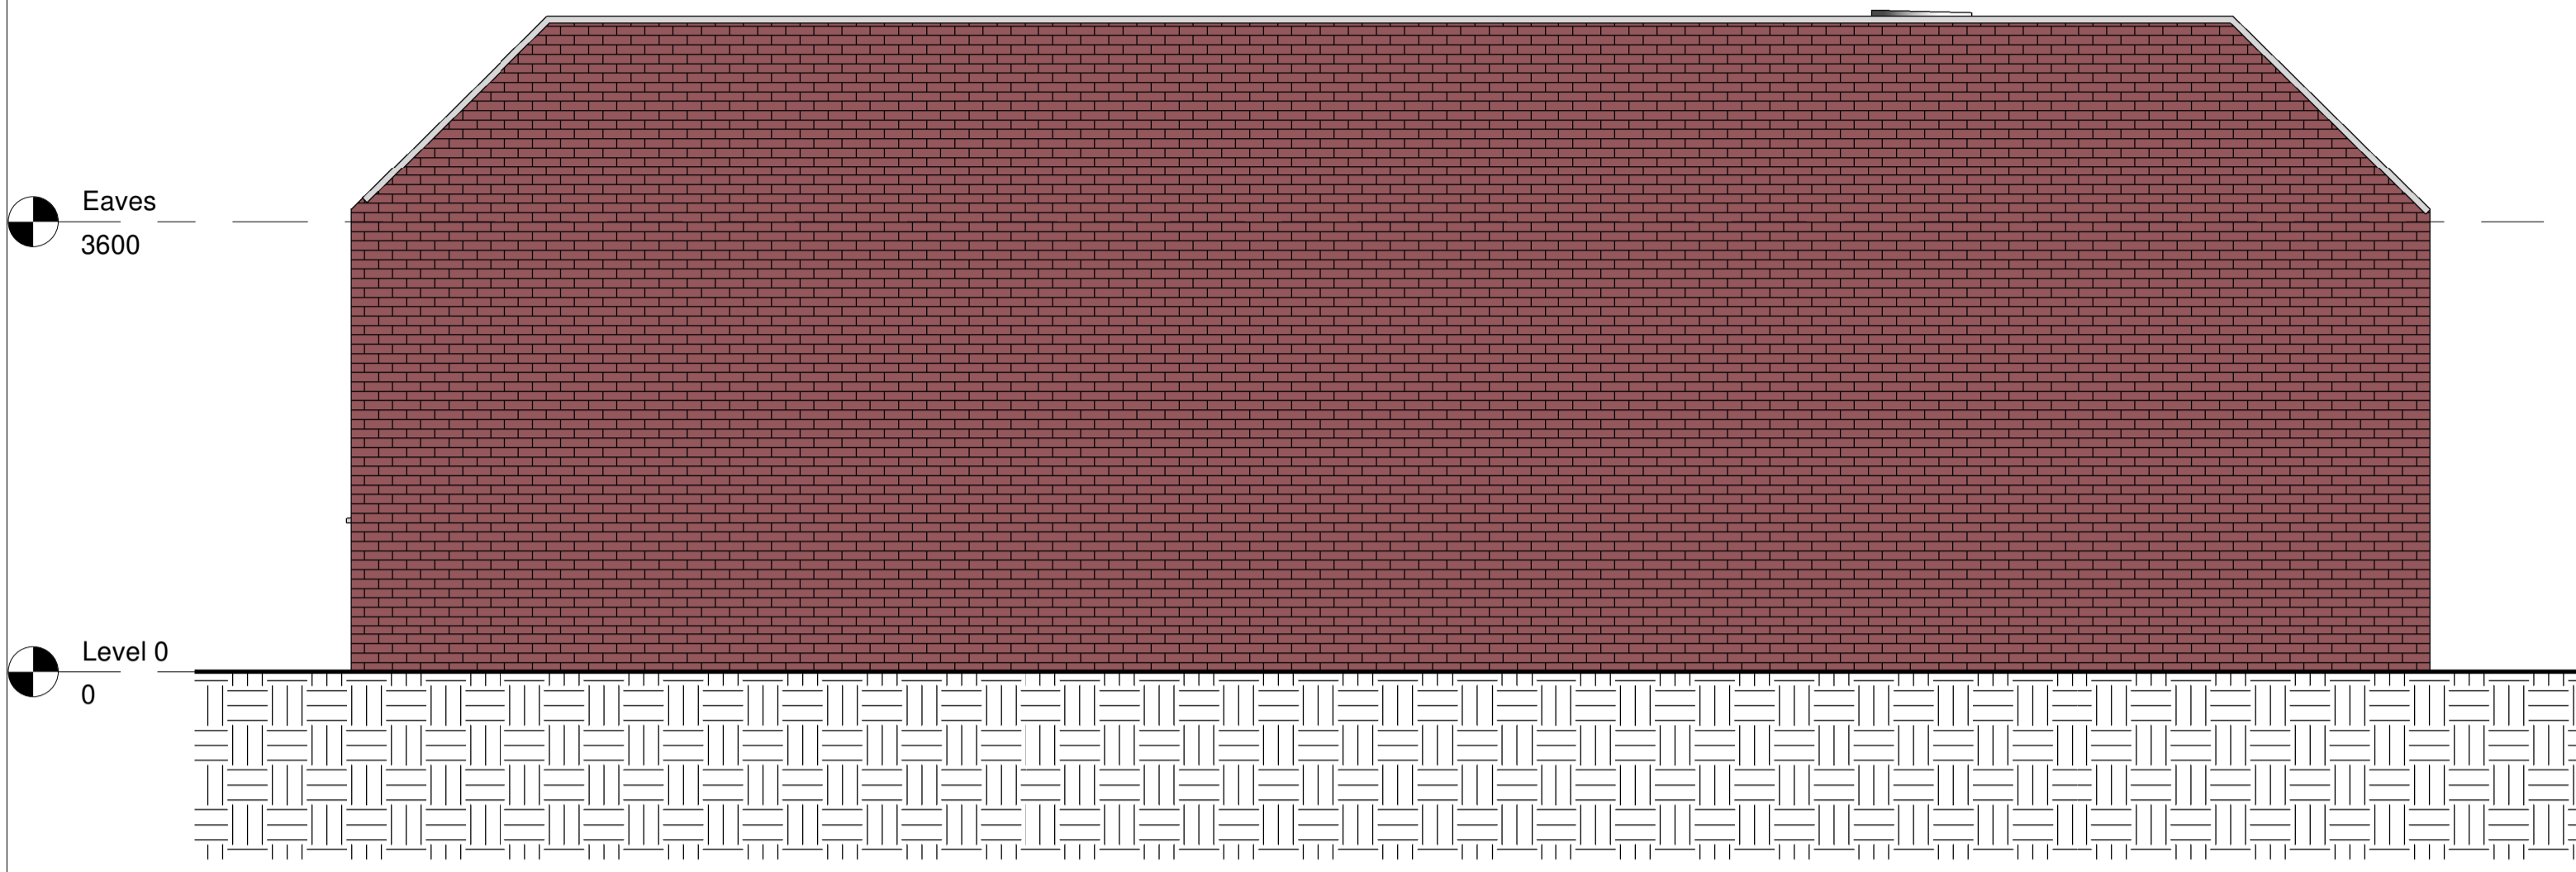


**1 Existing North Elevation**  
 1 : 50

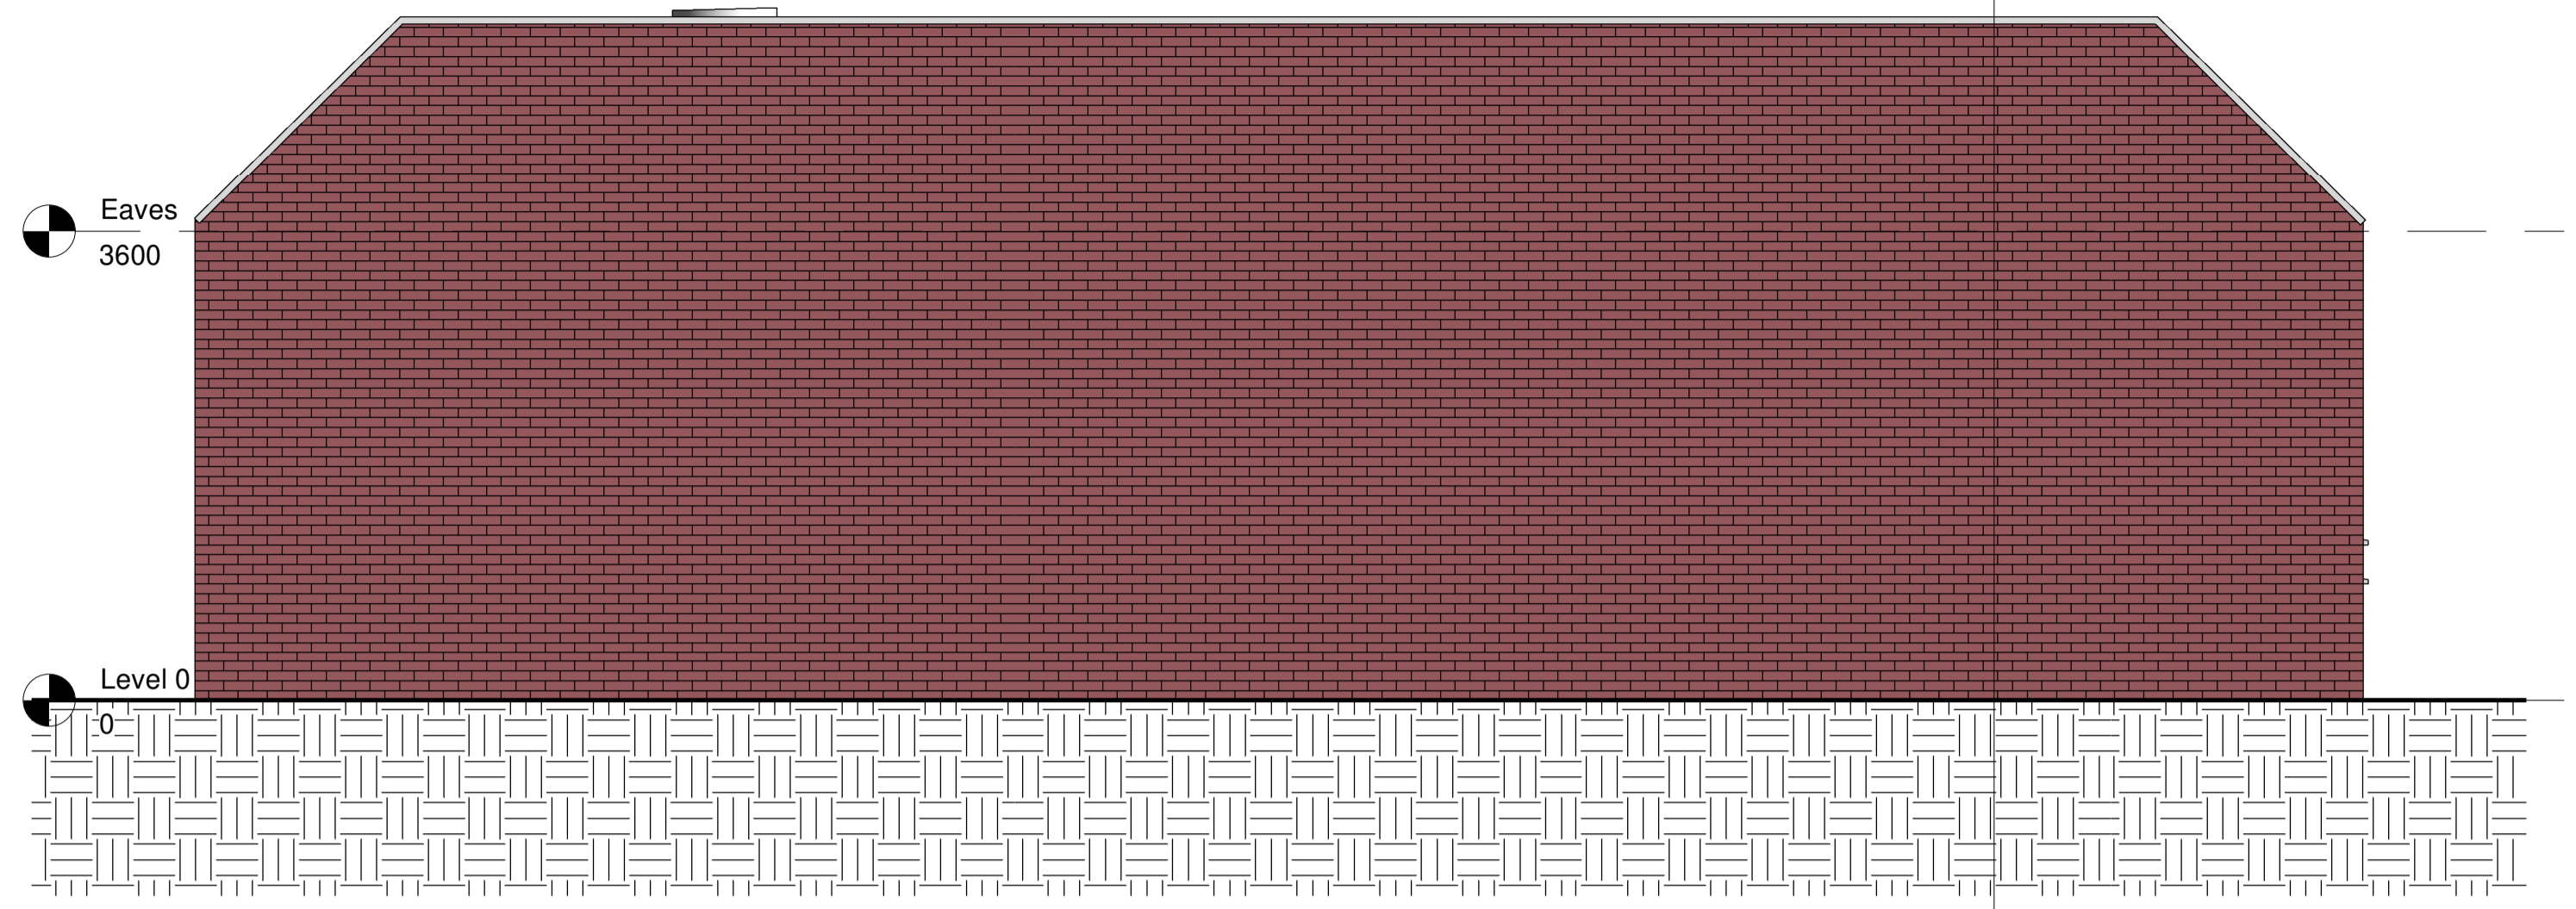

**2 Existing South Elevation**  
 1 : 50

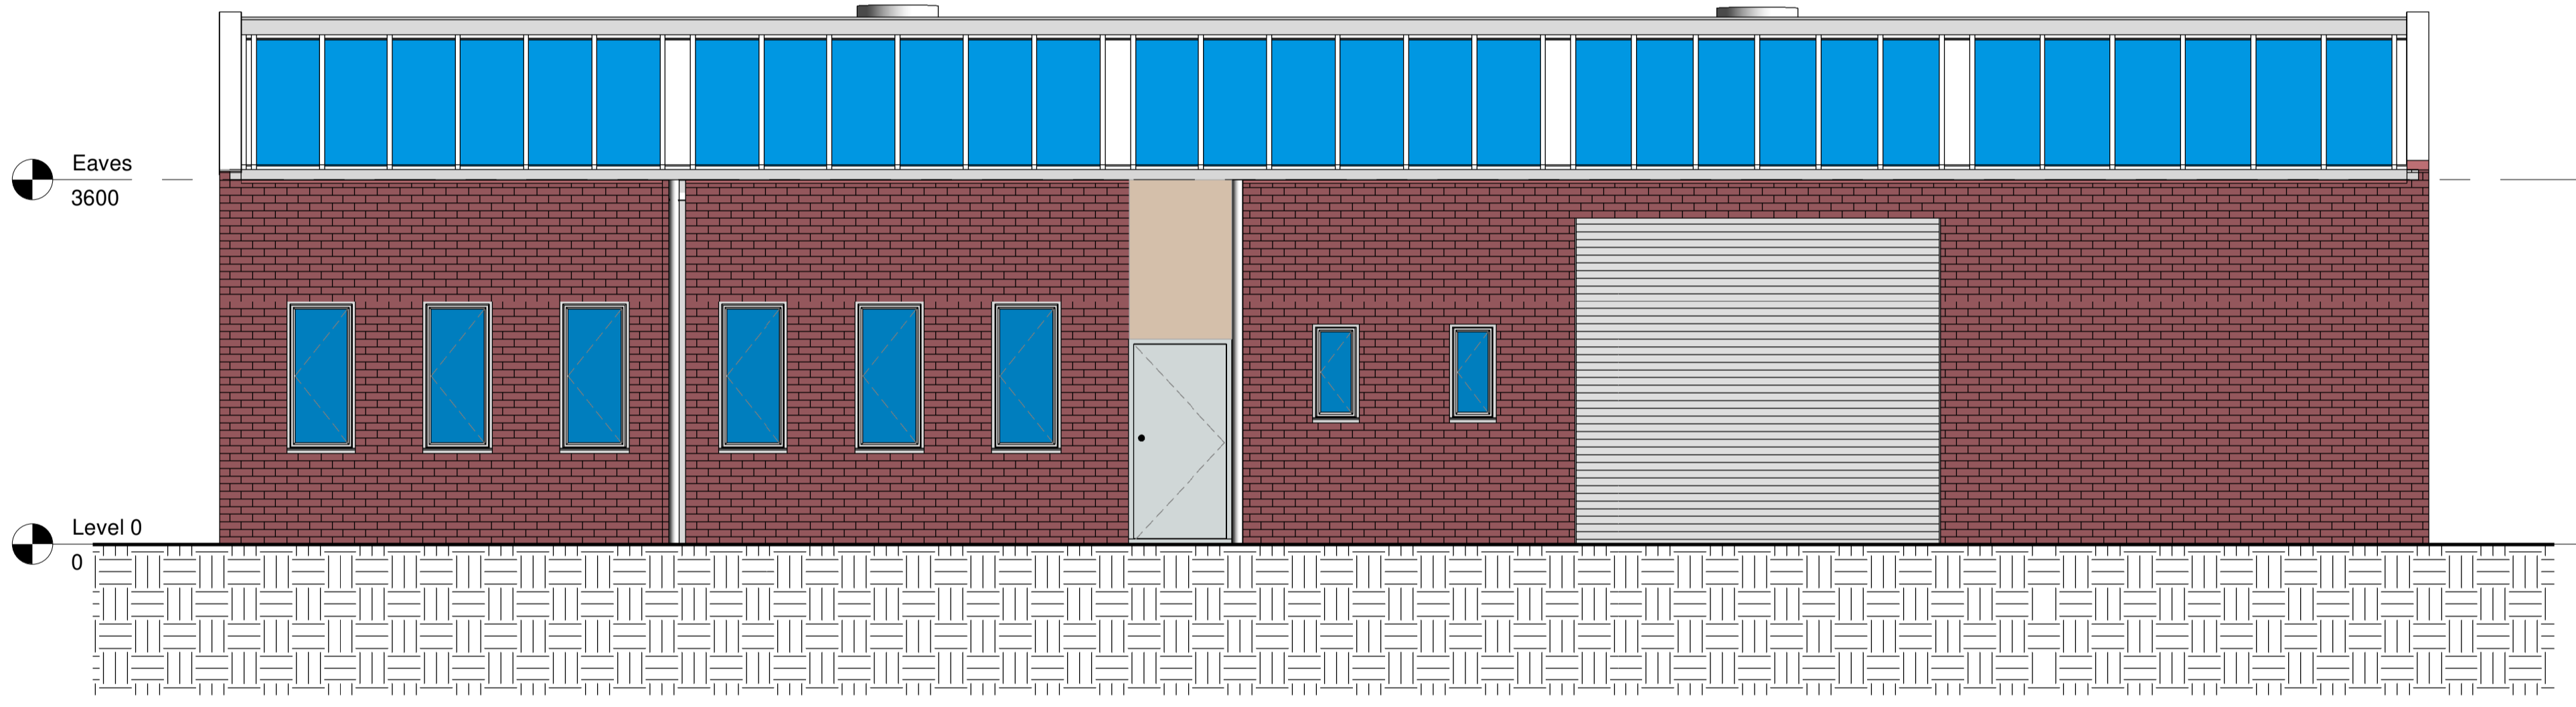

**3 Existing East Elevation**  
 1 : 50

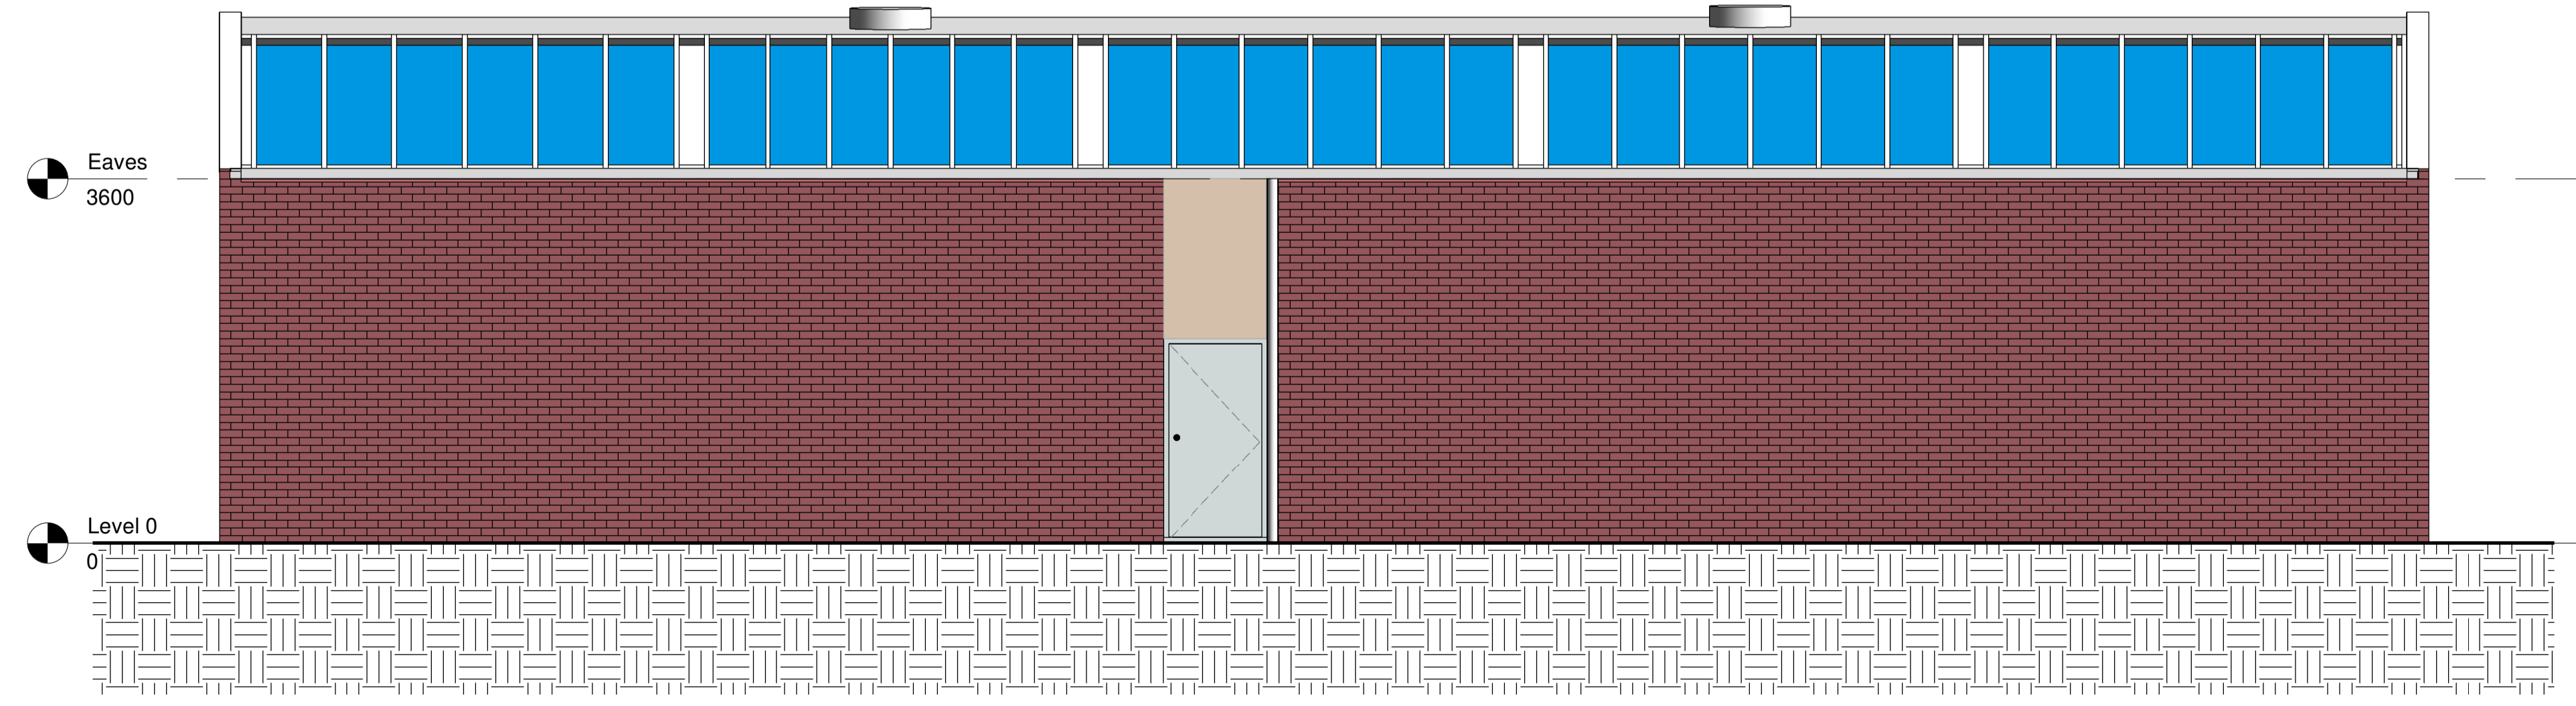

**4 Existing West Elevation**  
 1 : 50

P01 Planning Submission. 08/01/24

Rev	Description	Date
Revision Schedule		

**North Tyneside Council**

Design Services  
 The Killingworth Site  
 Block A  
 Station Road  
 Killingworth  
 NE12 6QQ  
 Tel: 0191 643 2232



Project  
 No. 9 Algernon Industrial Estate

Title  
 EXISTING ELEVATIONS

Dwg. Status  
 PRELIMINARY

Drn. By Author	Checked Checker
-------------------	--------------------

Scale 1 : 50 @ A1	Date Issue Date
----------------------	--------------------

Proj Ref. - Drg. No. 23-051 - 101	REV P01
--------------------------------------	------------