

DRAWING No. GL2D 6DD-19-004

VERSION: 240108

SCALE 1:100 @ A5

GARAGE BUILDING

REAR OF 19 LYNWORTH LANE
TWYNING GL20 6DD

DRAWN BY:

PAUL GRIFFIN

07762973617

01634291355



DATE:

08/01/2024


VARIANT: EAST-WESTRIDGE.

3DVIEW


PLAN

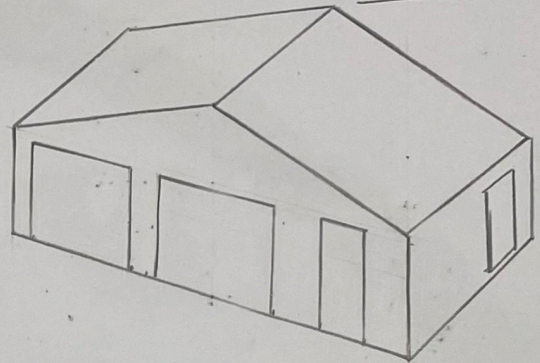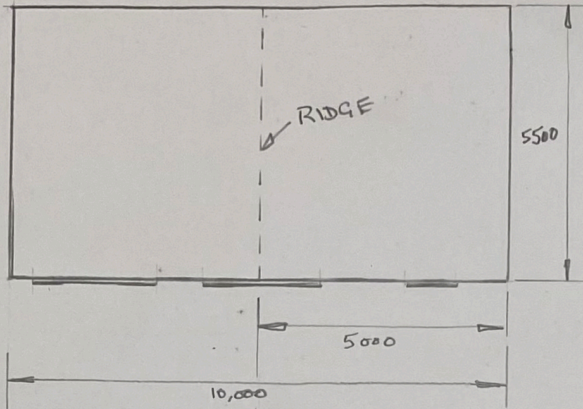


FRONT
ELEVATION
(EAST)

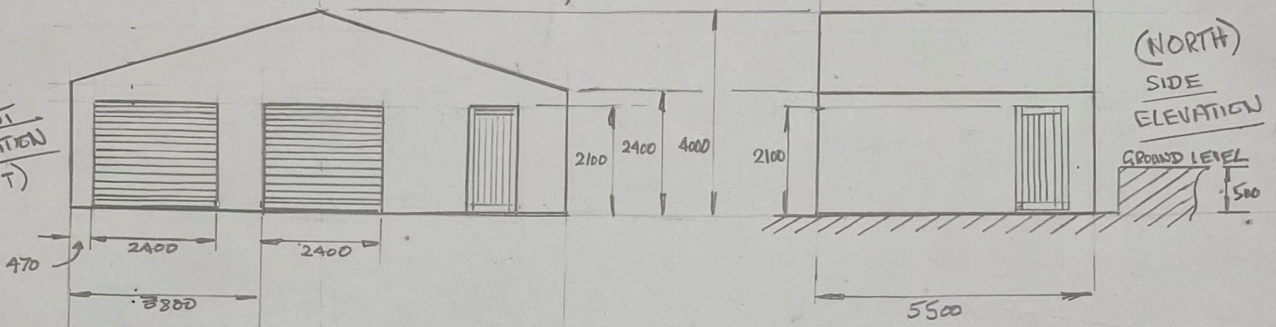


(NORTH)
SIDE
ELEVATION

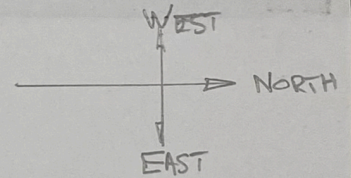

REAR
ELEVATION
(WEST)

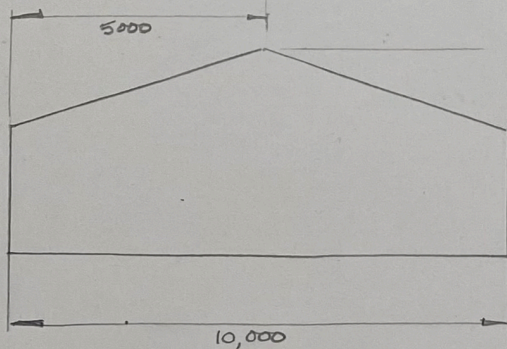

SIDE
ELEVATION
(SOUTH)

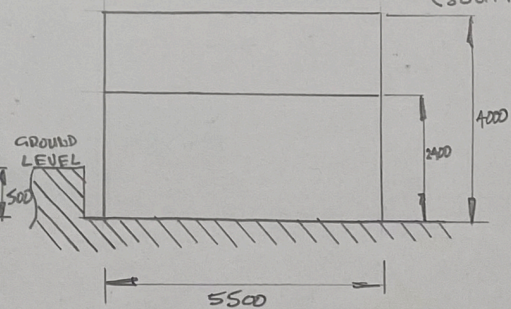

NOTES:

- 1. UPDATED 23/2/03 TO 24/01/08 - REAR ELEVATION & SIDE ELEVATION ADDED. SIDE PERSONNEL DOOR ADDED TO NORTH ELEVATION.