


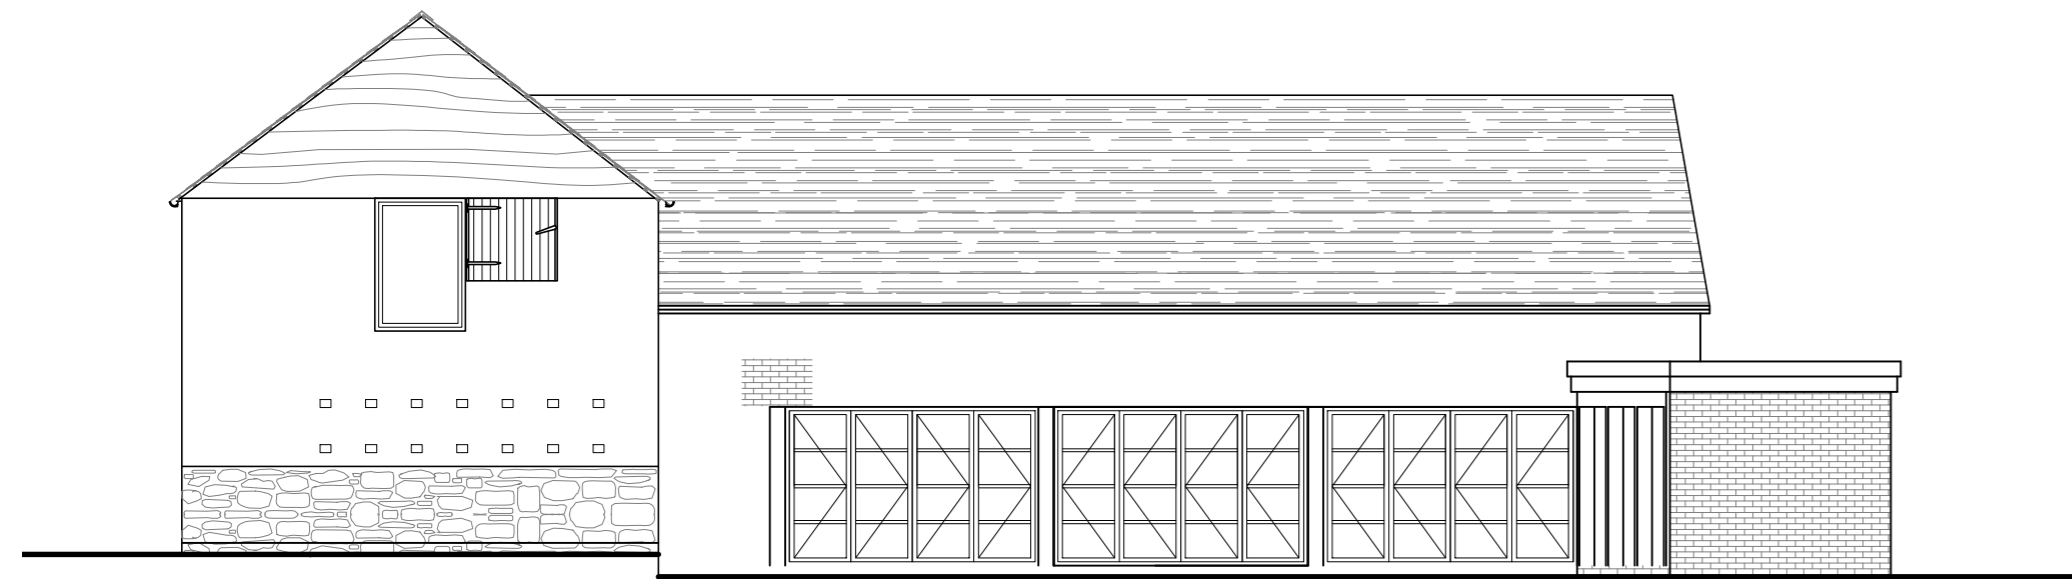


Front Elevation



Side Elevation



Rear Elevation

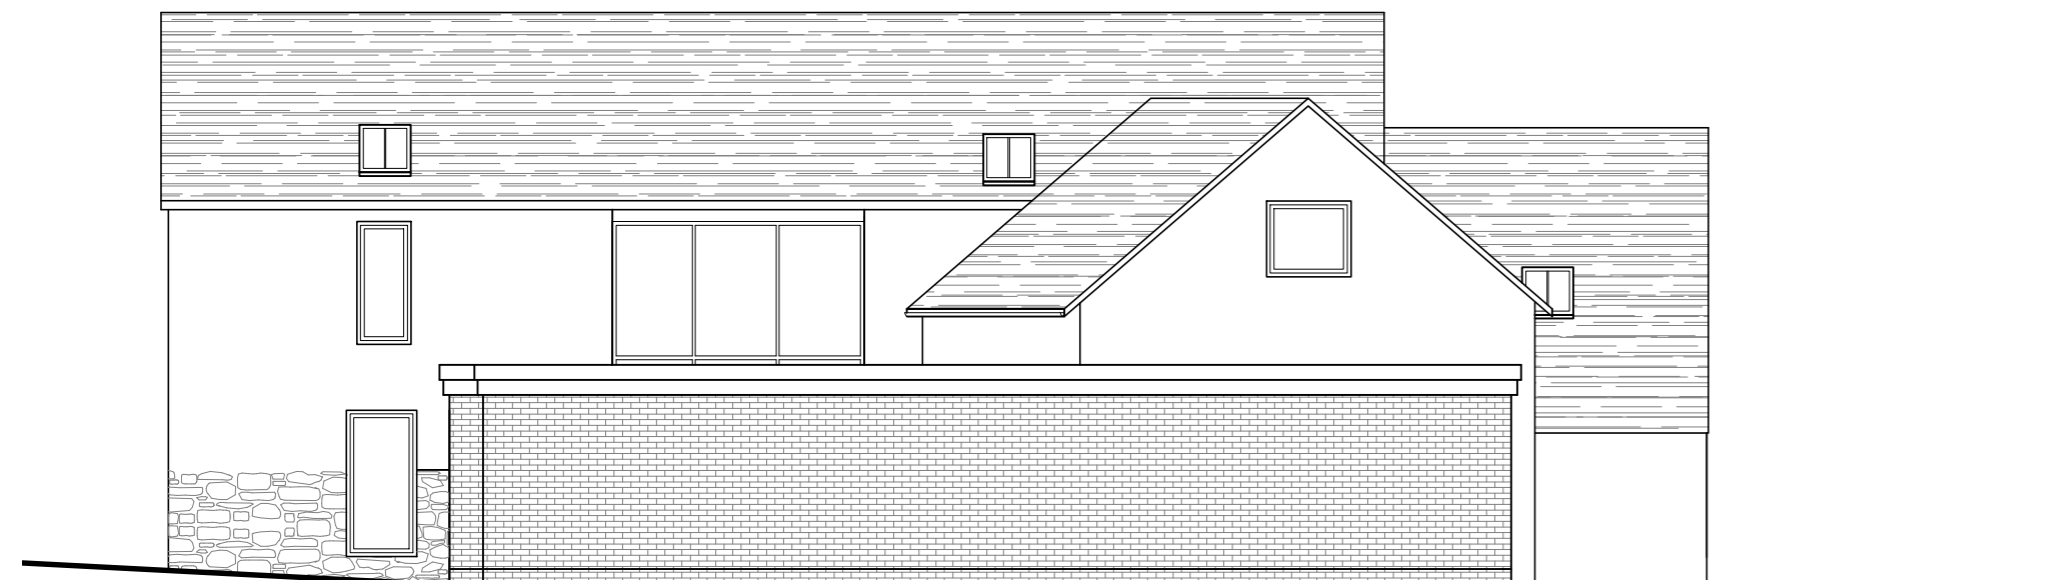

Side Elevation

Drawing  
**Proposed Elevations**

Title  
Barn 1  
Brookside Farm  
Main Road  
Pontesford  
Shropshire  
SY5 0UA

Client  
Mr S Holyhead

 **David Humphreys Limited**  
chartered surveyors, planning and architectural consultants

buildingdesigner.co.uk  
01743 232423  
71 The Mount  
Shrewsbury  
SY3 8PL

 **RICS** | the mark of  
property  
professionalism  
worldwide

scale 1/100    paper size A2    drawing no. 3180/9    date Jun 23