


All dimensions are in mm. Print with no scaling. This plan has been prepared for planning and building regulations only. All dimensions should be checked on site. Copyright 2021 DHL. Crown Copyright. All rights reserved. Licence no. 100019980

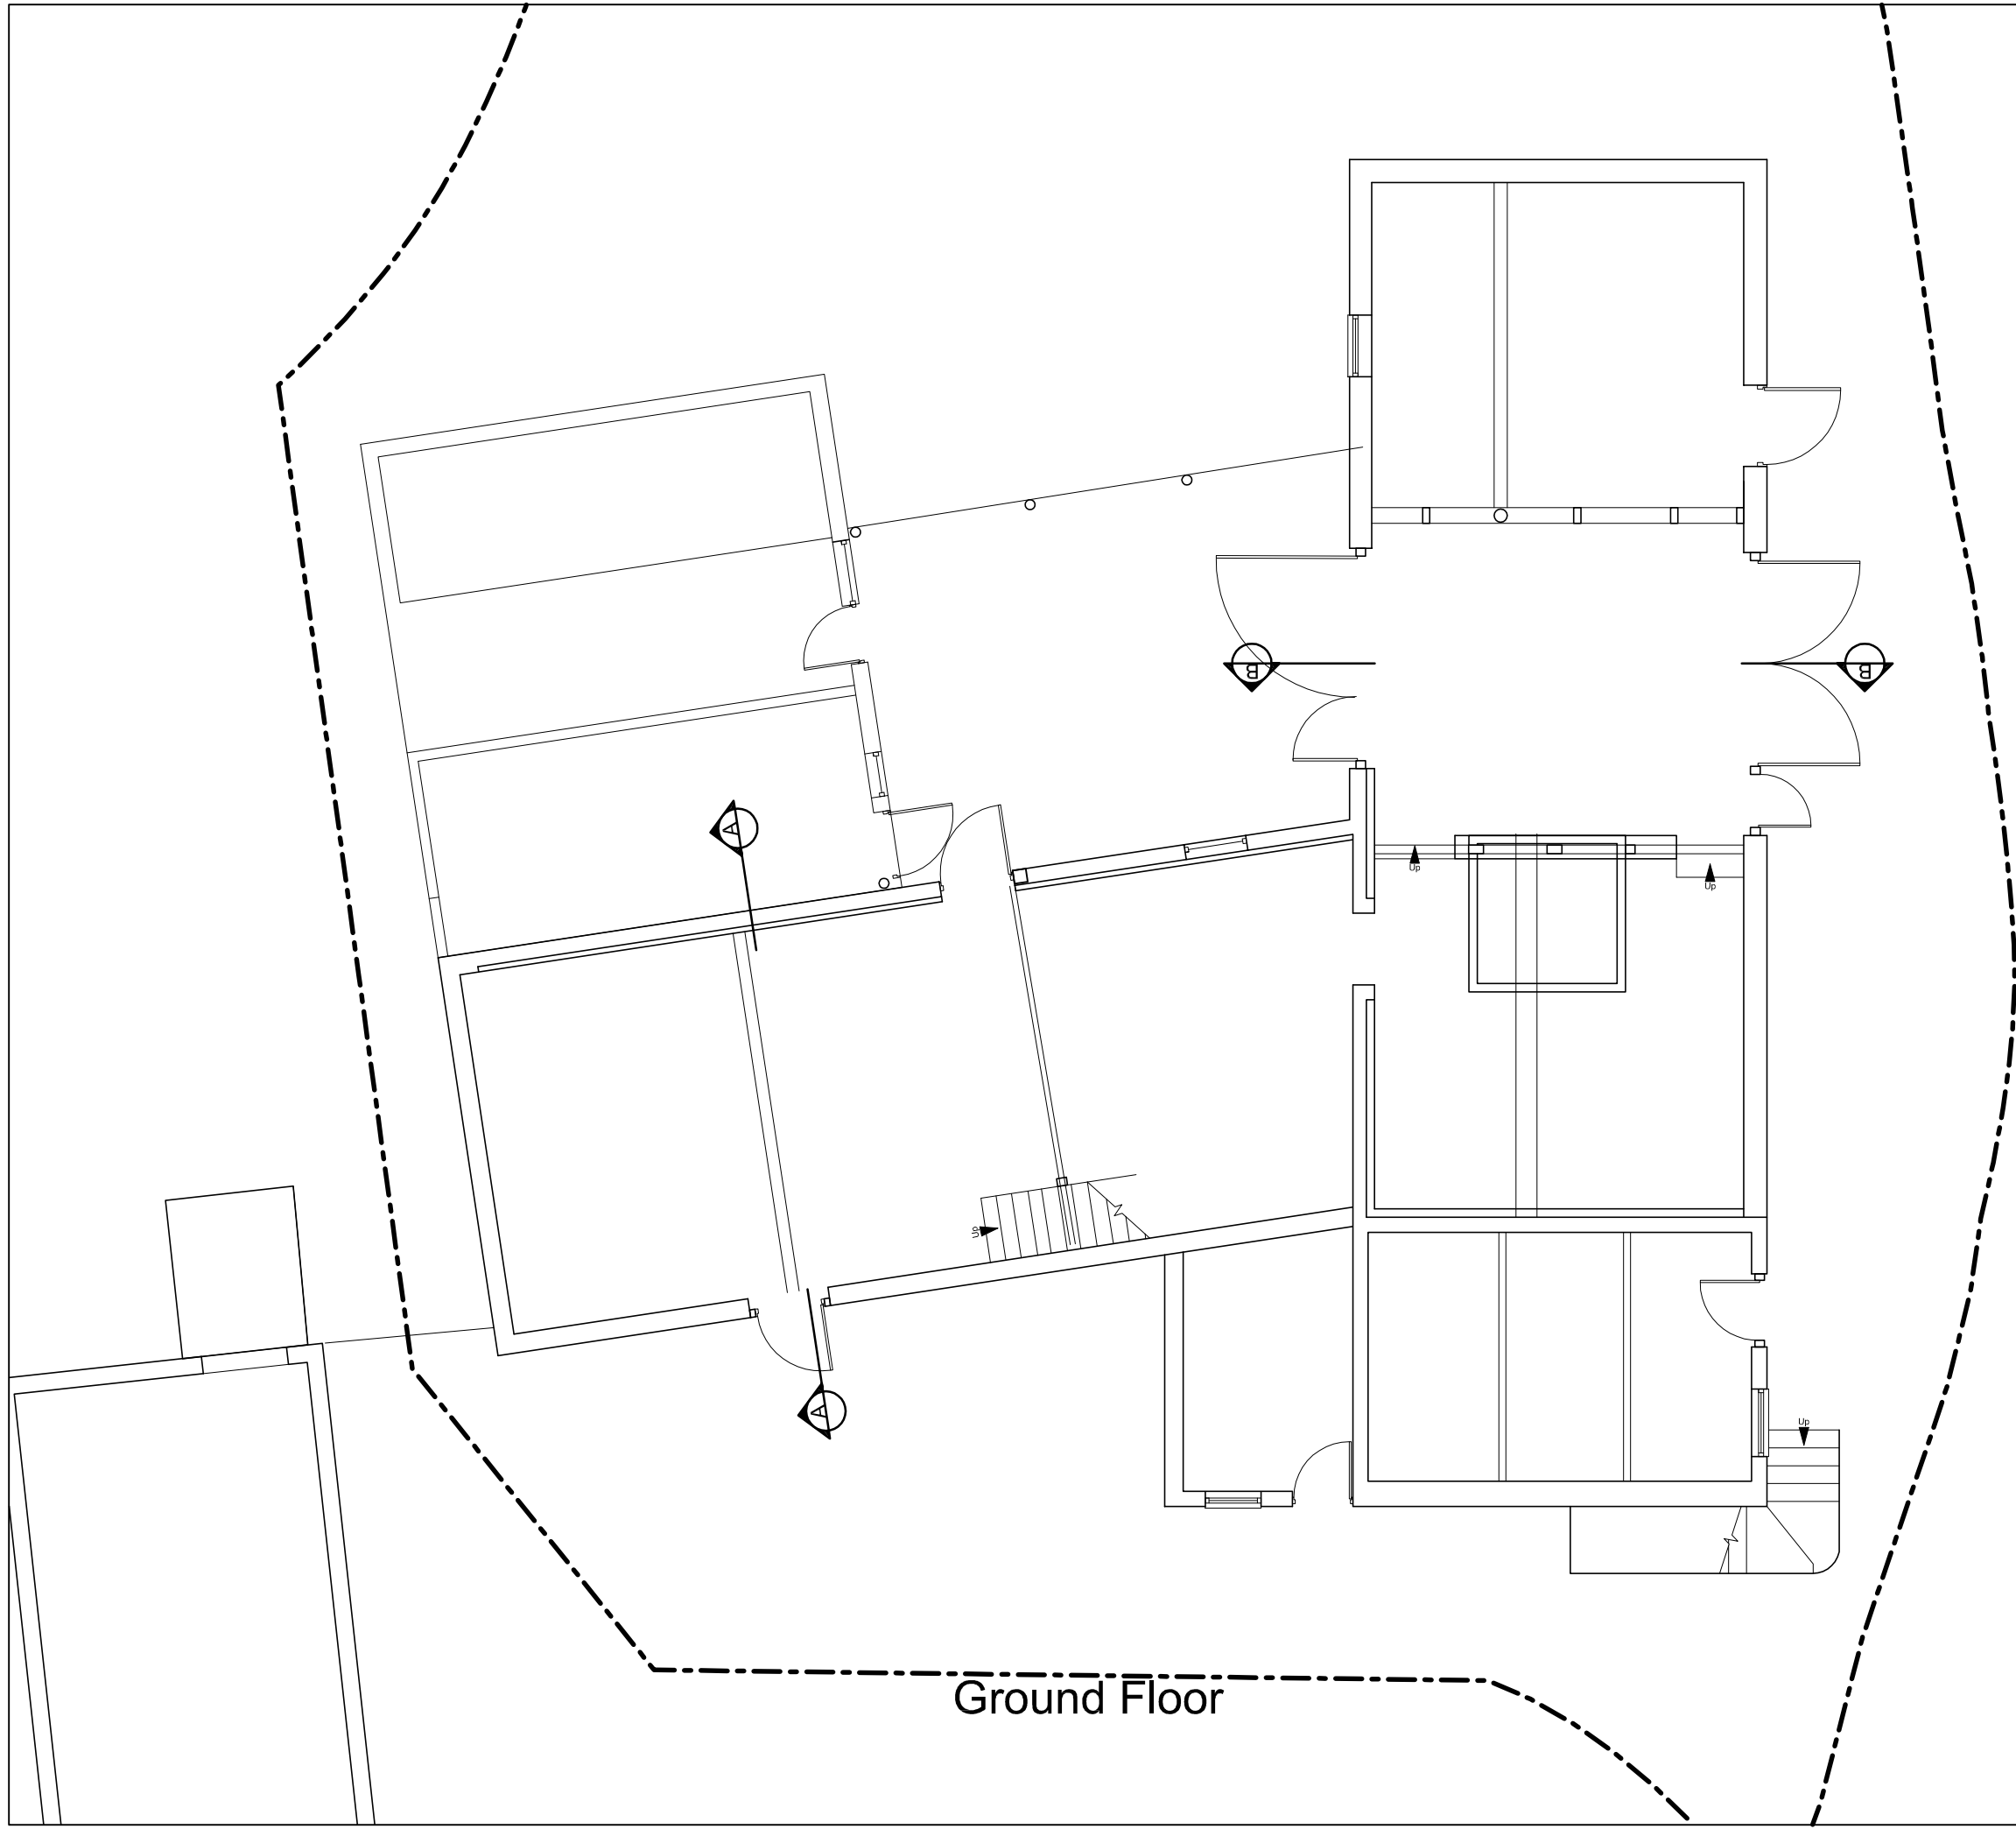

Drawing
Existing Ground Floor Plans

Title
Barn 1
Brookside Farm
Main Road
Pontesford
Shropshire
SY5 0UA

Client
Mr S Holyhead

 **David Humphreys Limited**
chartered surveyors, planning and architectural consultants

buildingdesigner.co.uk
01743 232423

 **RICS** the mark of property professionalism worldwide

71 The Mount
Shrewsbury
SY3 8PL

scale	paper size	drawing no.	date
1/100	A3	3180/4	Jan 22