



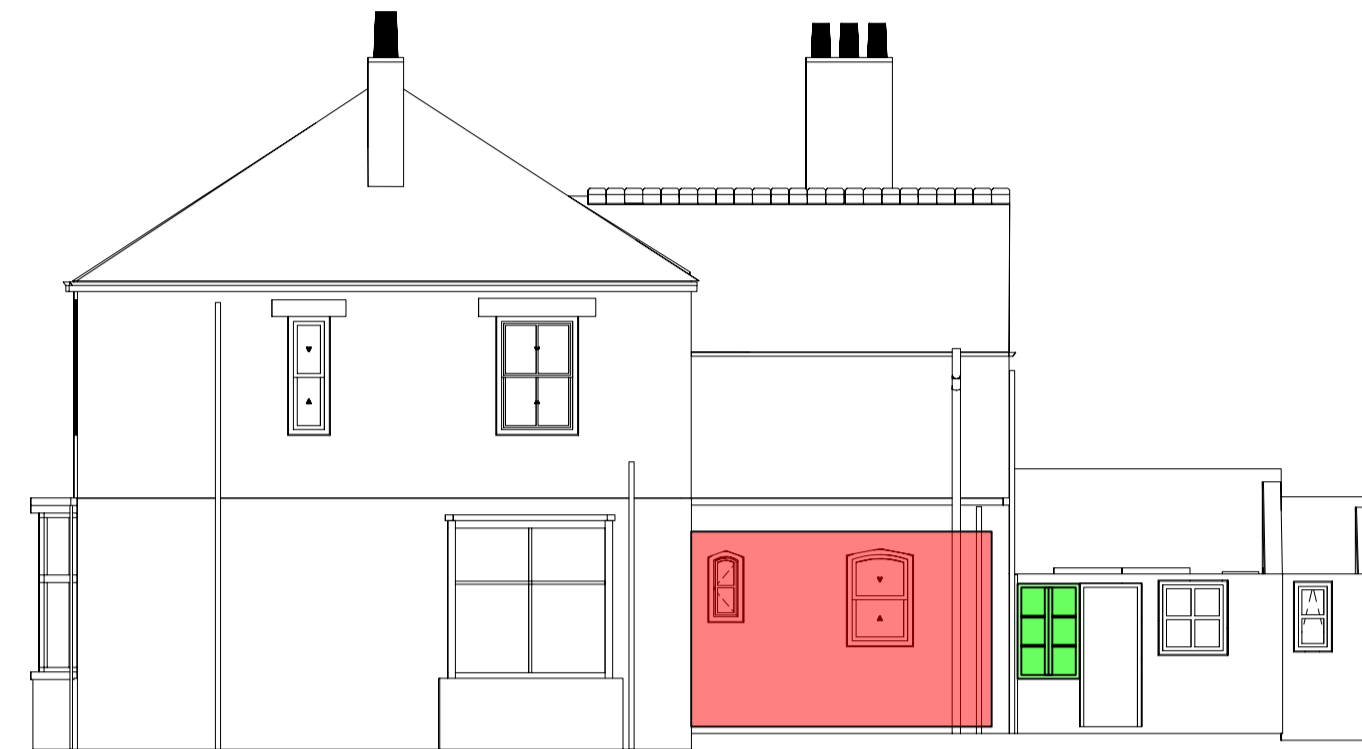

4 SOUTH WEST ELEVATION EXISTING
Scale: 1:100

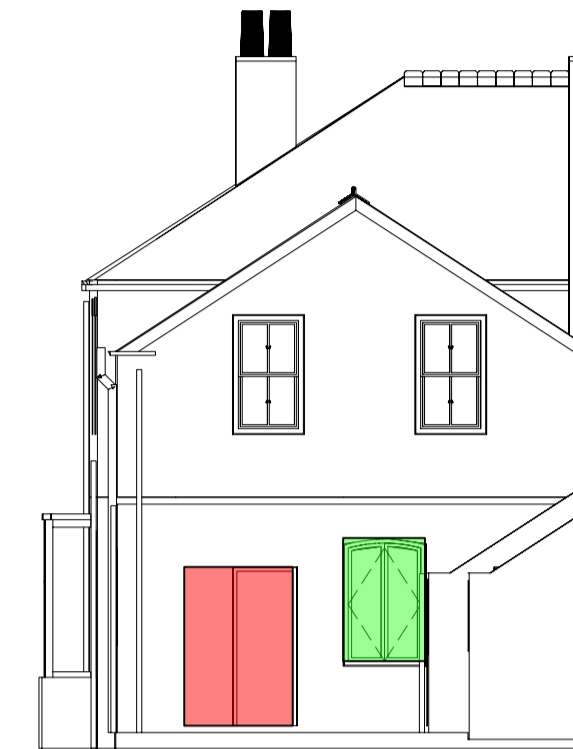

6 SOUTH EAST ELEVATION EXISTING
Scale: 1:100



5 NORTH EAST ELEVATION EXISTING
Scale: 1:100

Demolish
Alter



1 SOUTH WEST ELEVATION PROPOSED
Scale: 1:100



3 SOUTH EAST ELEVATION PROPOSED
Scale: 1:100



2 NORTH EAST ELEVATION PROPOSED
Scale: 1:100

Date	No.	Revision Notes

Date	No.	Issue Notes



Project Title
72 LYTH HILL ROAD
72 Lyth Hill Road, Bayston Hill, Shrewsbury SY30EX

Sheet Title
ELEVATIONS

Sheet Scale 1:100 @ A1	Drawn By MD
Total Sheets 3	Reviewed By

File Name
Proposed Model 2023.12.22.rvt

Sheet No.
LH72 -EB -00 -GF-D-A-EB002

Subsidiary
S0 INITIAL STATUS