




1 East-Rear View
1 : 100

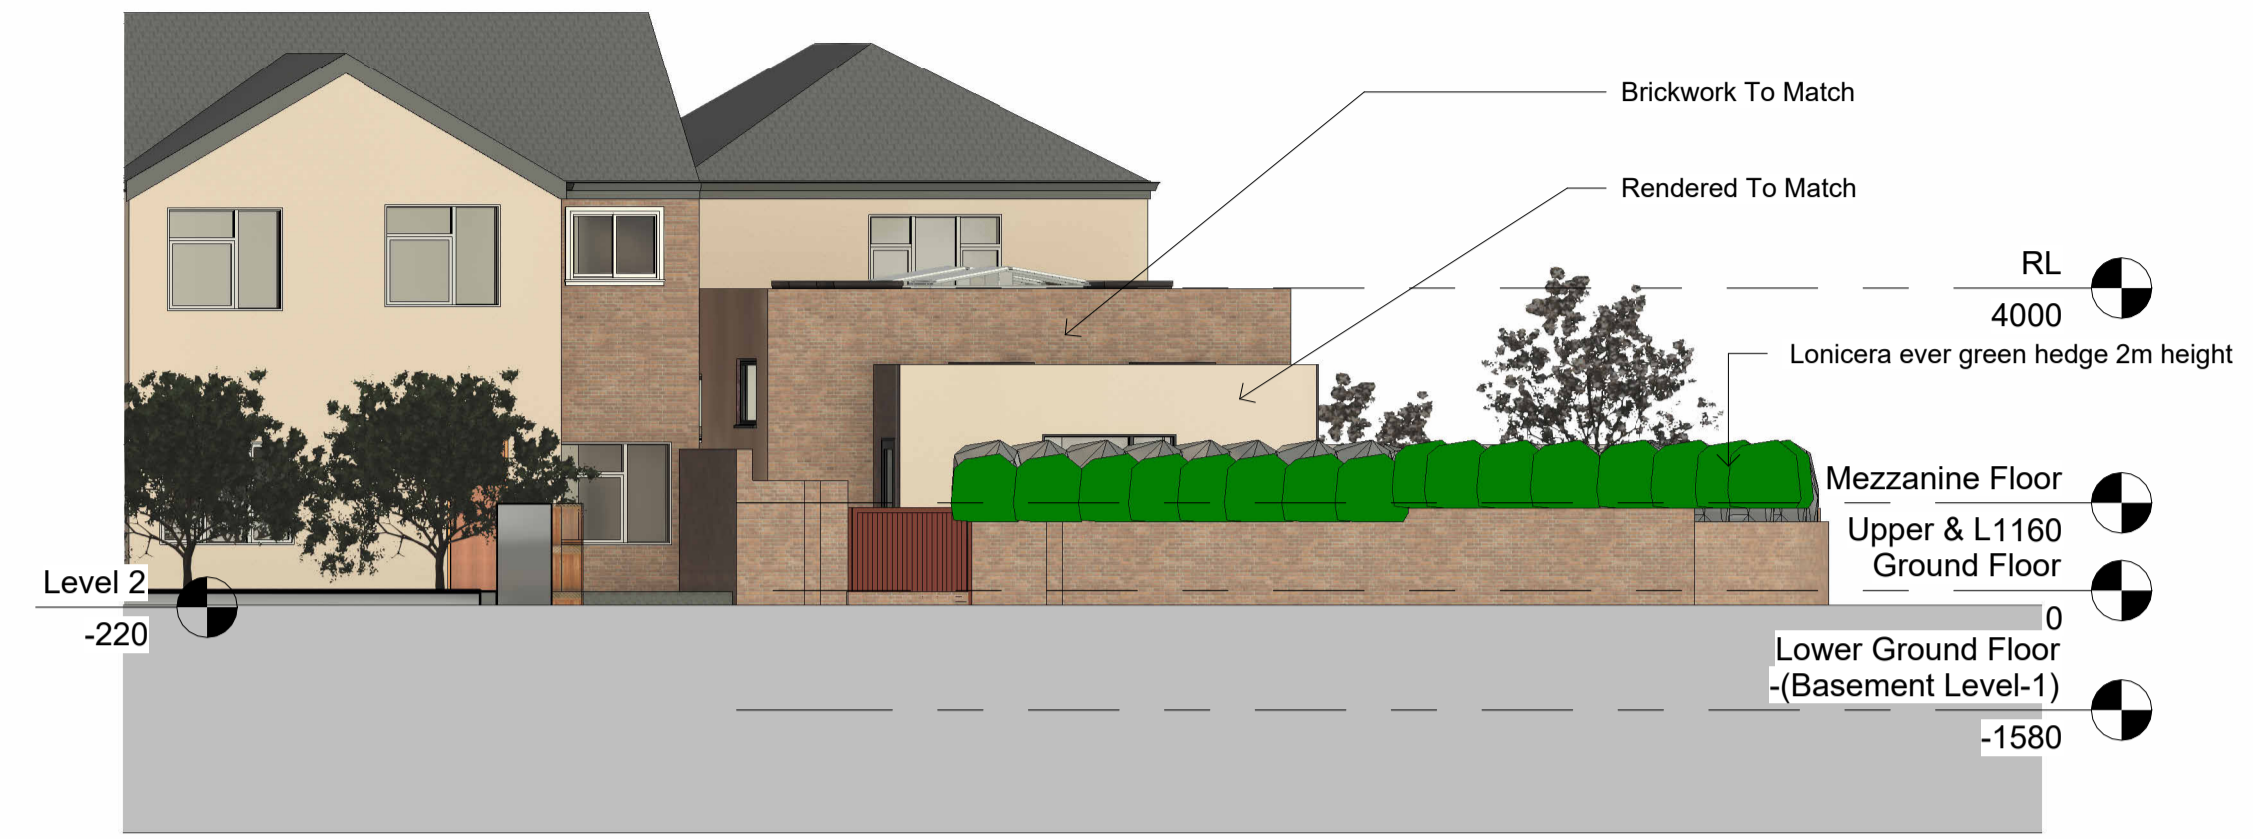

4 West-Front Street View
1 : 100

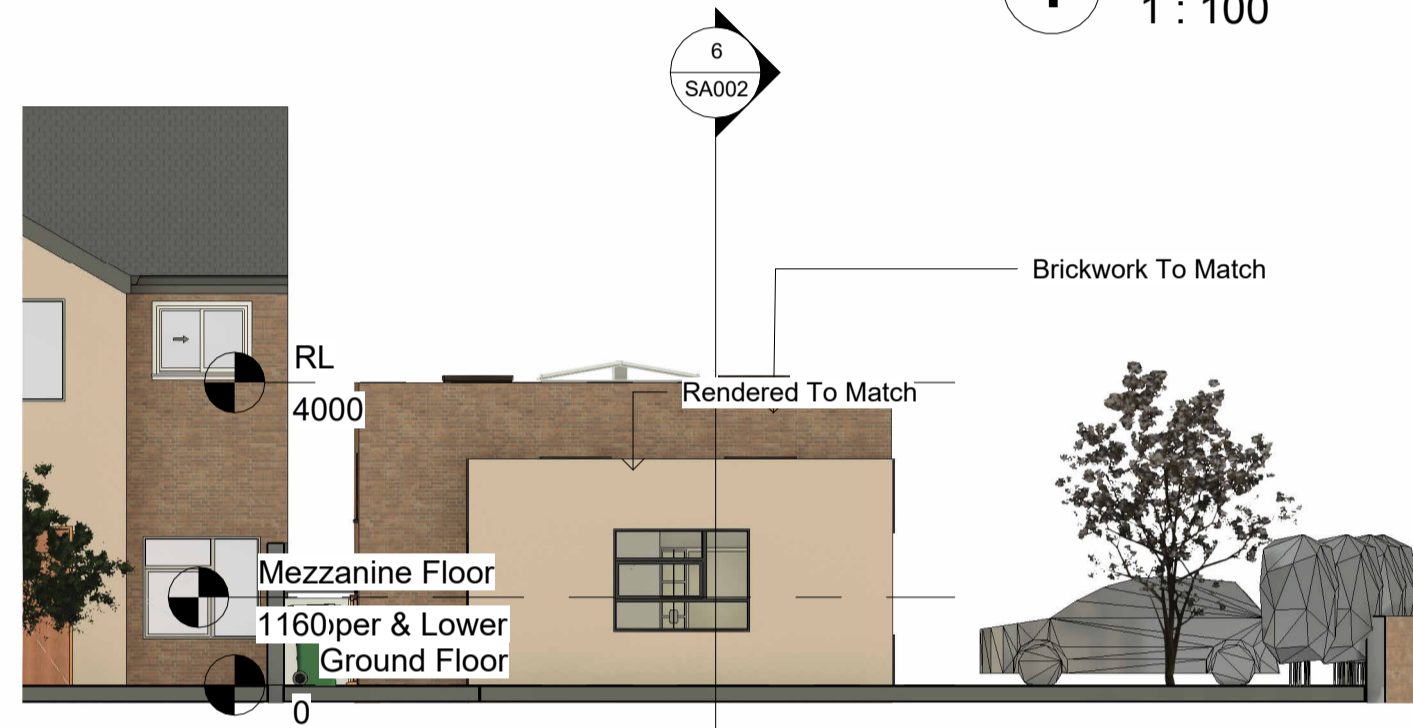


8 Front Elevation
1 : 100

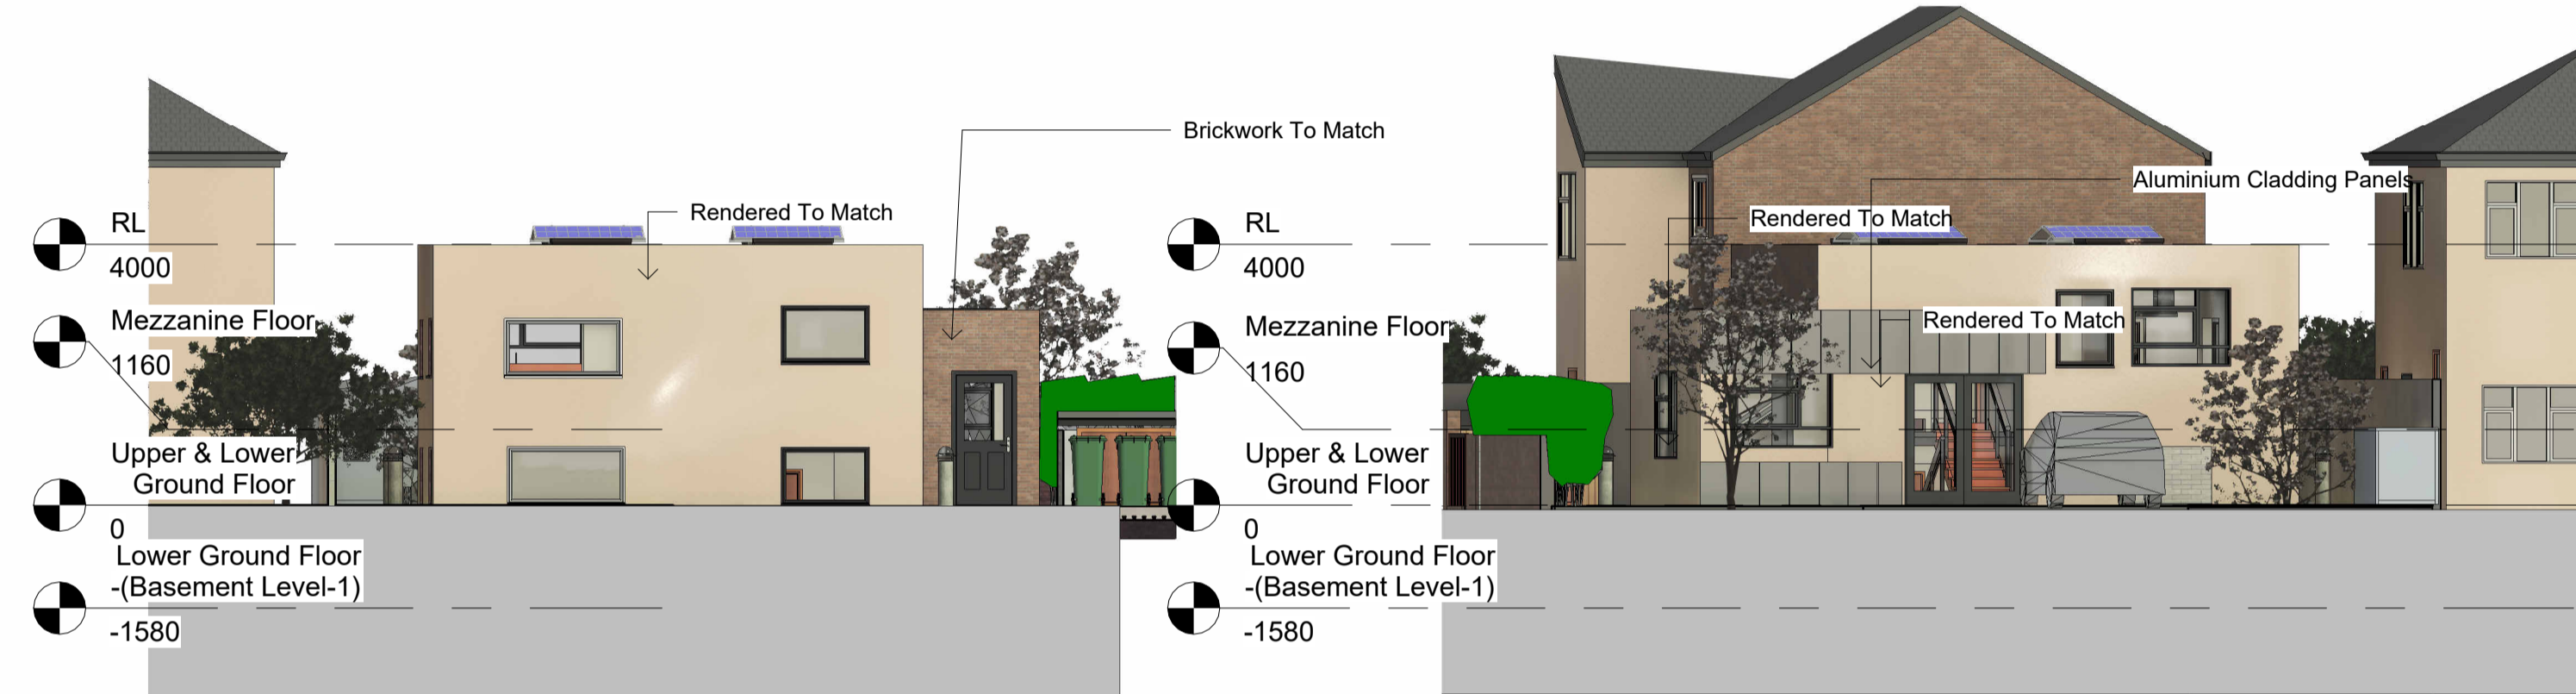


2 North
1 : 100


3 South
1 : 100

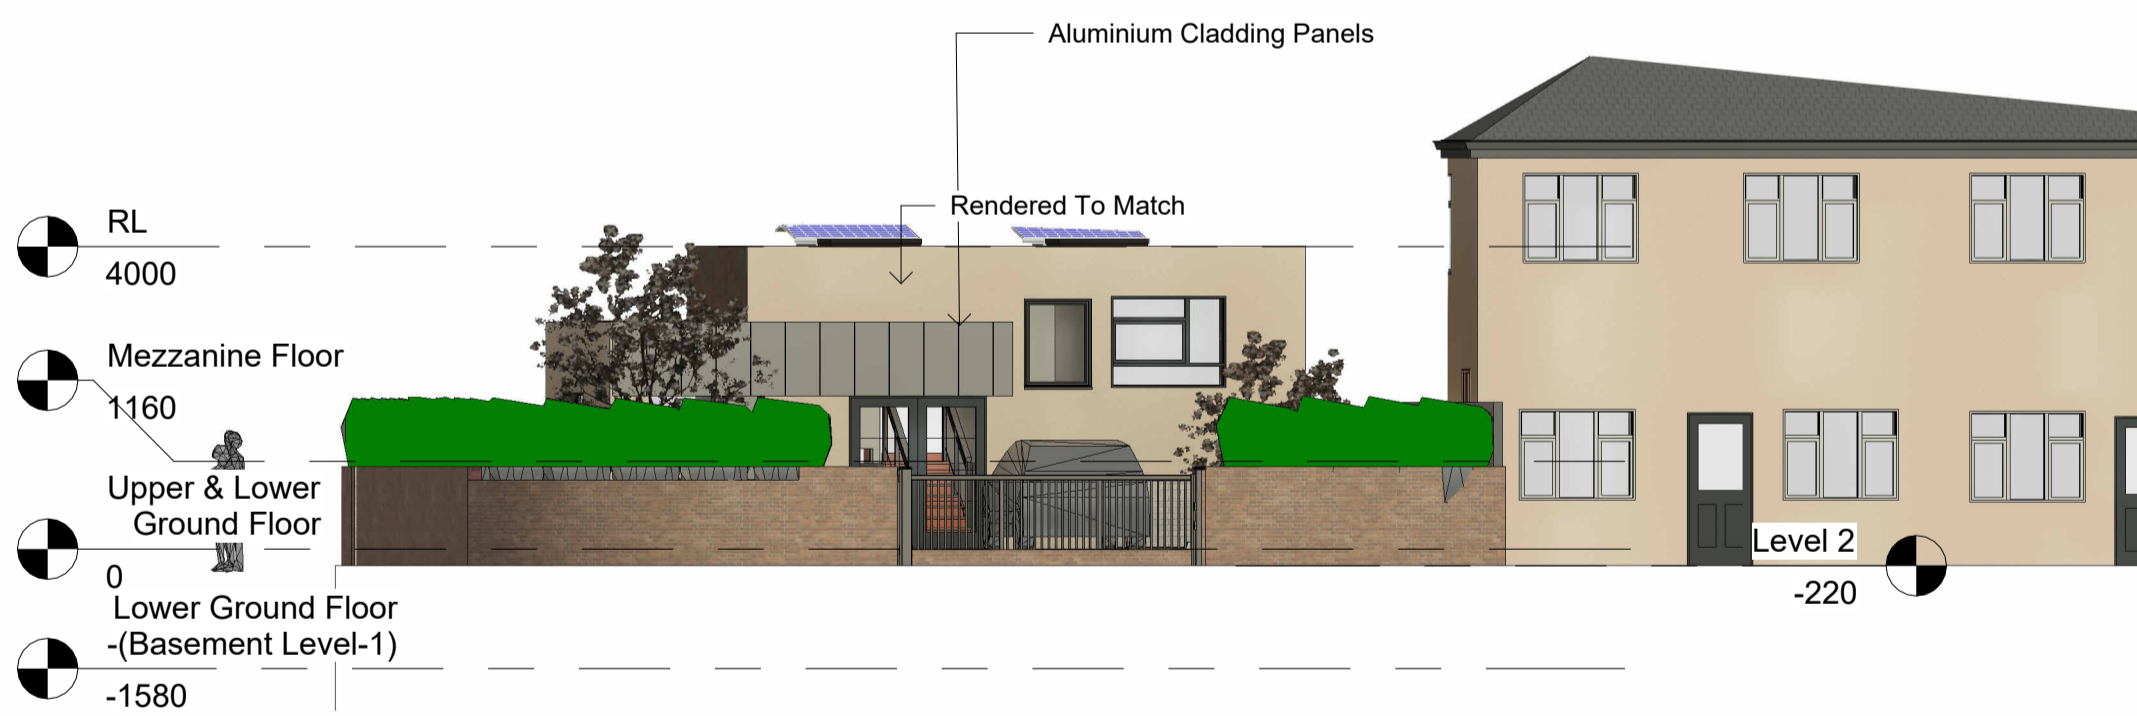

9 South-Front Street View
1 : 100

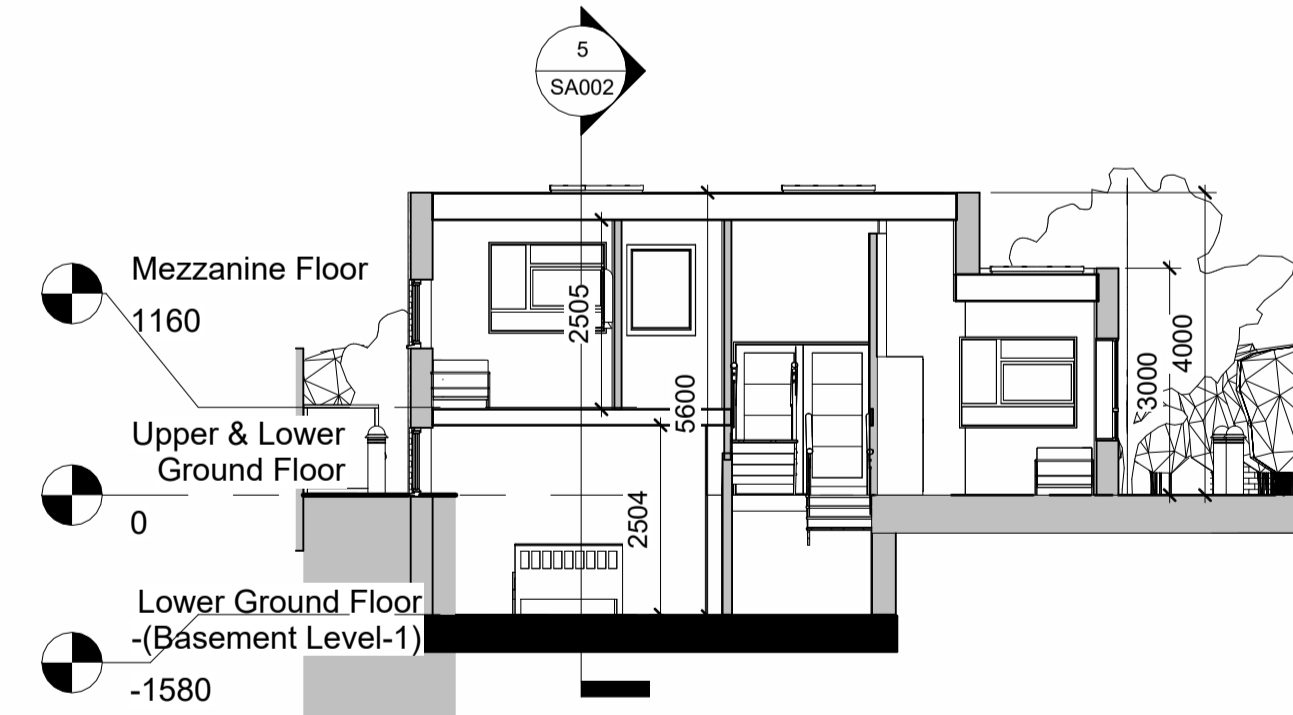

6 Section 2
1 : 100

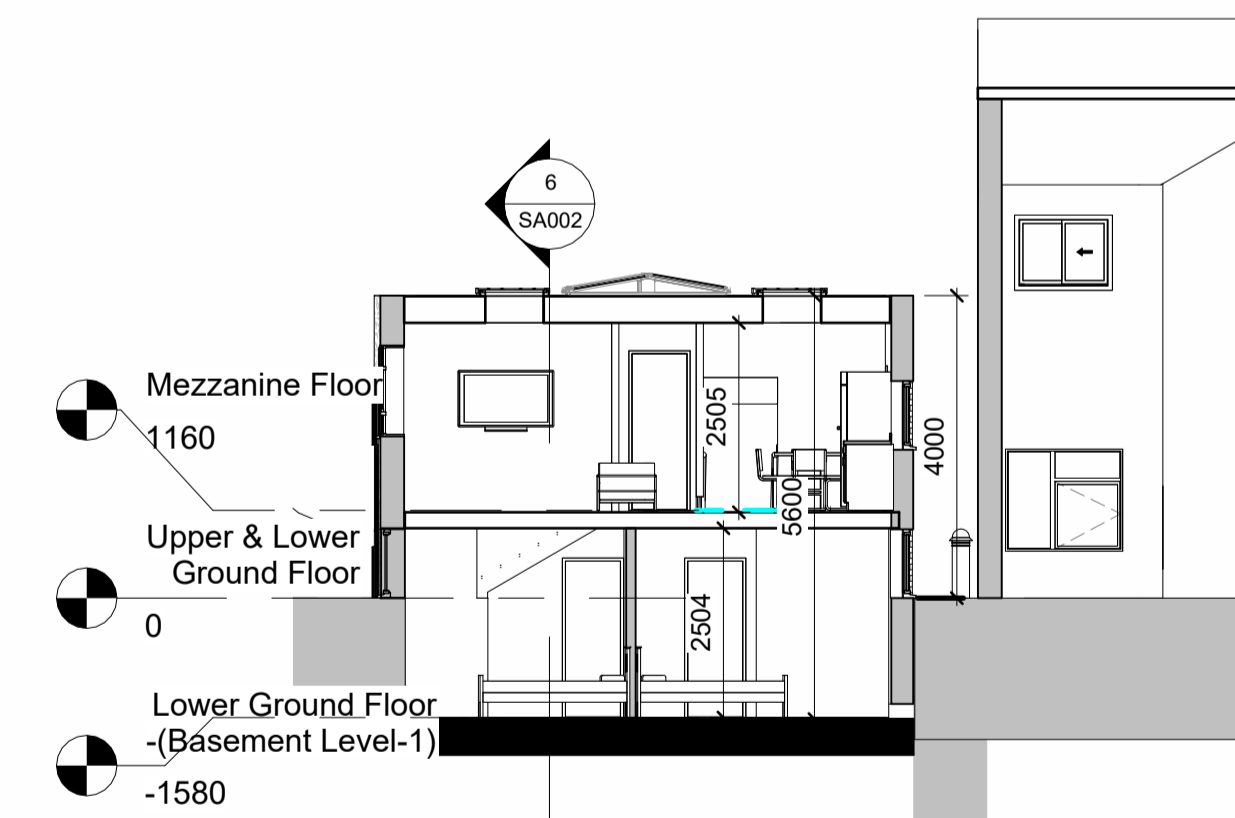

5 Section 1
1 : 100

Rev	Description	Date
1	Revision 1	Date 1

CODE	SUITABILITY DESCRIPTION

STATUS	PURPOSE OF ISSUE



PROJECT
24 St Andrews Road, London, Ealing, Greater London, W3 7NF

TITLE
Proposed Elevation & Sections

CLIENT
Mr Khaji

DRAWN BY: ngb | CHECKED BY: Checker | DATE: 01/23/07

SCALE (@ A1): 1 : 100 | PROJECT NUMBER: Project Number

DRAWING NUMBER: SA002 | REV: 1