





FRONT ELEVATION

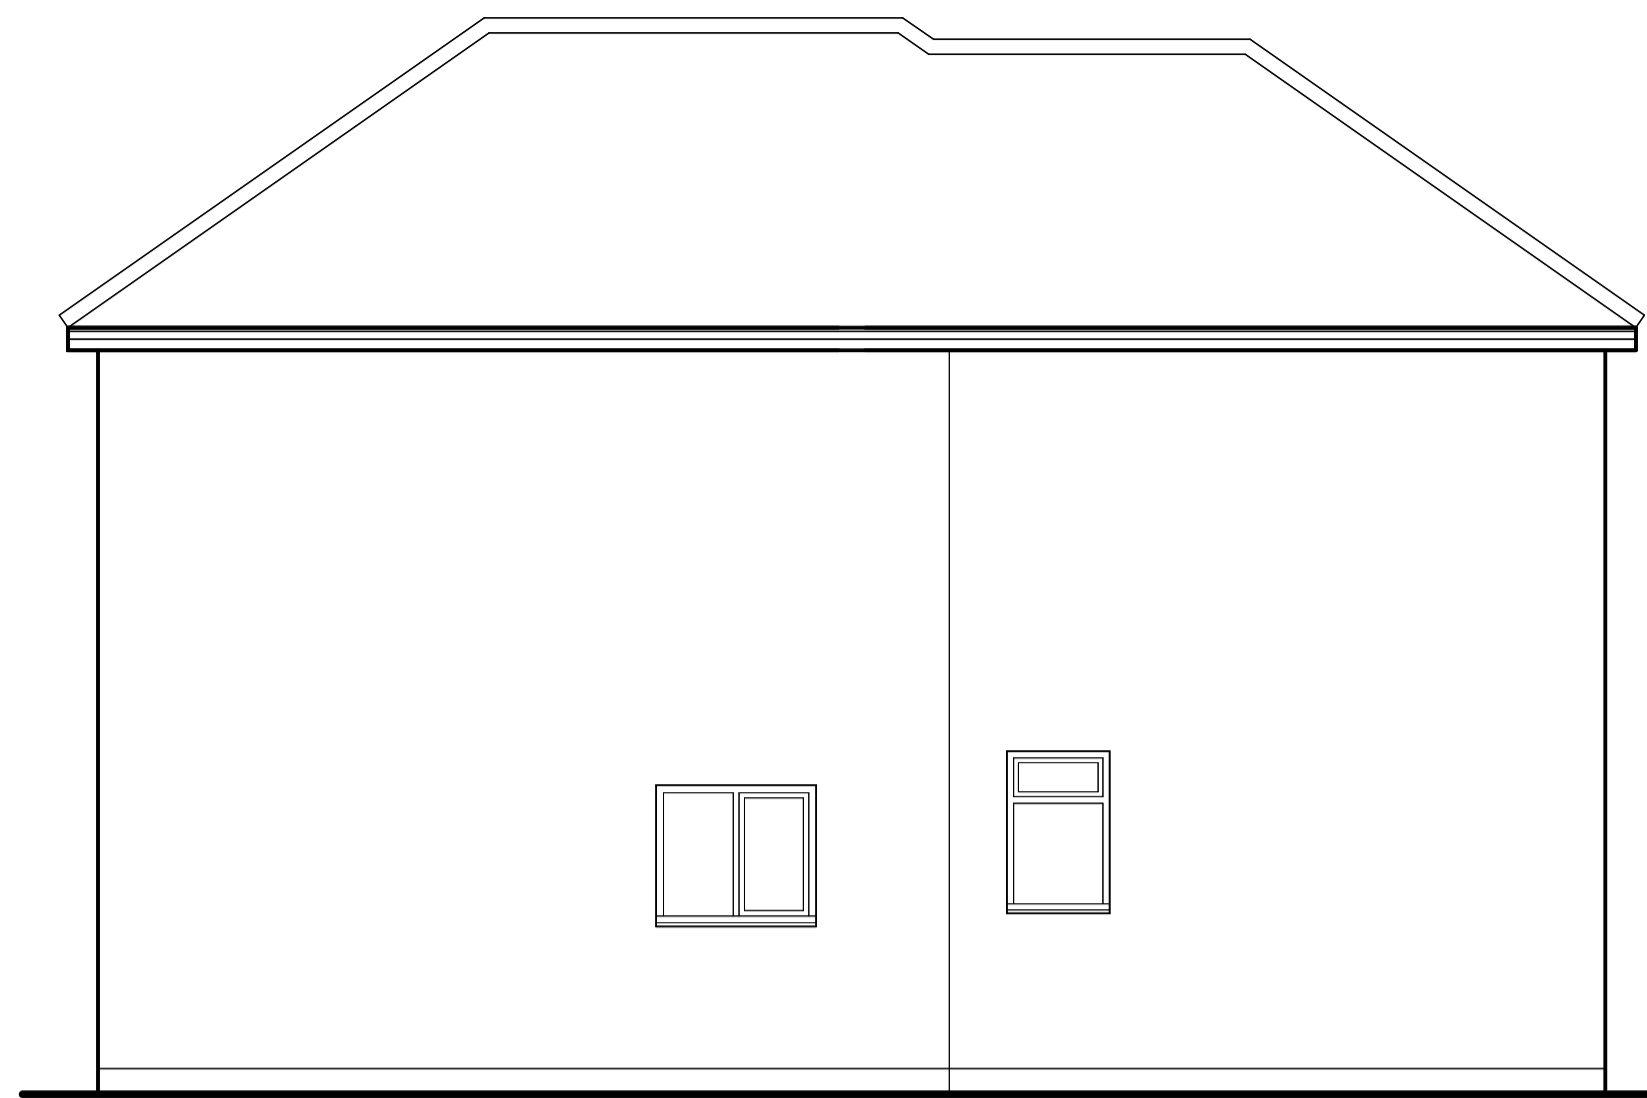

SIDE ELEVATION




REAR ELEVATION

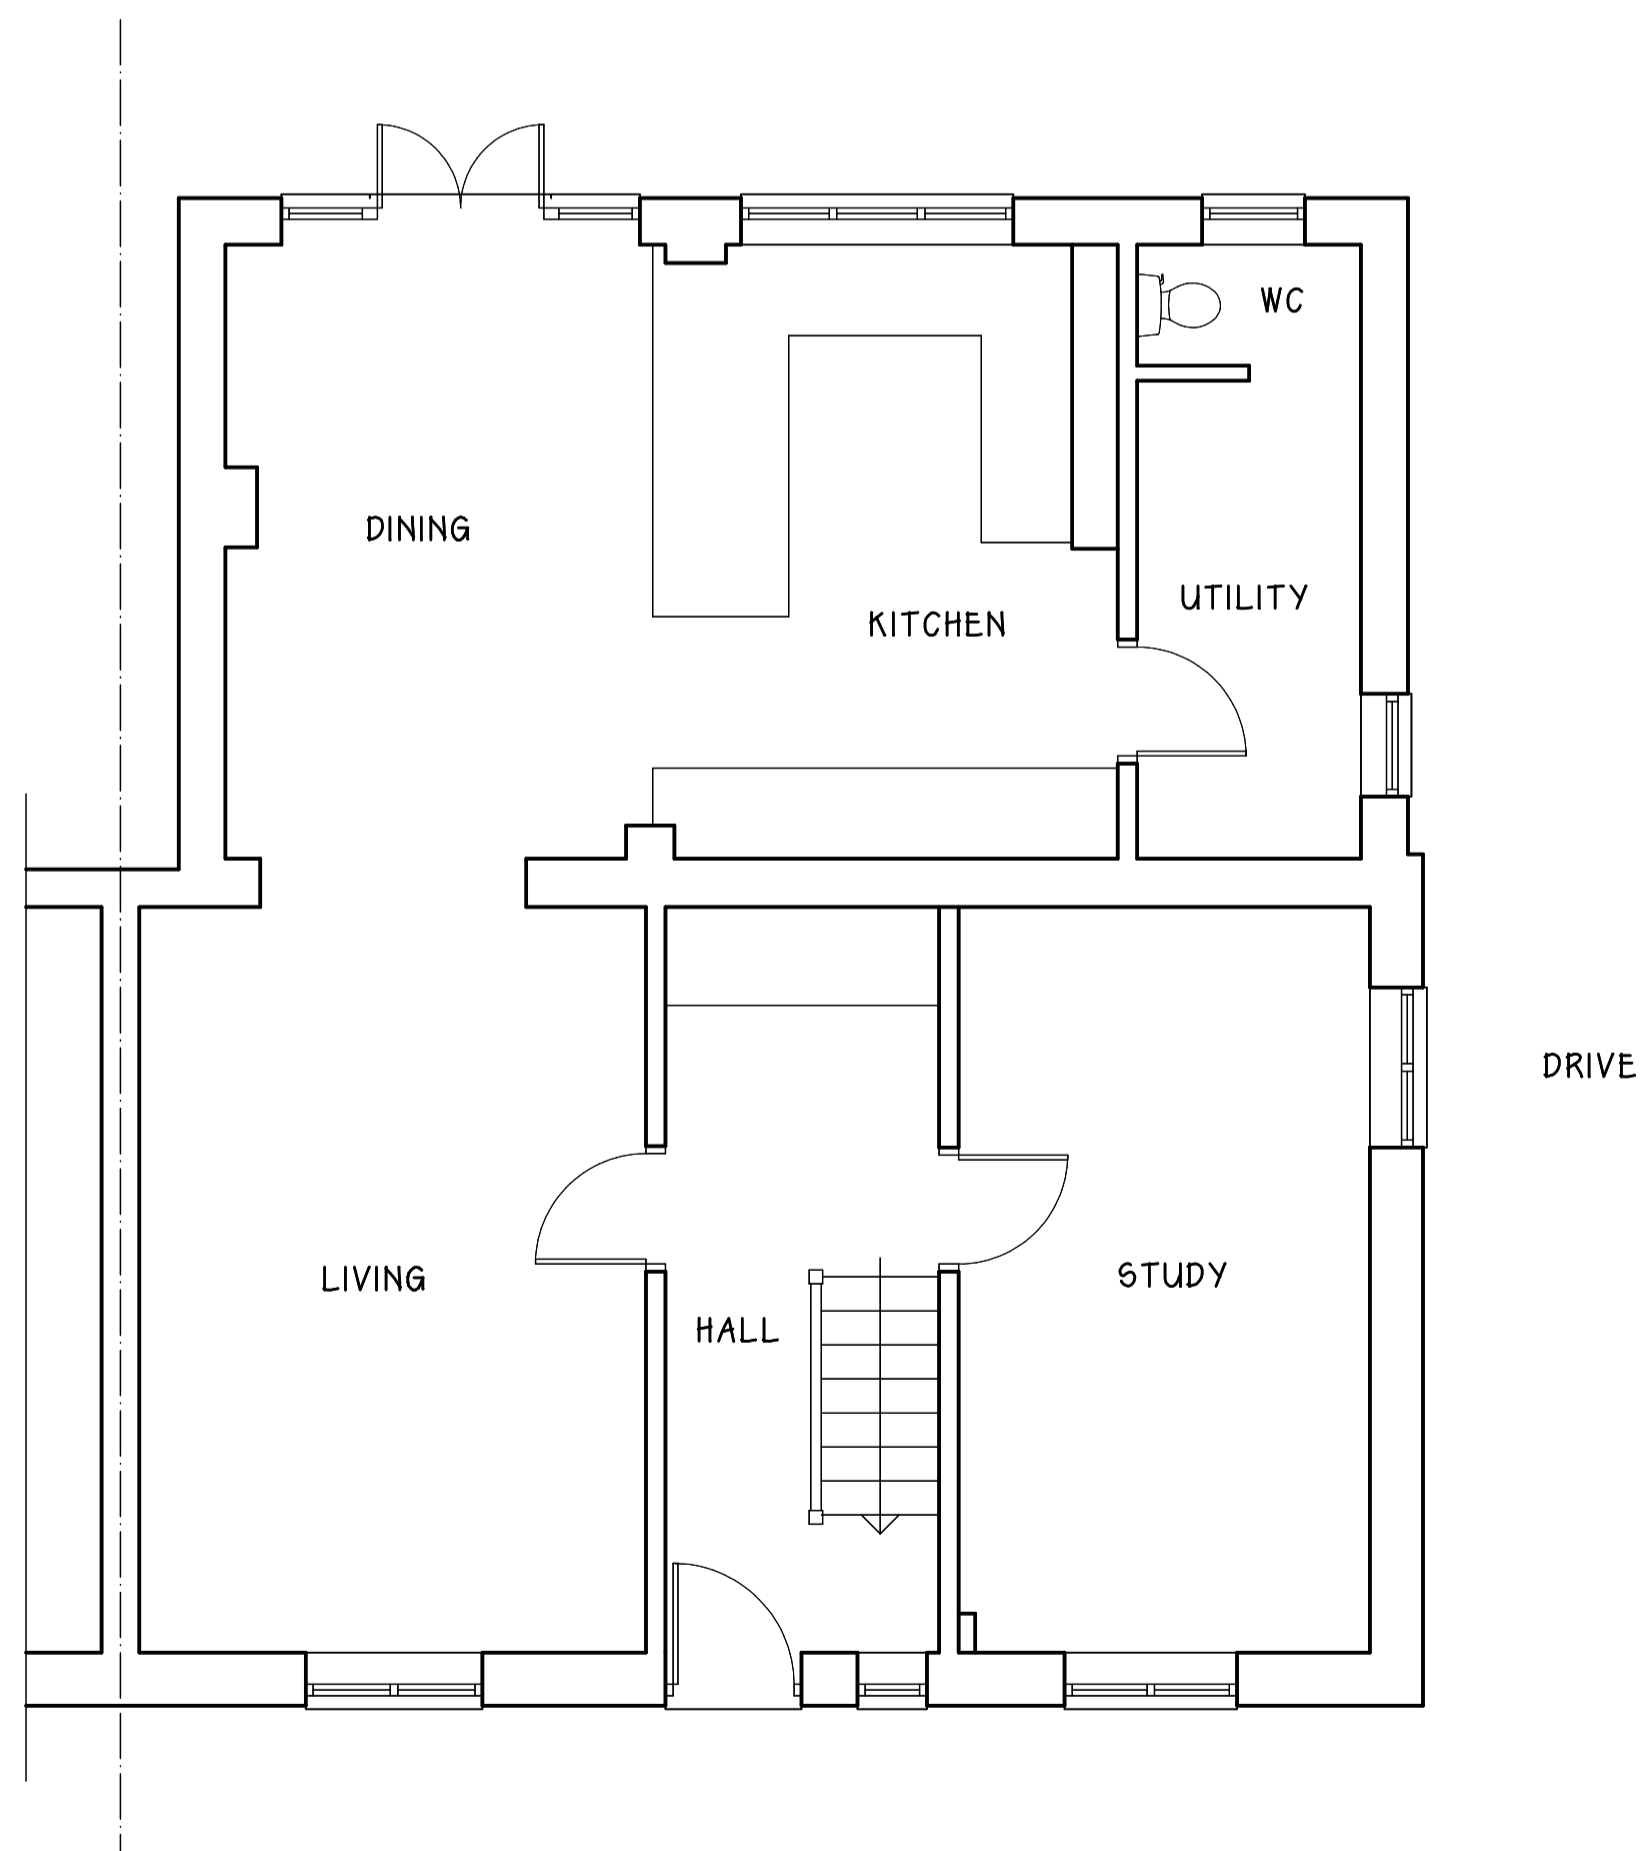


GROUND FLOOR

BOUNDARY

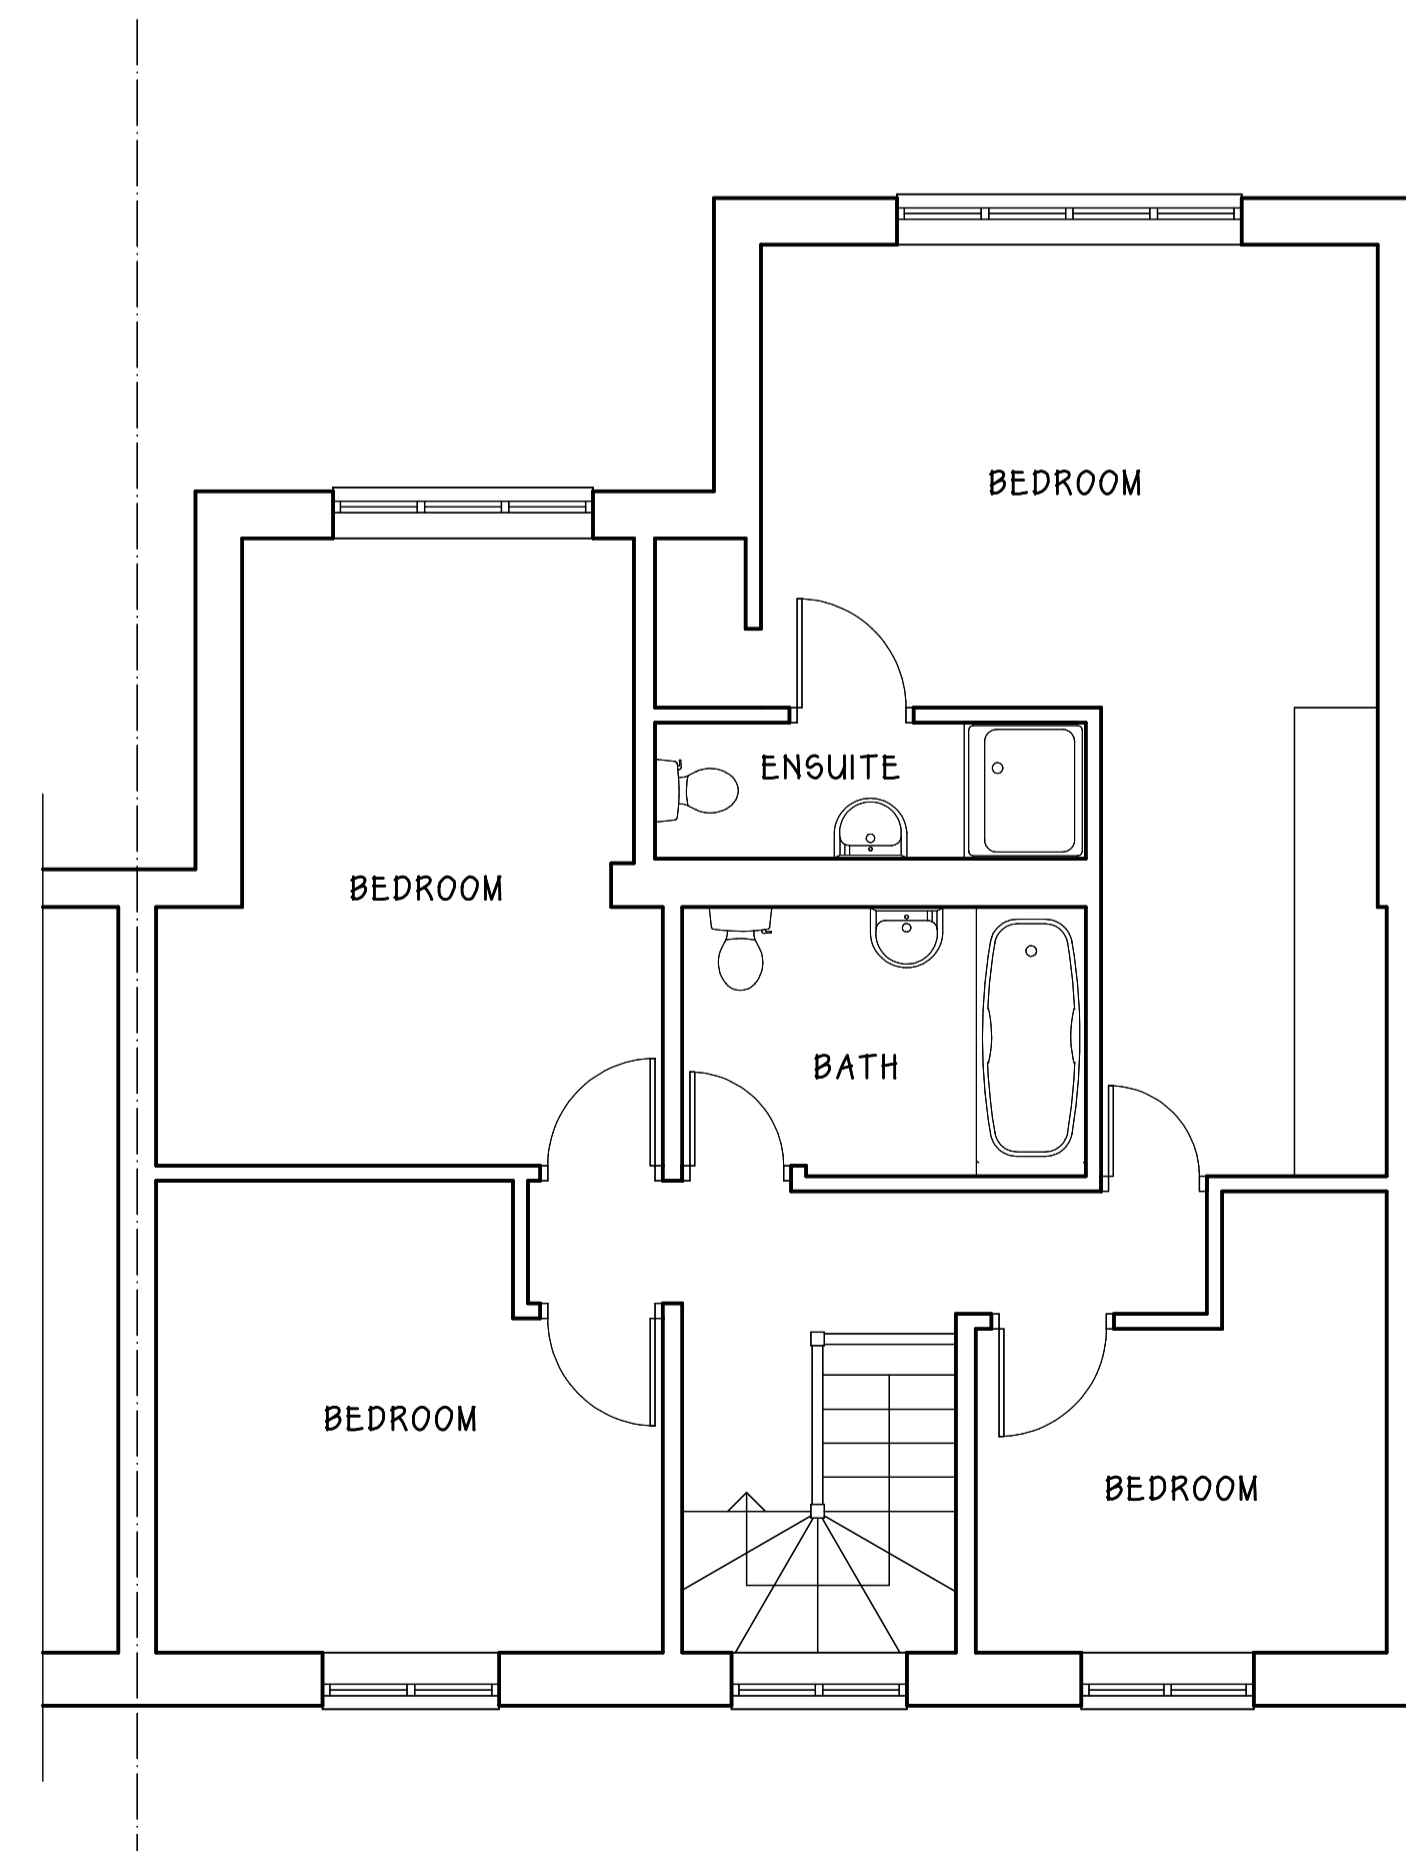

FIRST FLOOR

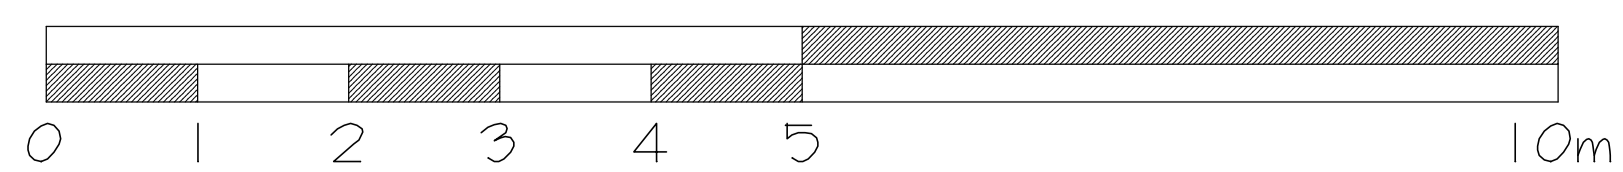

CLIENT MR AND MRS T DENDY
 PROJECT 30 ARNOT HILL ROAD, ARNOLD, NOTTINGHAM
 DRAWING EXISTING
 DATE NOVEMBER 2023 SCALE 1:50 @ A1
 DRG. No. 223:21:1

ARCHITECTURAL SERVICES
 21 Doverbeck Drive
 Nottingham NG14 6ER
 tel: 07977 768 424
 paul@johnson@apex-design.co.uk