


Rev	Description	Date	By
A	Amendments made	08.12	AA
B	Amendments made	11.12	AA


DWG TITLE PROPOSED G/FLOOR PLAN
 1 CONISBROUGH AVE
 GEDLING
 NOTTINGHAM
 NG4 2RE

Client IAIN WING
 SCALE 1:50@A3
 DATE DEC 23
 DRAWING No. I_CON_04 REV B

Copyright 2023

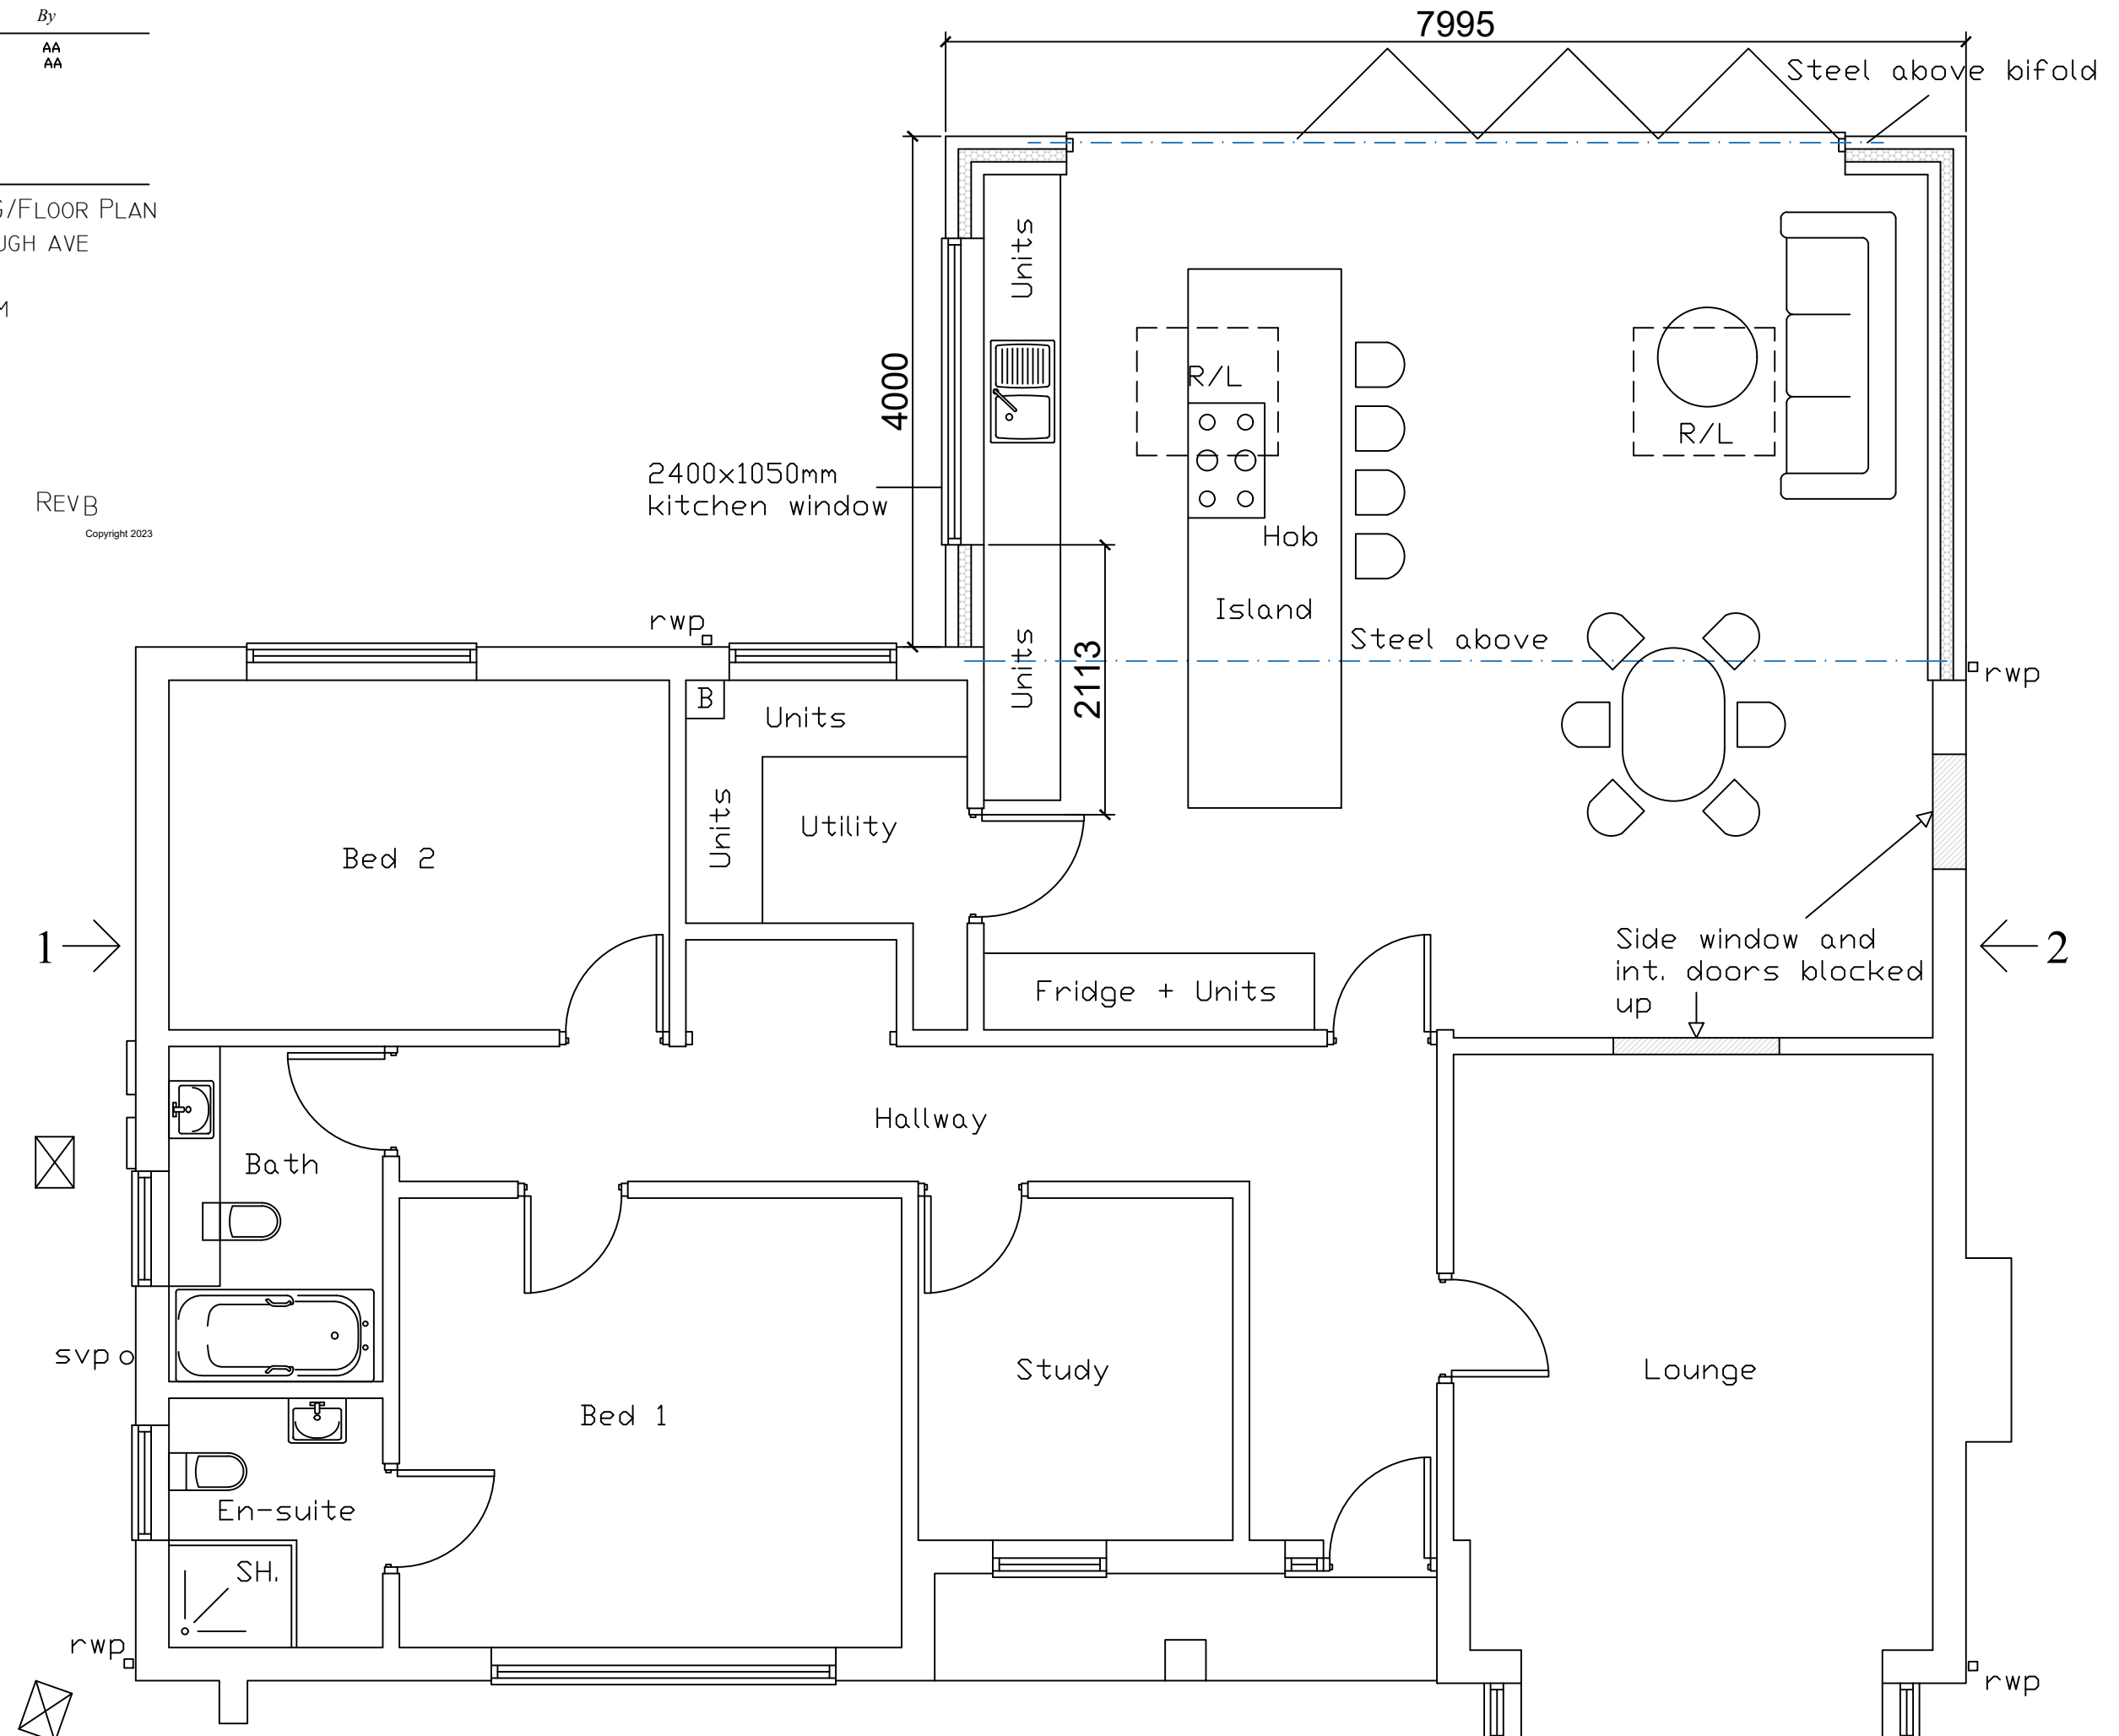

Proposed Floor Plan

 

ALL DIMENSIONS TO BE CHECKED ON SITE BY CONTRACTOR.