


DWG TITLE EXISTING G/FLOOR PLAN  
1 CONISBROUGH AVE  
GEDLING  
NOTTINGHAM  
NG4 2RE

Client IAIN WING  
SCALE 1:50@A3  
DATE DEC 23  
DRAWING No. I\_CON\_01

REV

Copyright 2023

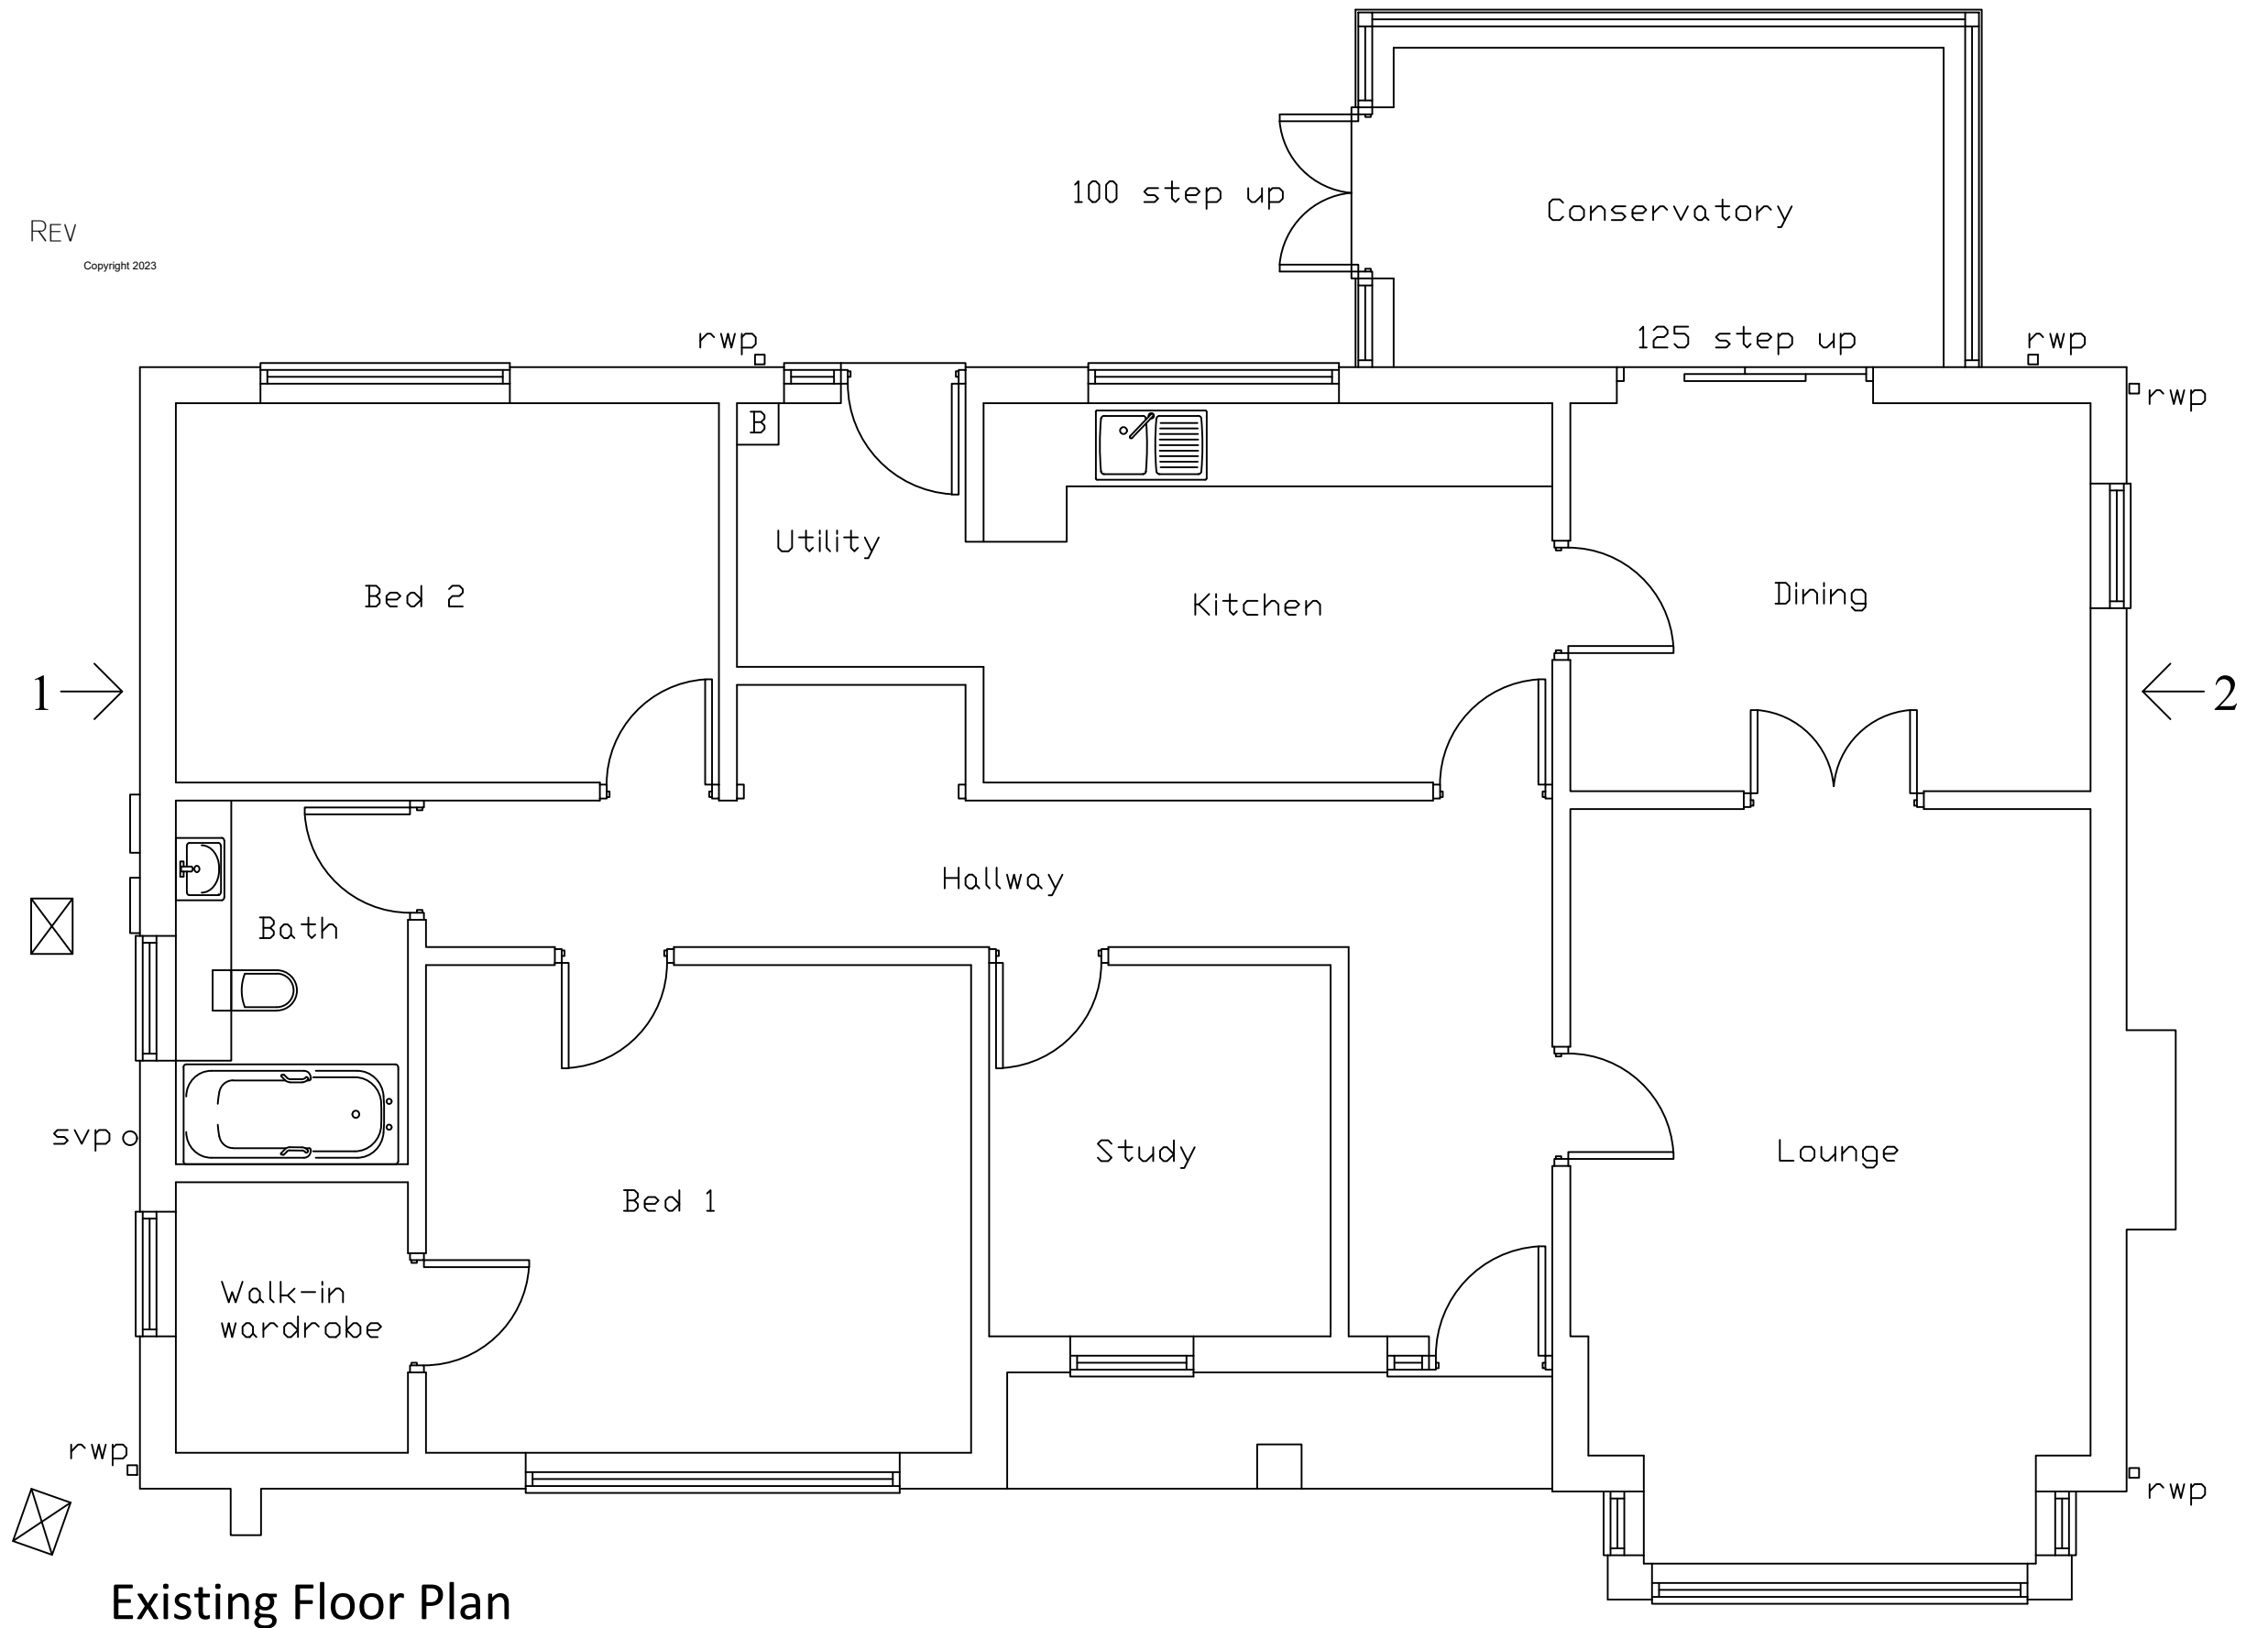

Existing Floor Plan