


ALL DIMENSIONS TO BE CHECKED ON SITE BY CONTRACTOR.



SCALE  
1:1250 0 20m 40m 60m 100m

1:1250 Location Map  
Conisbrough Avenue  
Gedling  
Nottingham  
NG4 2RE

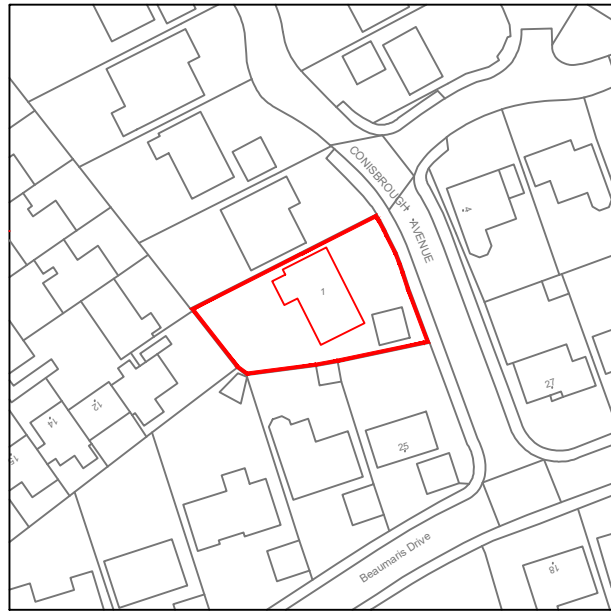

©Crown Copyright and database rights 2023 OS Licence no. AC0000849896

SCALE  
1:500 0 5m 10m 15m 20m 25m 50m

1:500 Site Plan  
1 Conisbrough Avenue  
Gedling  
Nottingham  
NG4 2RE



Rev Description Date By

DWG TITLE SITE + LOCATION MAP  
1 CONISBROUGH AVE  
GEDLING  
NOTTINGHAM  
NG4 2RE

Client IAIN WING  
SCALE 1:500/1250@A3  
DATE DEC 23  
DRAWING No. I\_CON\_07 REV