




Existing Ground Floor Plan

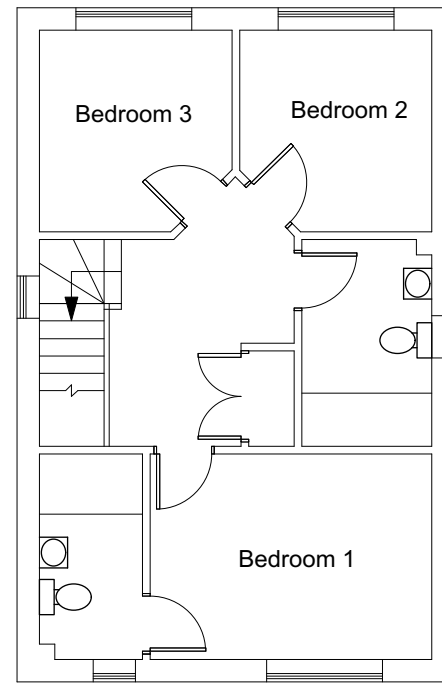

Existing First Floor Plan

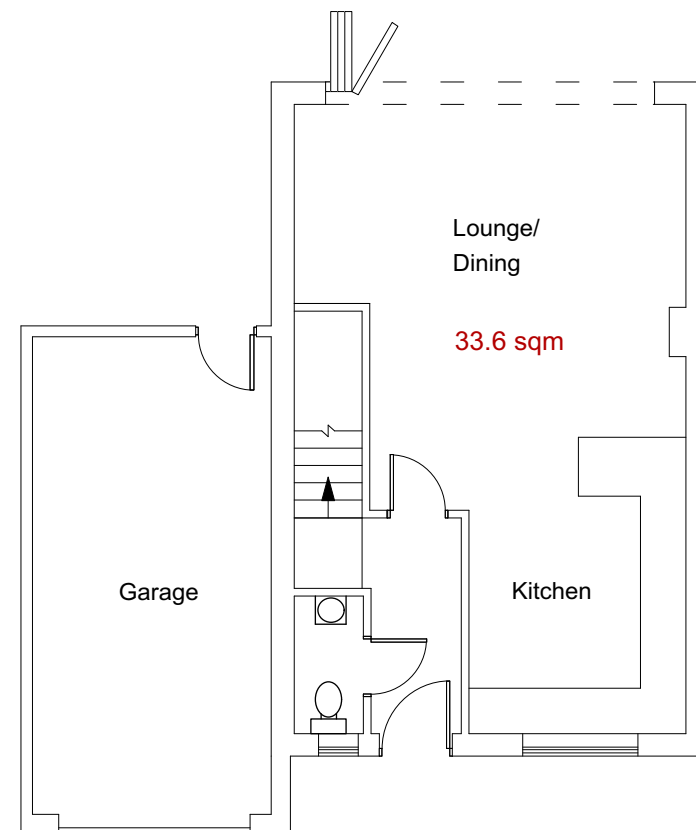

Proposed Ground Floor Plan

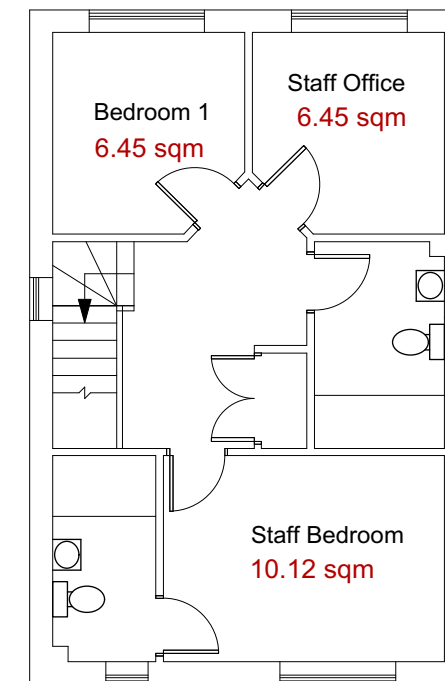

Proposed First Floor Plan



Project

Proposed change of use from Dwelling (C3) to Children's Care Home (C2)
1 Child aged between 8 and 16

4 Lacewood close Bestwood Village, NG6 8ZL

Sheet number 1

Existing and proposed plans

Scale 1:100

Please reply to: Greenacre Drive Leicester LE5 6TE
Mobile: 07969919528
Email: sajjad@sidesigns.co.uk

All dimensions to be checked on site and not scaled off this drawing.