


Existing Site Plan 1:200 @ A1



Proposed Site Plan 1:200 @ A1

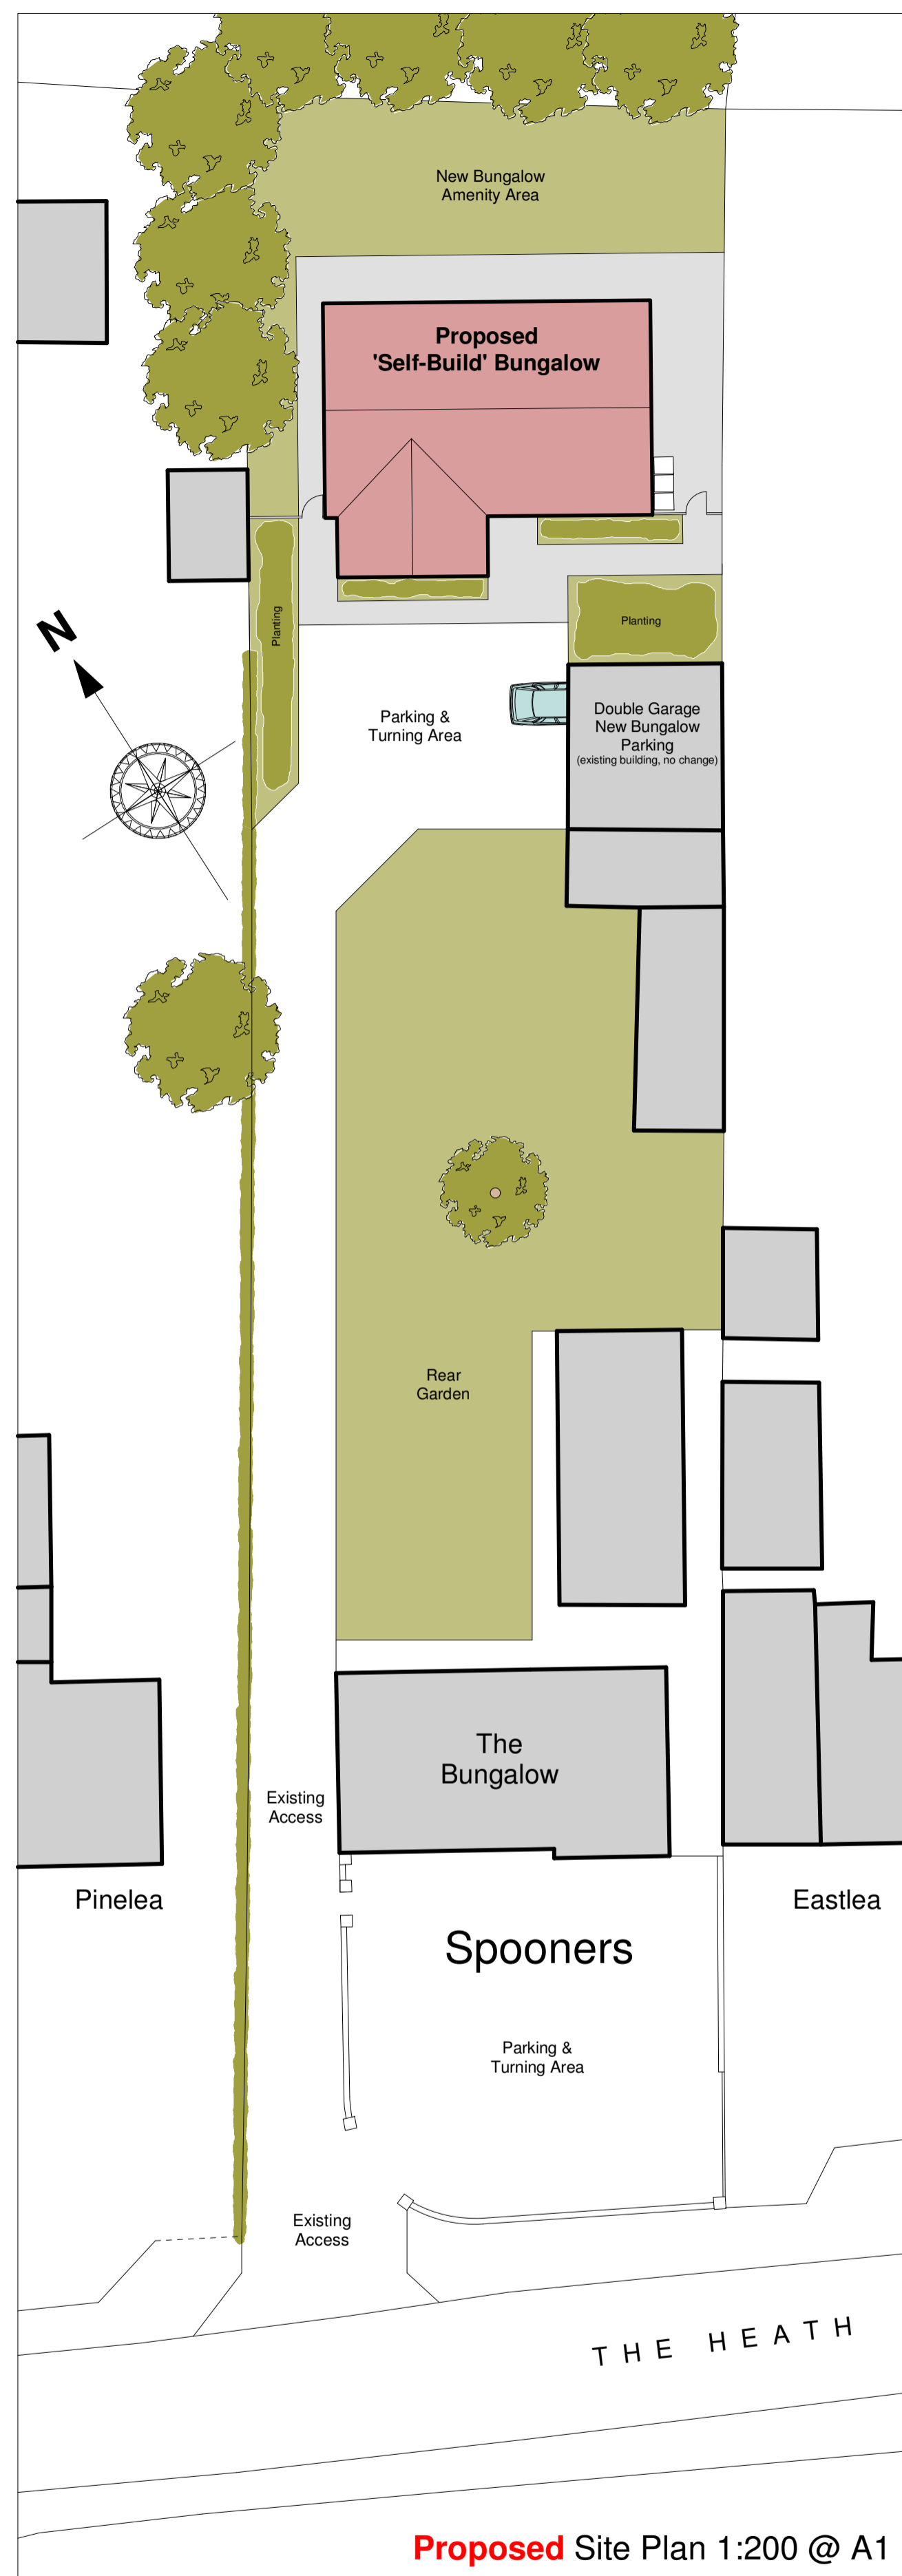

Location Plan 1:500 @ A1

Revision A 05.01.24 Planning Alterations

Anglia Design
architects . surveyors

mail@angliadesign.co.uk www.angliadesign.co.uk

London Office: 30 Robin House, Newcourt Street, St Johns Wood, London NW8 7AD
tel: 020 7722 8556 fax: 0870 131 3804

Norwich Office: 11 Charming Cross, Norwich, Norfolk, NR2 4AX
tel: 01603 696579 fax: 01603 764325

PROPOSED 'SELF-BUILD' BUNGALOW AT SPOONERS, WOOLPIT. EXISTING & PROPOSED SITE PLANS

**Proposed 'Self-Build' Bungalow at
Spooners, The Heath, Woolpit,
Bury St. Edmunds, Suffolk, IP30 9RN.
For Mr. L. Gidney**

Date: July 2023 Scale: 1:200, 1:500 Dwg No. TL-4846-23-1A

Existing & Proposed Site Plans