




Scale in Meters

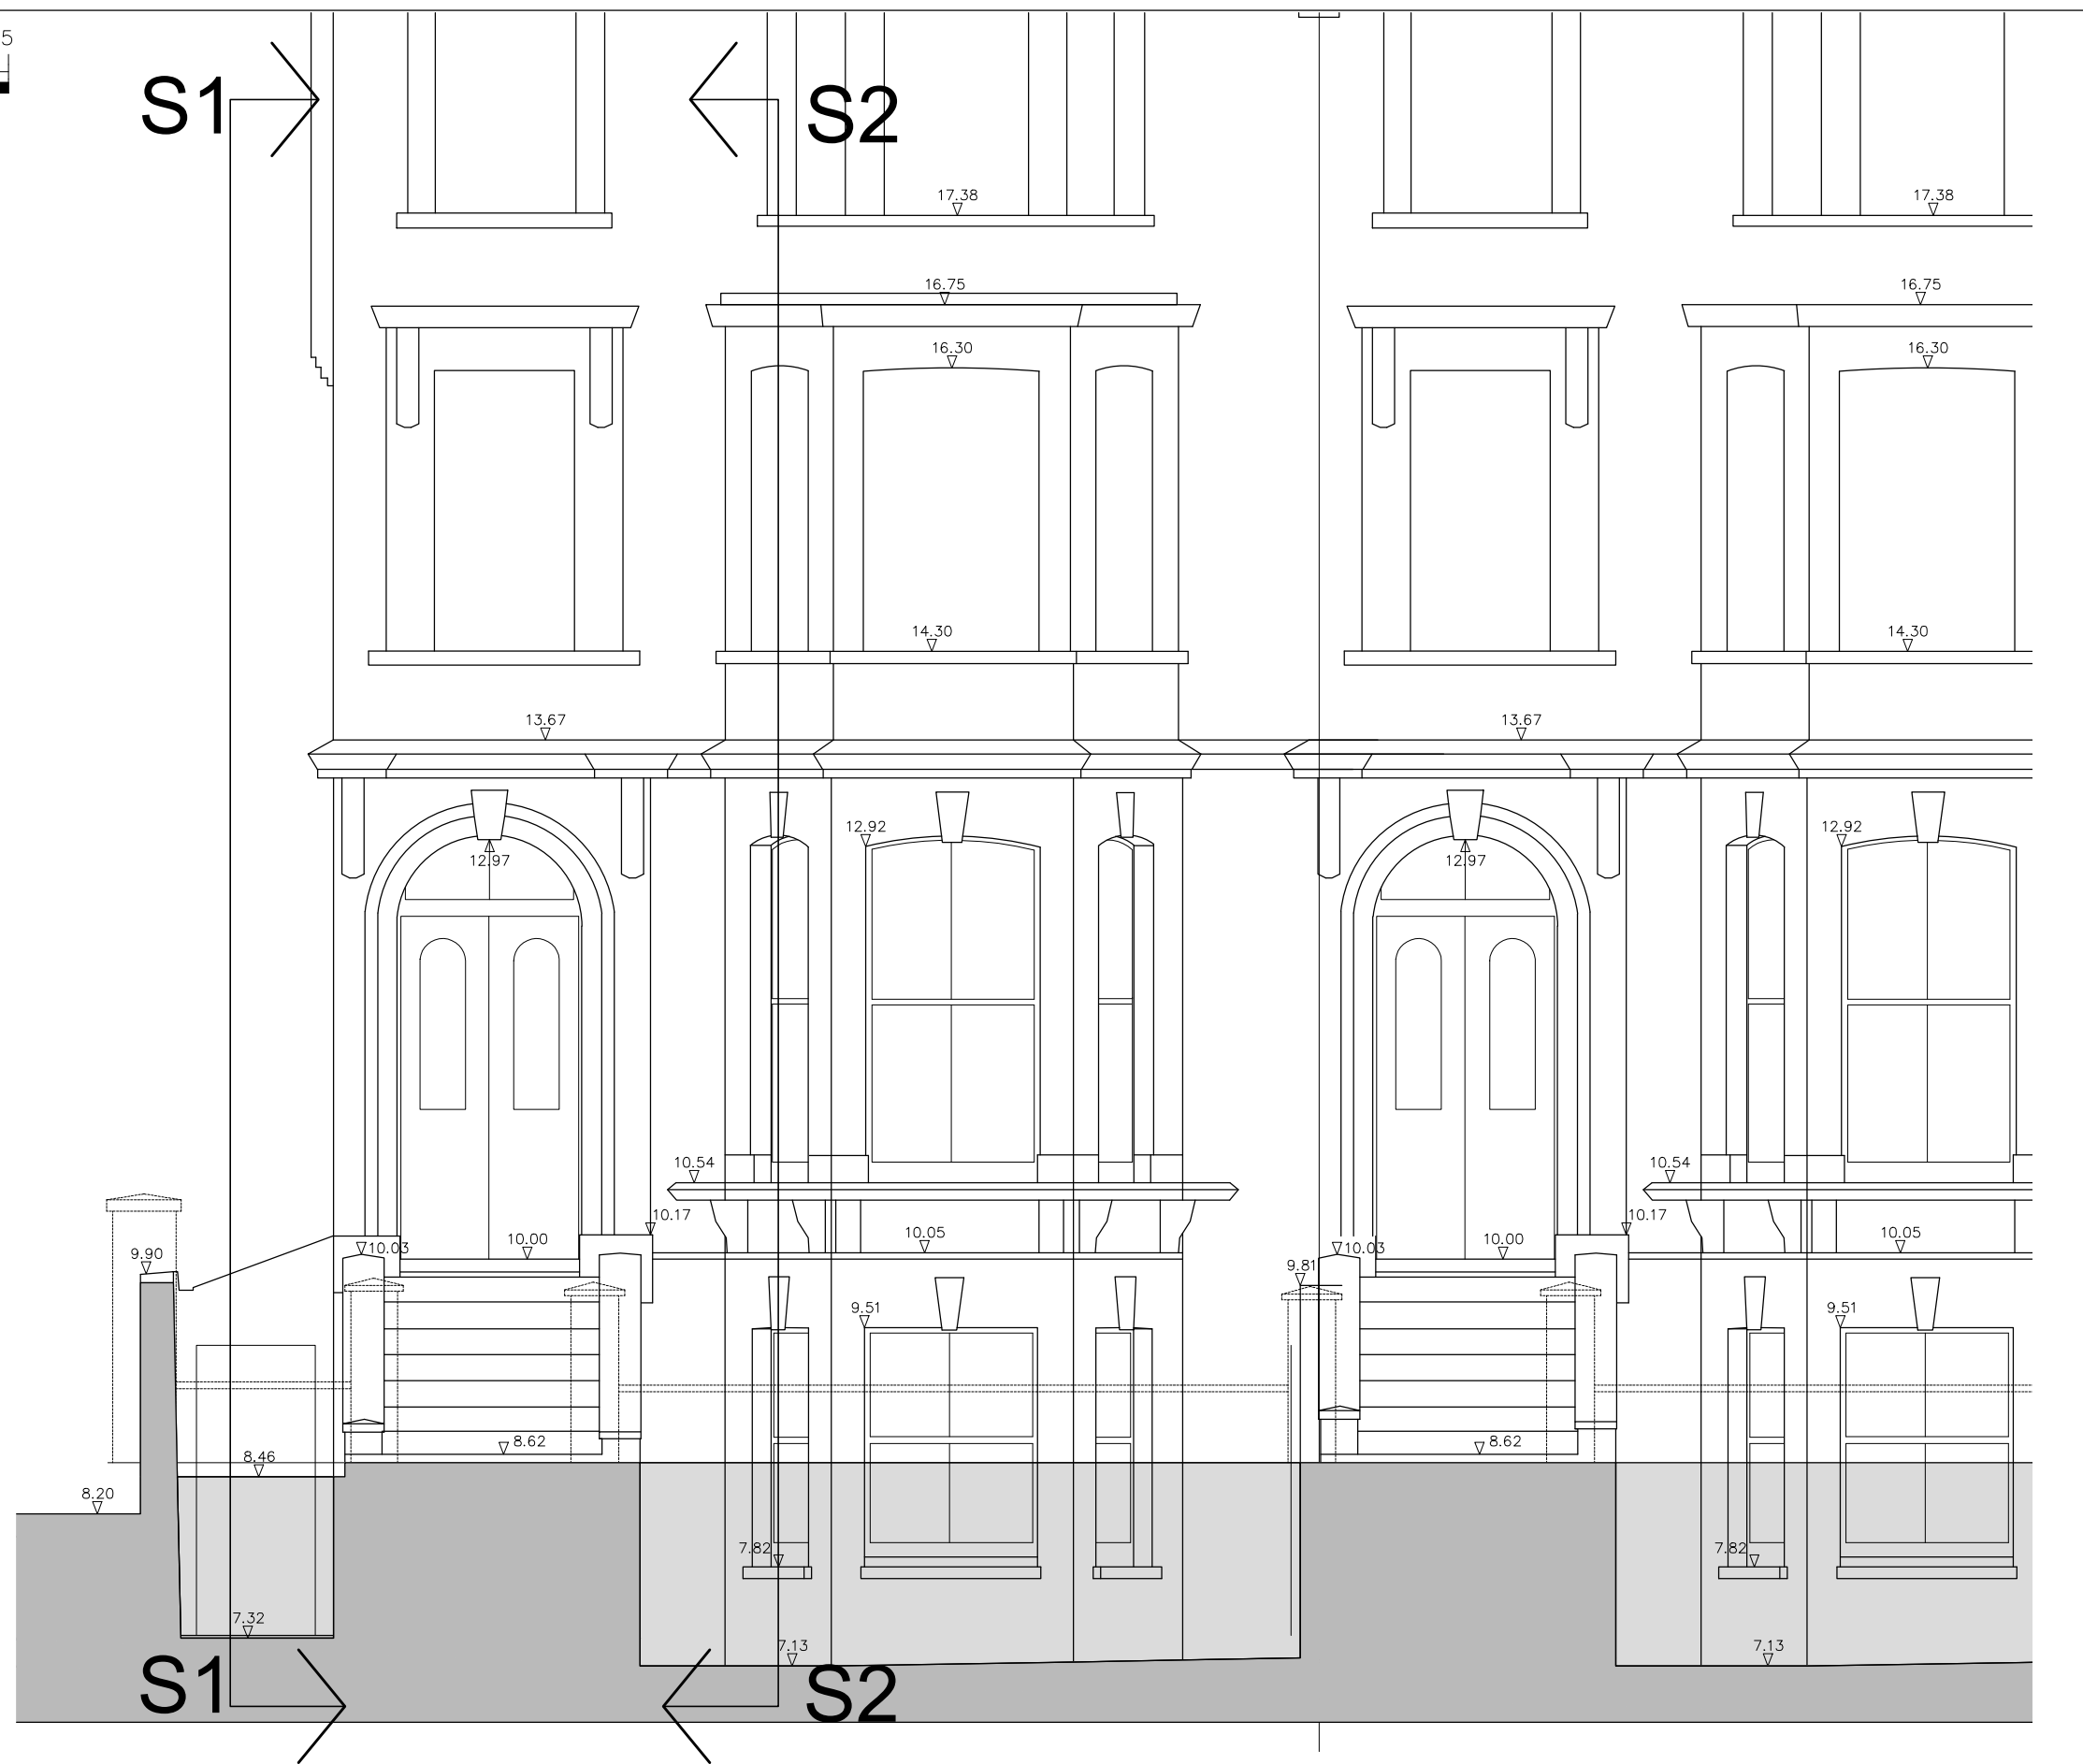

FRONT ELEVATION - 1:50 @ A3

EXISTING

MOXLEY
ARCHITECTS

8 North Drive London SW16 1RL
T +44 (0)20 7720 8968
F +44 (0)20 7627 2533
www.moxley.co.uk E info@moxley.co.uk

Client:
Liam Davies
Project:
18 Gauden Road
London SW4 6LT

No	Date	By	Comments

Drawing Title:
**New Railings to Front Steps
Front Elevation
Existing**
Status: **PLANNING**

Scale: 1:50 @ A3
Date: Nov 2023
Project: GAUMOXEL4101 P1
Area: Number: Rev:
MAL project file: 833 - 18 Gauden Road
© Moxley Architects Limited Reg No 2247305