

SCALE 1:50
 0m 0.5m 1m 1.5m 2m 2.5m 3m 3.5m 4m 4.5m 5m

NOTES:


DO NOT SCALE FROM THIS DRAWING FOR CONSTRUCTION PURPOSES. ALL DIMENSIONS IN MILLIMETERS UNLESS OTHERWISE STATED.

ALL INFORMATION SHOWN PERTAINING TO THE FABRIC AND CONSTRUCTION OF THE EXISTING BUILDING IS ASSUMED AND INDICATIVE ONLY AND IS SUBJECT TO VERIFICATION FOLLOWING COMMENCEMENT OF THE WORKS ON SITE.

DRAWING IS TO BE READ IN CONJUNCTION WITH ALL OTHER ARCHITECT'S INFORMATION AND ALL OTHER CONSULTANTS INFORMATION.

ANY DISCREPANCIES FOUND ON THE DRAWINGS, SPECIFICATIONS OR ON SITE TO BE COMMUNICATED IMMEDIATELY AND PRIOR TO COMMENCEMENT OR CONTINUATION OF WORKS.


ALL DIMENSIONS SUBJECT TO CONFIRMATION BY SITE MEASUREMENTS.

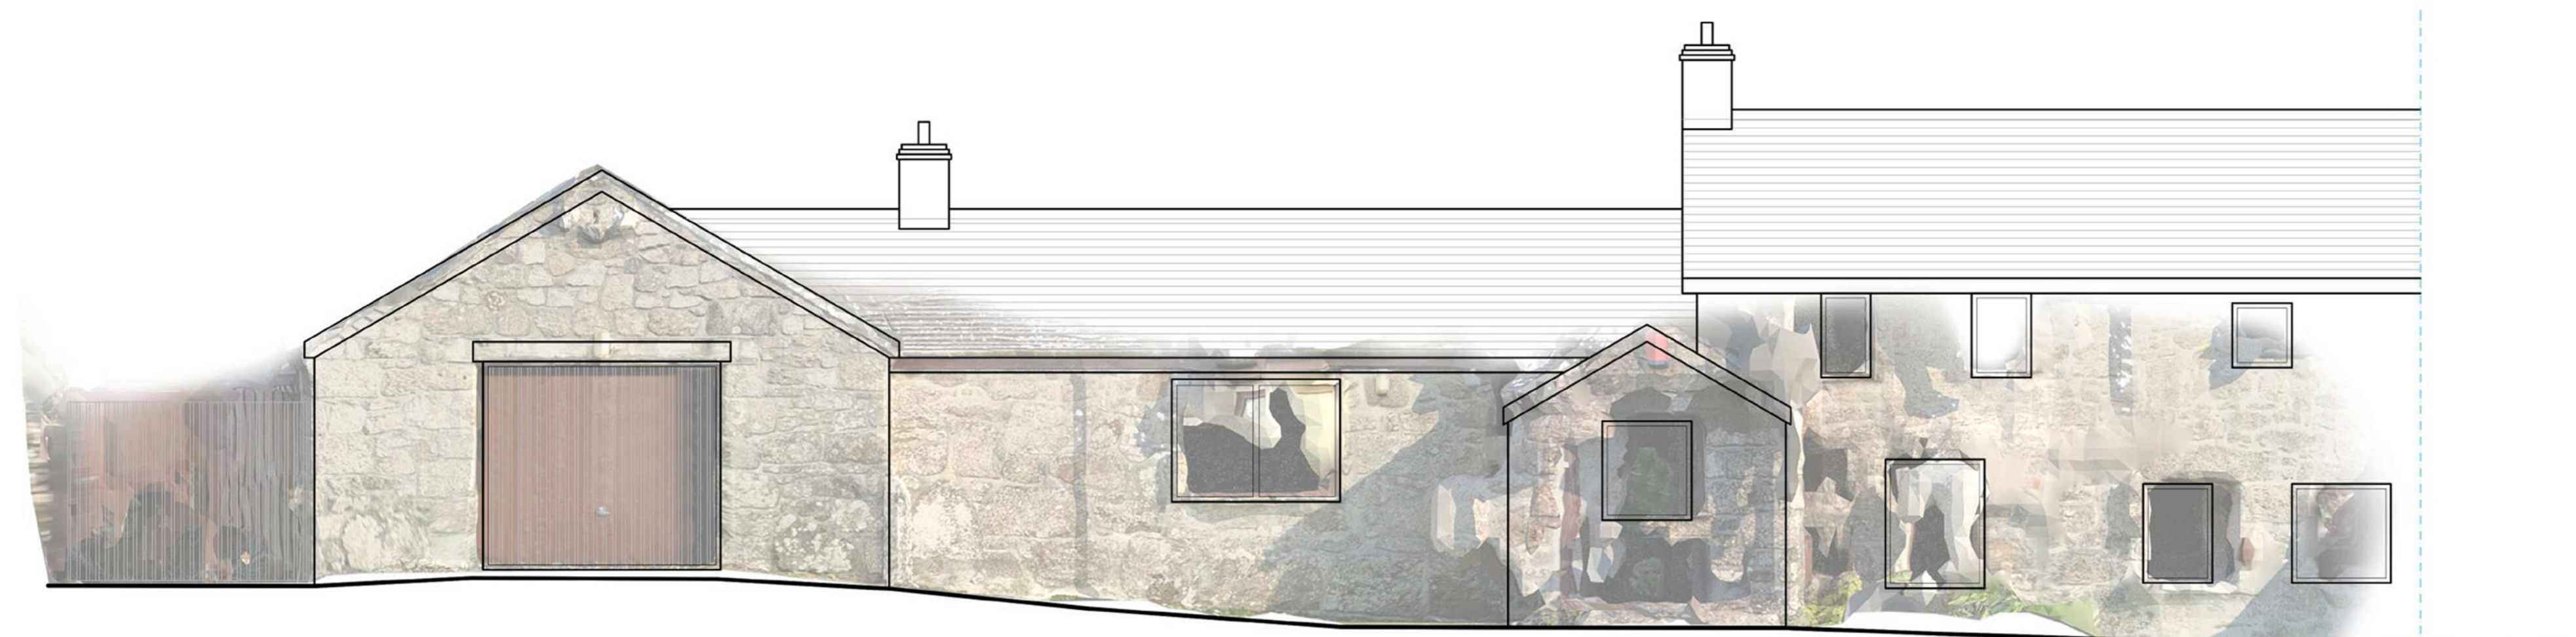

FRONT ELEVATION (NORTH WEST)



SIDE ELEVATION (NORTH EAST)

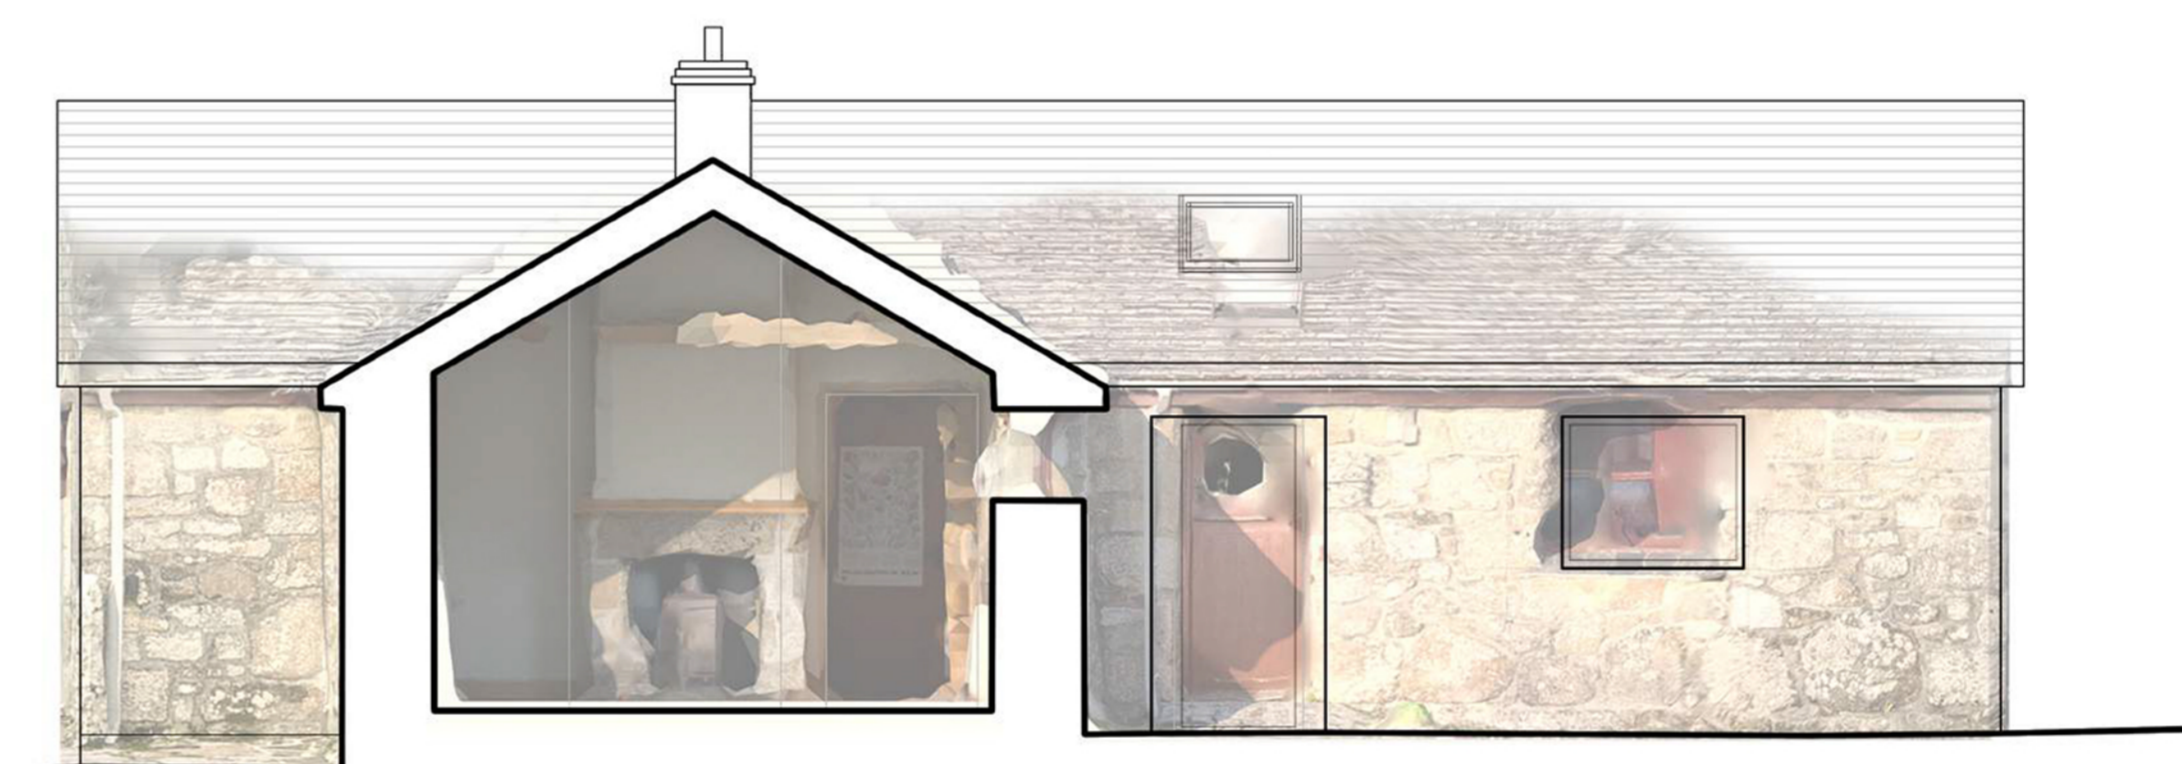

SIDE ELEVATION (SOUTH WEST)



REAR ELEVATION (SOUTH EAST)

REV	DATE	DESCRIPTION
-	-	FIRST ISSUE

PROPOSED REAR & SIDE EXTENSION
 2 ROSE MORRAN
 ZENNOR, TR26

EXISTING ELEVATIONS

LAWRENCE SLY ARCHITECT
 www.lawrencesly.com

DRAWN	CHECKED	DATE	SCALE
LS		APR 2023	1:50@A1 / 1:100@A3
NUMBER		148-004	REVISED
			-