


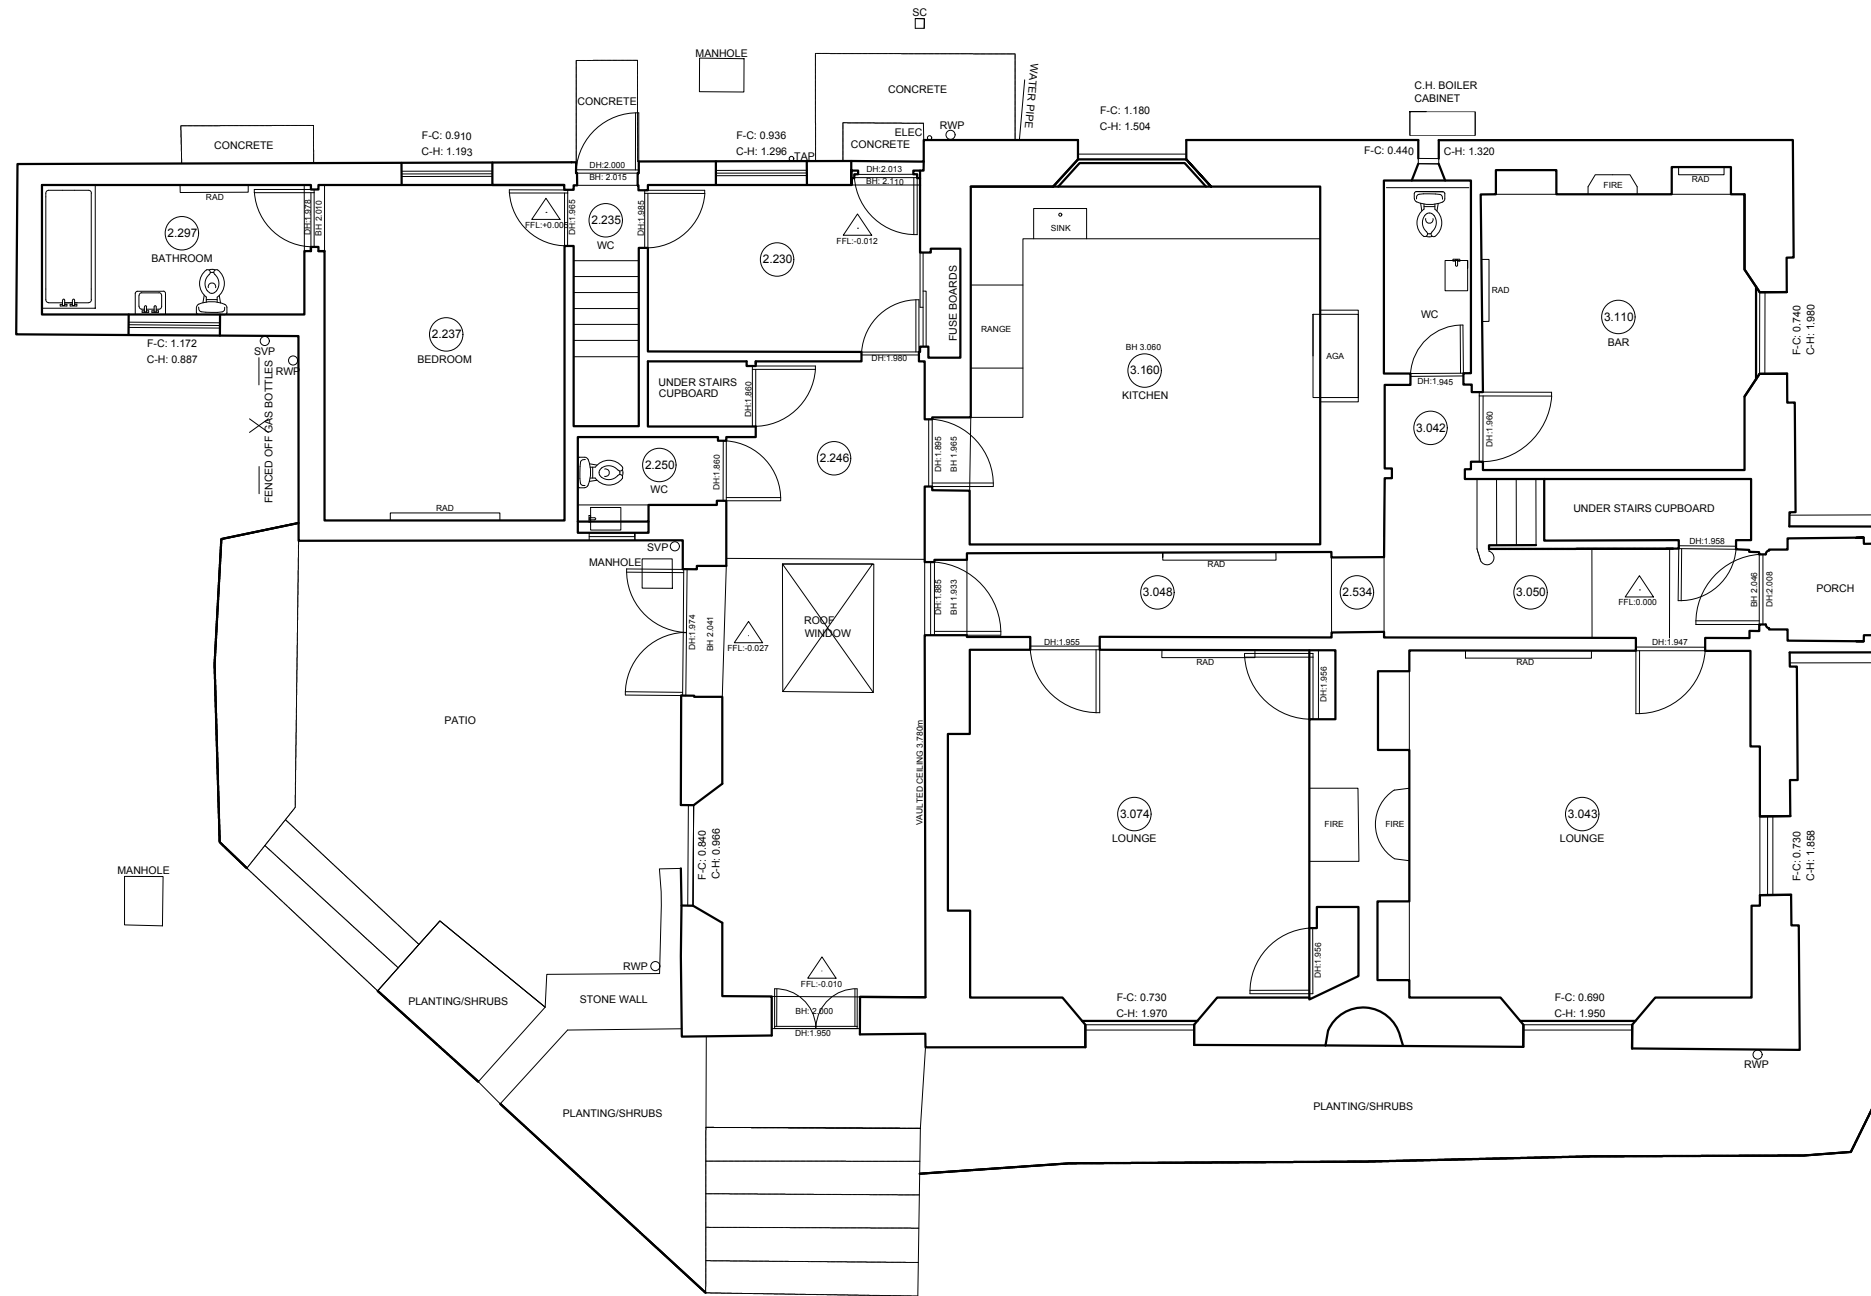

SCALE BAR 1:100



KEY	
2.55	Ceiling Height
F-C	Window Cill Height
C-H	Window Head Height
DH	Door Head Height
BH	Beam Height (FFL to U/S)
△	Floor Level
⊗	Electrical
FB	Fuse Board
RAD	Radiator

BW Planning. Drawing based on a survey by Hooper Surveying Ltd	Client Treseren Ltd	Project Shepherds House WC+CH	Drawing Proposed Ground Floor Plan	Rev.	Date	Description	Drawn by	Checked by	Date
					22/12/23	New WC and central heating boiler	Job No. 918		22nd Dec 2023
							Drawing Scale 1:100 @ A3		
							Drawing No. 918-02		Revision