


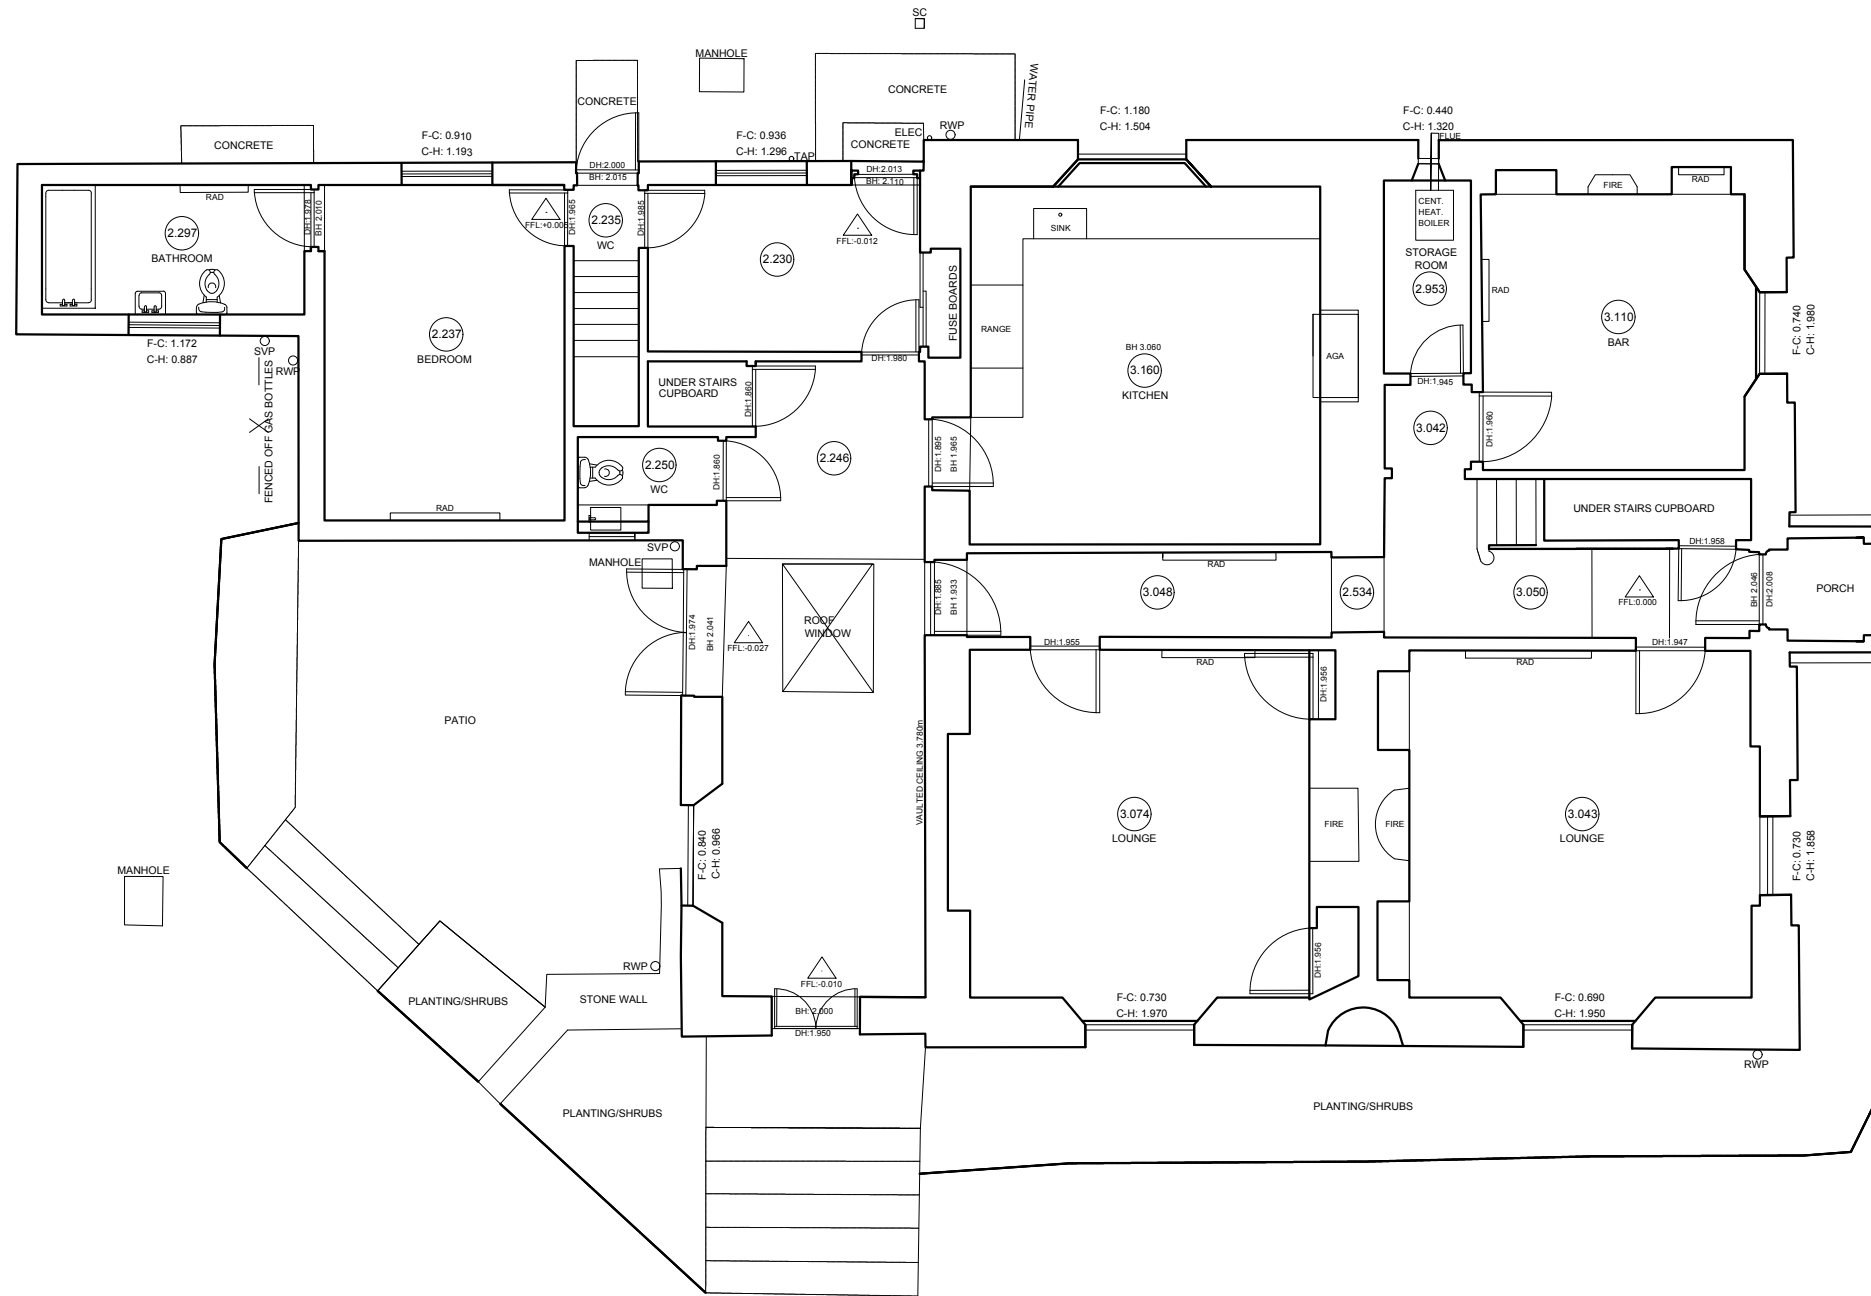

SCALE BAR 1:100



KEY	
2.55	Ceiling Height
F-C	Window Cill Height
C-H	Window Head Height
DH	Door Head Height
BH	Beam Height (FFL to U/S)
△	Floor Level
⊠	Electrical
FB	Fuse Board
RAD	Radiator

■ Engineering Surveys
 ■ Land Surveying
 ■ G.P.S
 ■ Volumetric Surveys



■ Consulting
 ■ Setting Out
 ■ Site Engineering
 ■ 3D Visualization

Hooper Surveying Limited
 (01726) 861512
 07811 948070
 chris@hoopersurveying.co.uk
 Mayfield Farm Studio ■ Blackcross ■ Newquay ■ TR8 4LU

Client
Treseren Ltd

Project
Shepherds House WC+CH

Drawing
Measured Ground Floor Plan

Rev.	Date	Description
A	01/12/23	Survey drawing for LBC application

Drawn by	Checked by	Date
CH	CH	1st Dec 2023
Job No. 918		
Drawing Scale 1:100 @ A3		
Drawing No. 918-01		Revision
		A