
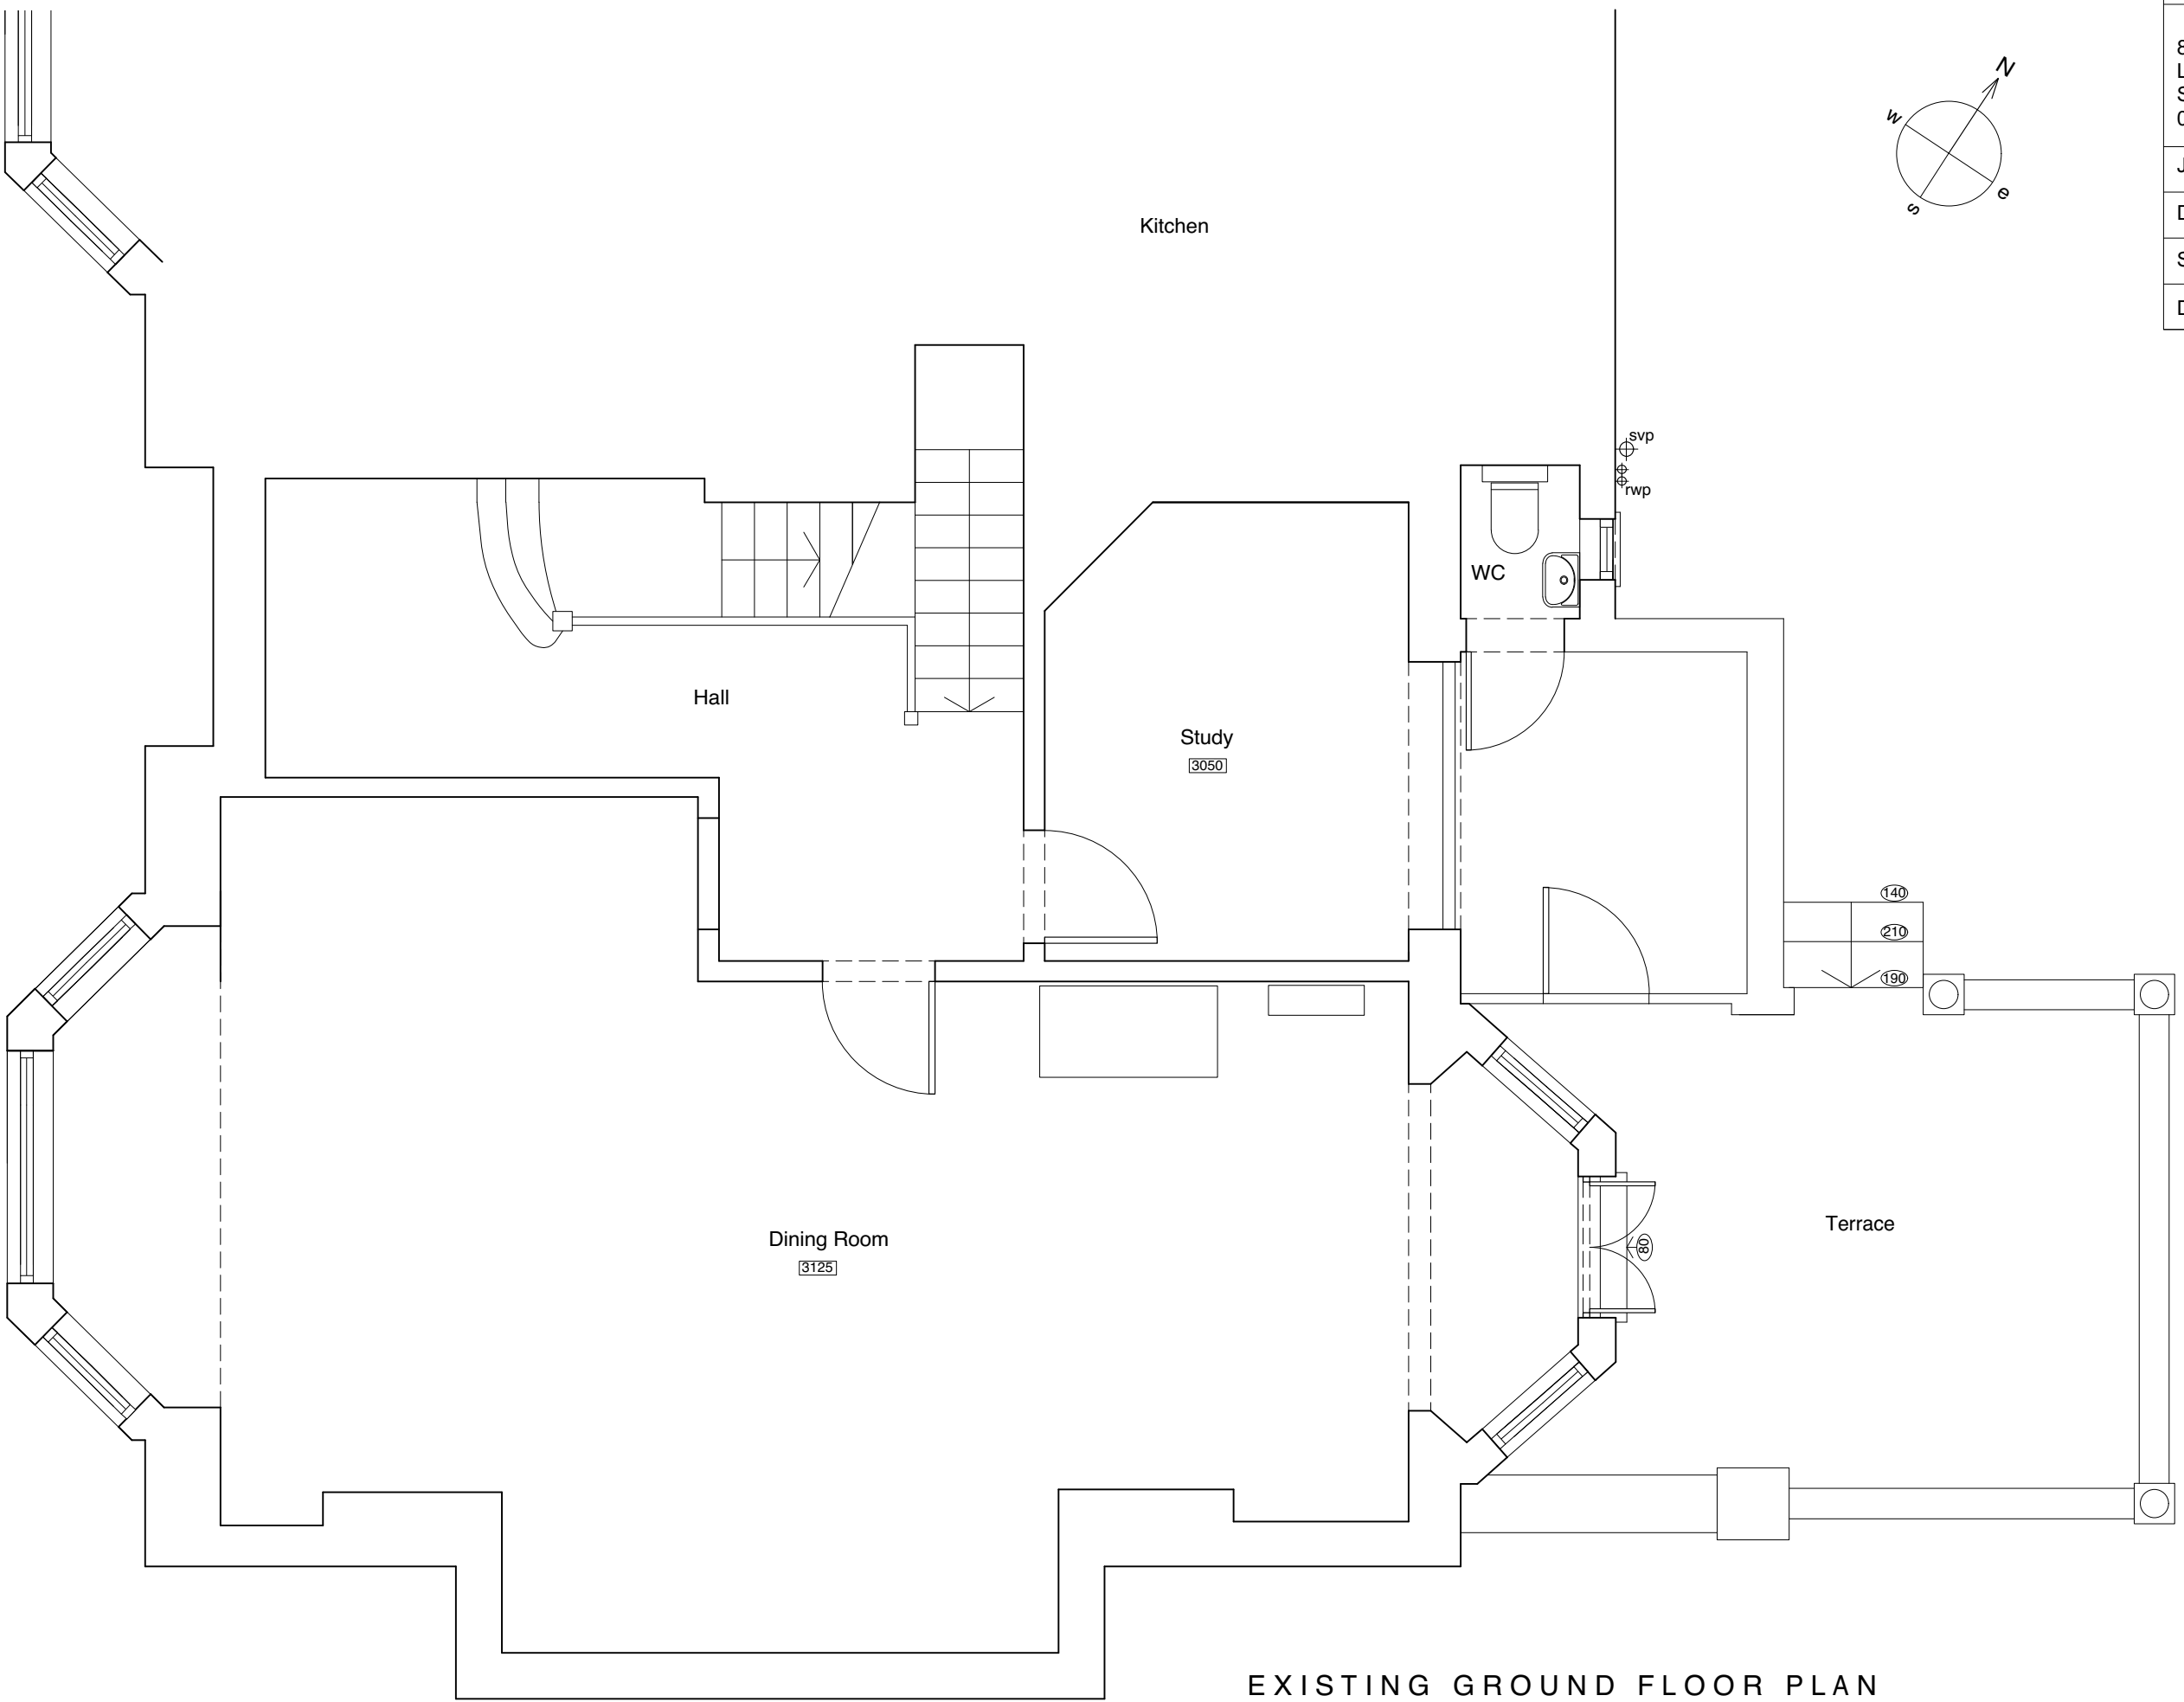


Chris Scott Architects
88B Ulverscroft Road London SE22 9HG 07880 528716
Job: 28 Dulwich Wood Avenue, SE19 1HD
Dwg: D0002, Existing Ground Floor Plan
Scale: 1:50 @A3
Date: October 2023

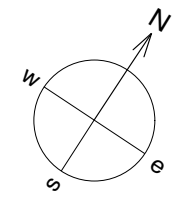

EXISTING GROUND FLOOR PLAN