


EXISTING SECOND FLOOR PLAN
SCALE 1:100

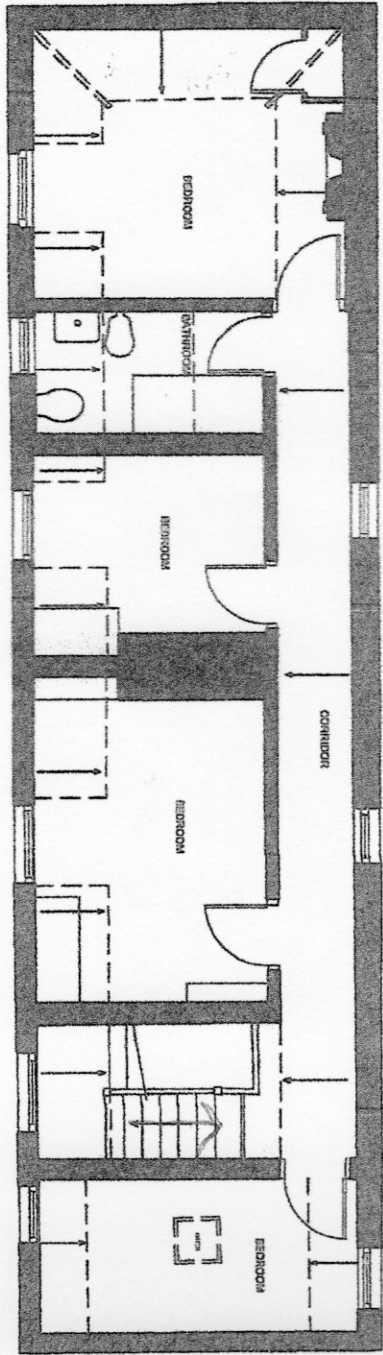

Barry Coupe Architects and RIBA Client Advisers
Courtney Cottage, Fairfield Road, Iwerne Courtney
Blandford, Dorset, DT11 8QA
01258 269166

Project:
Woodland, Newmarket

Drawing:
Existing Second Floor Plan

Scale: 1:100 @ A3

Drawn: bdc 18.12.23

Dwg No.: P2148 104