



PROPOSED BLOCK PLAN
SCALE 1:500

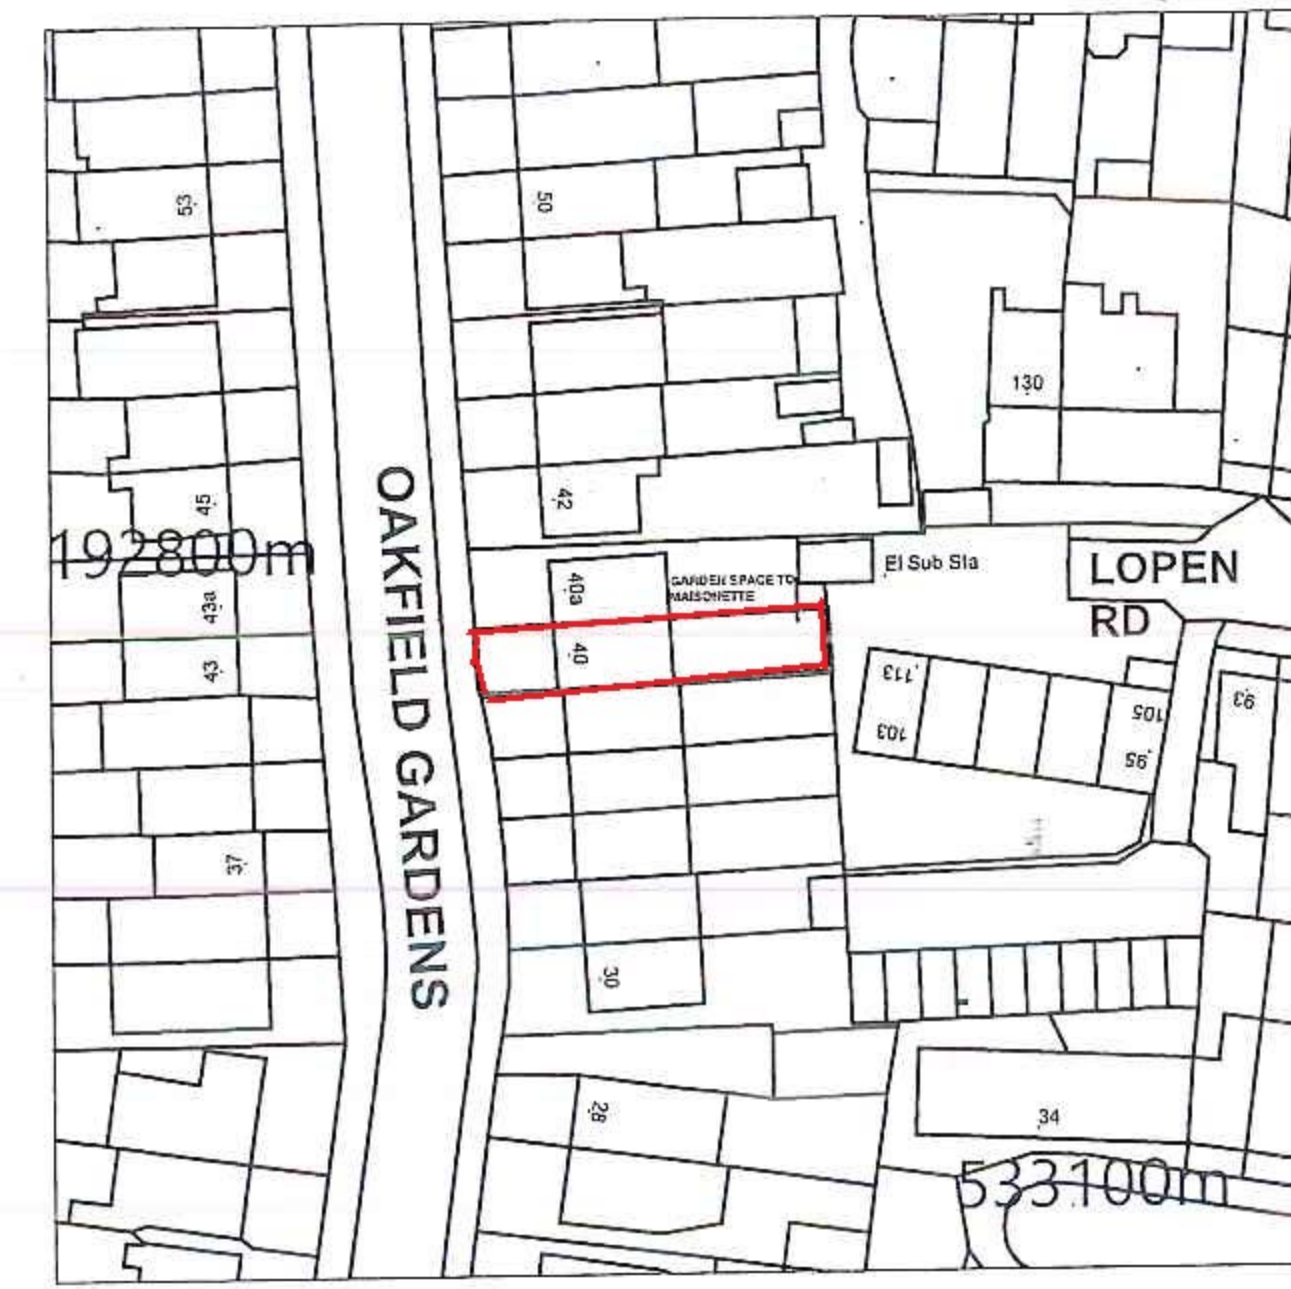

SITE PLAN
SCALE 1:1250

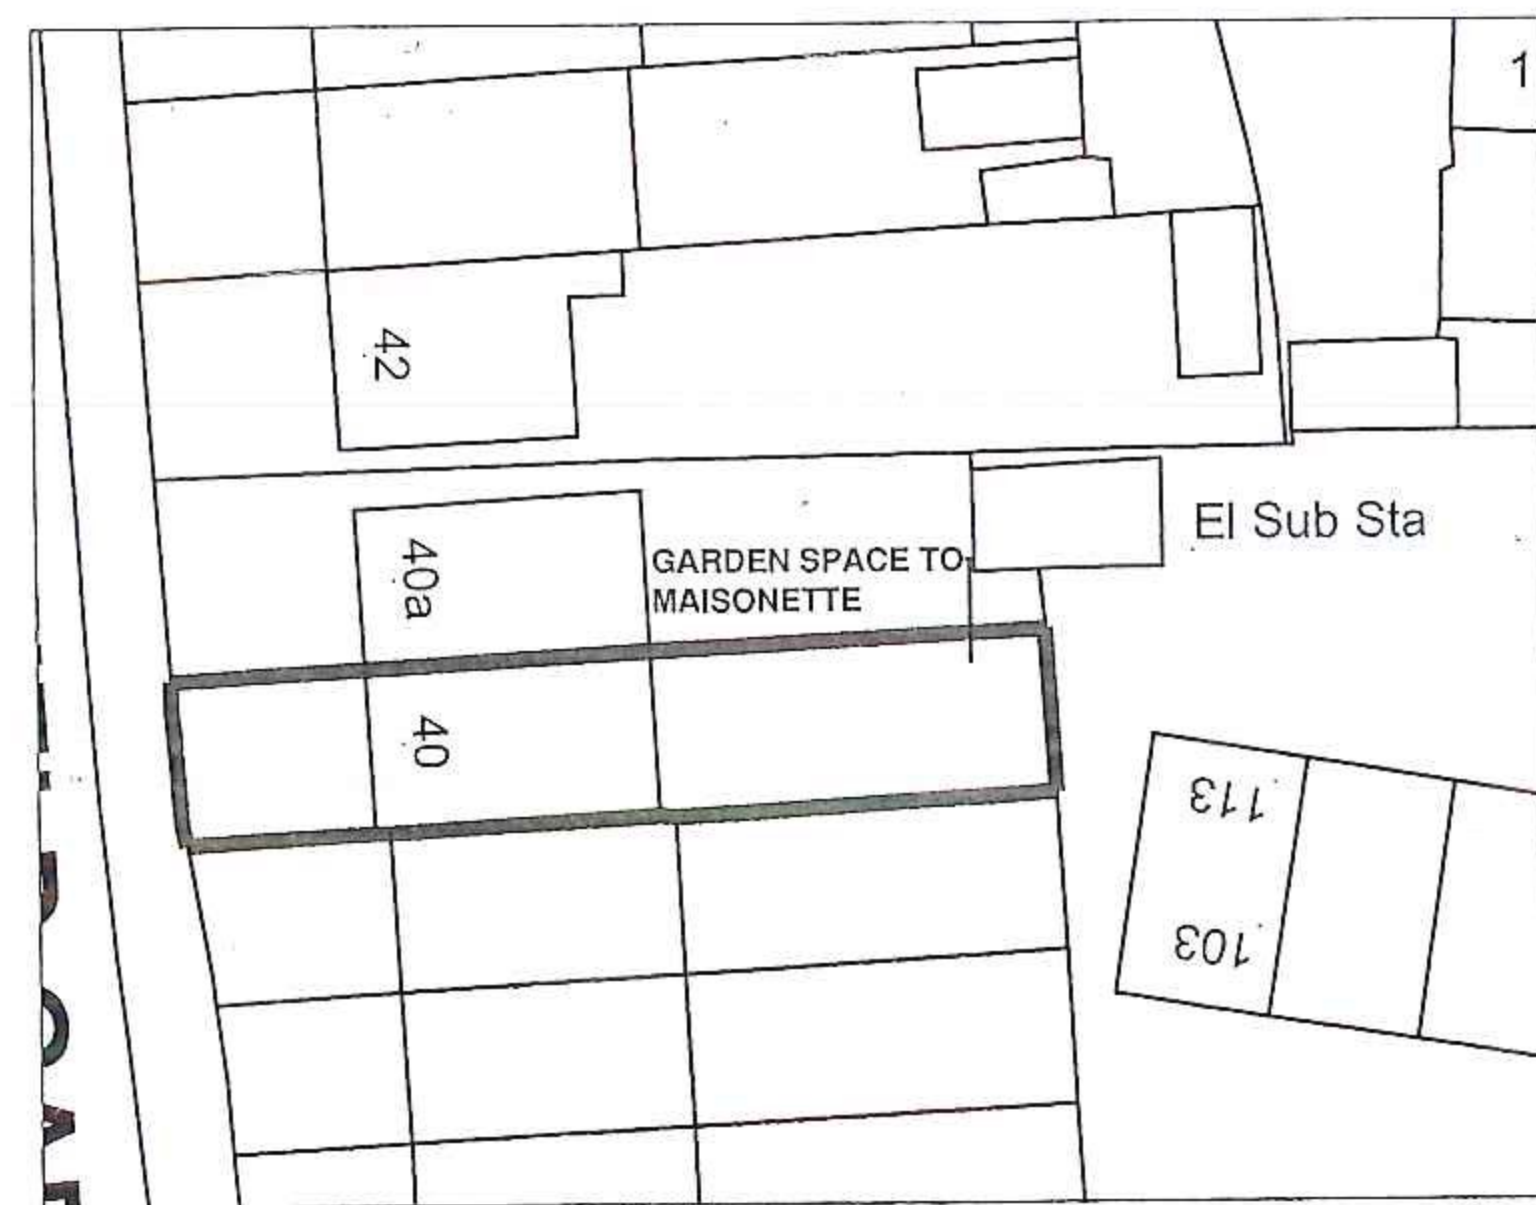

EXISTING BLOCK PLAN
SCALE 1:500

