



55 PRINCE GEORGE AVENUE
LONDON N14 4TL
DRAWING NO. 19 Rev 1


PROPOSED REAR GARDEN STRUCTURES
Scale 1:100 at A3

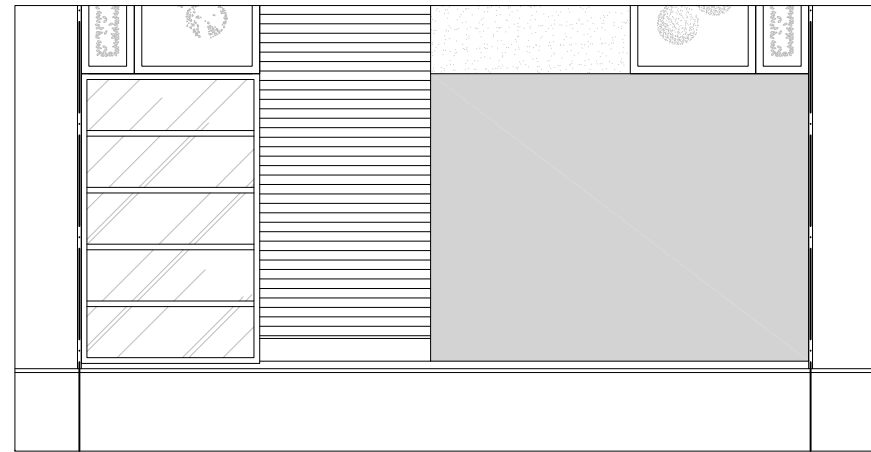


Roof Plan

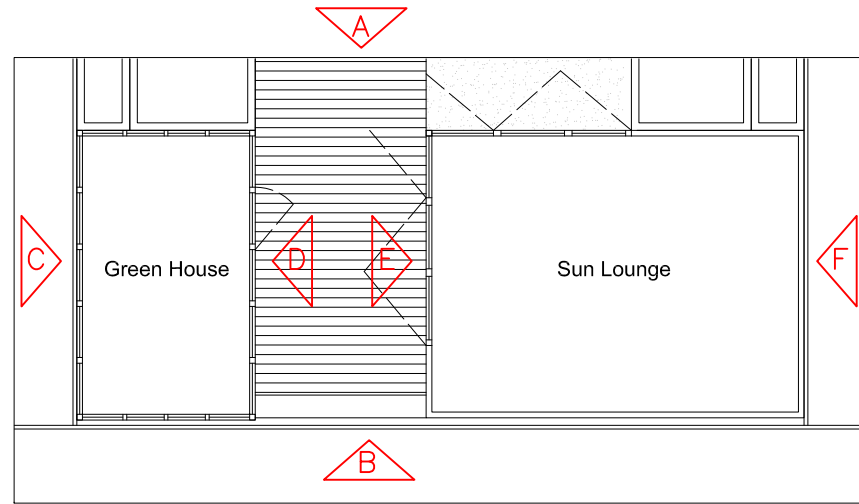


Floor Plan

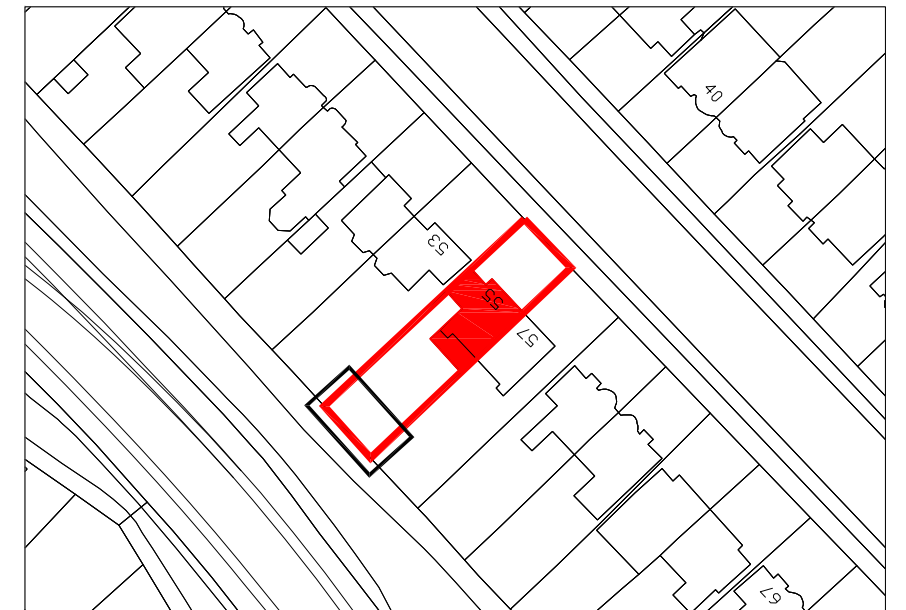


KEY PLAN

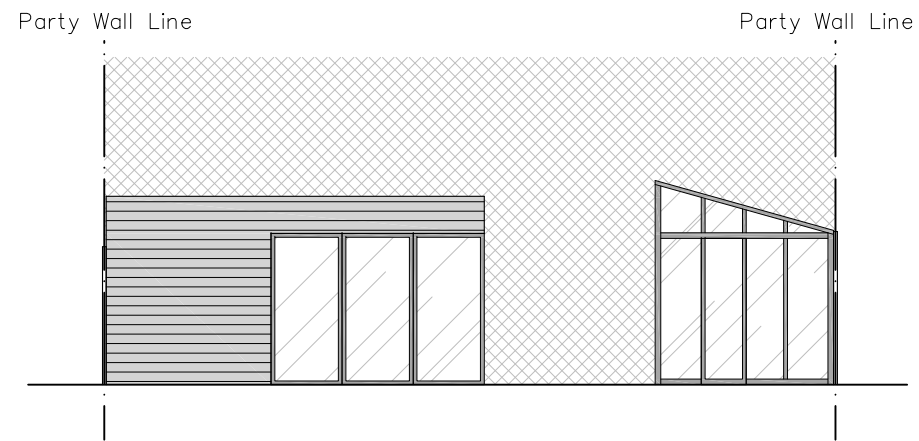


Elevation A

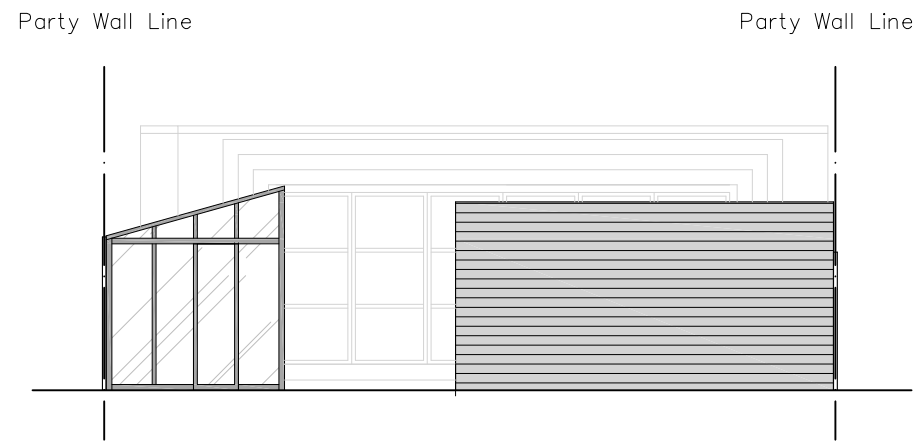


Elevation B

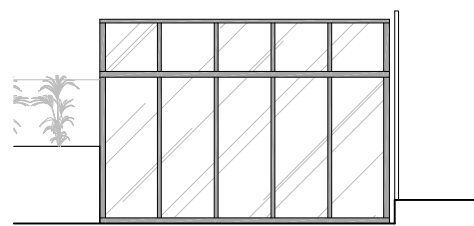

Elevation C

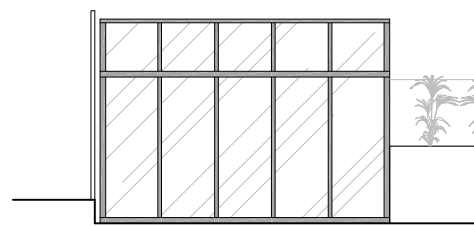


Elevation D

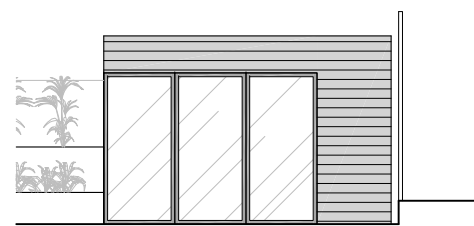

Elevation E



Elevation F

 

SCALE BAR