

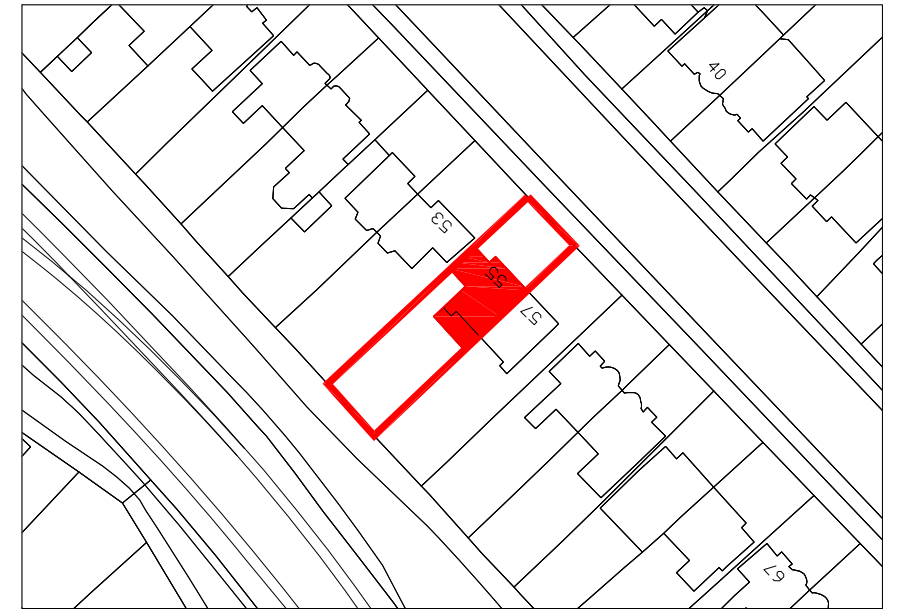


55 PRINCE GEORGE AVENUE
LONDON N14 4TL
DRAWING NO. 12

 

KEY PLAN

PROPOSED GROUND FLOOR PLAN
Scale 1:100 at A3

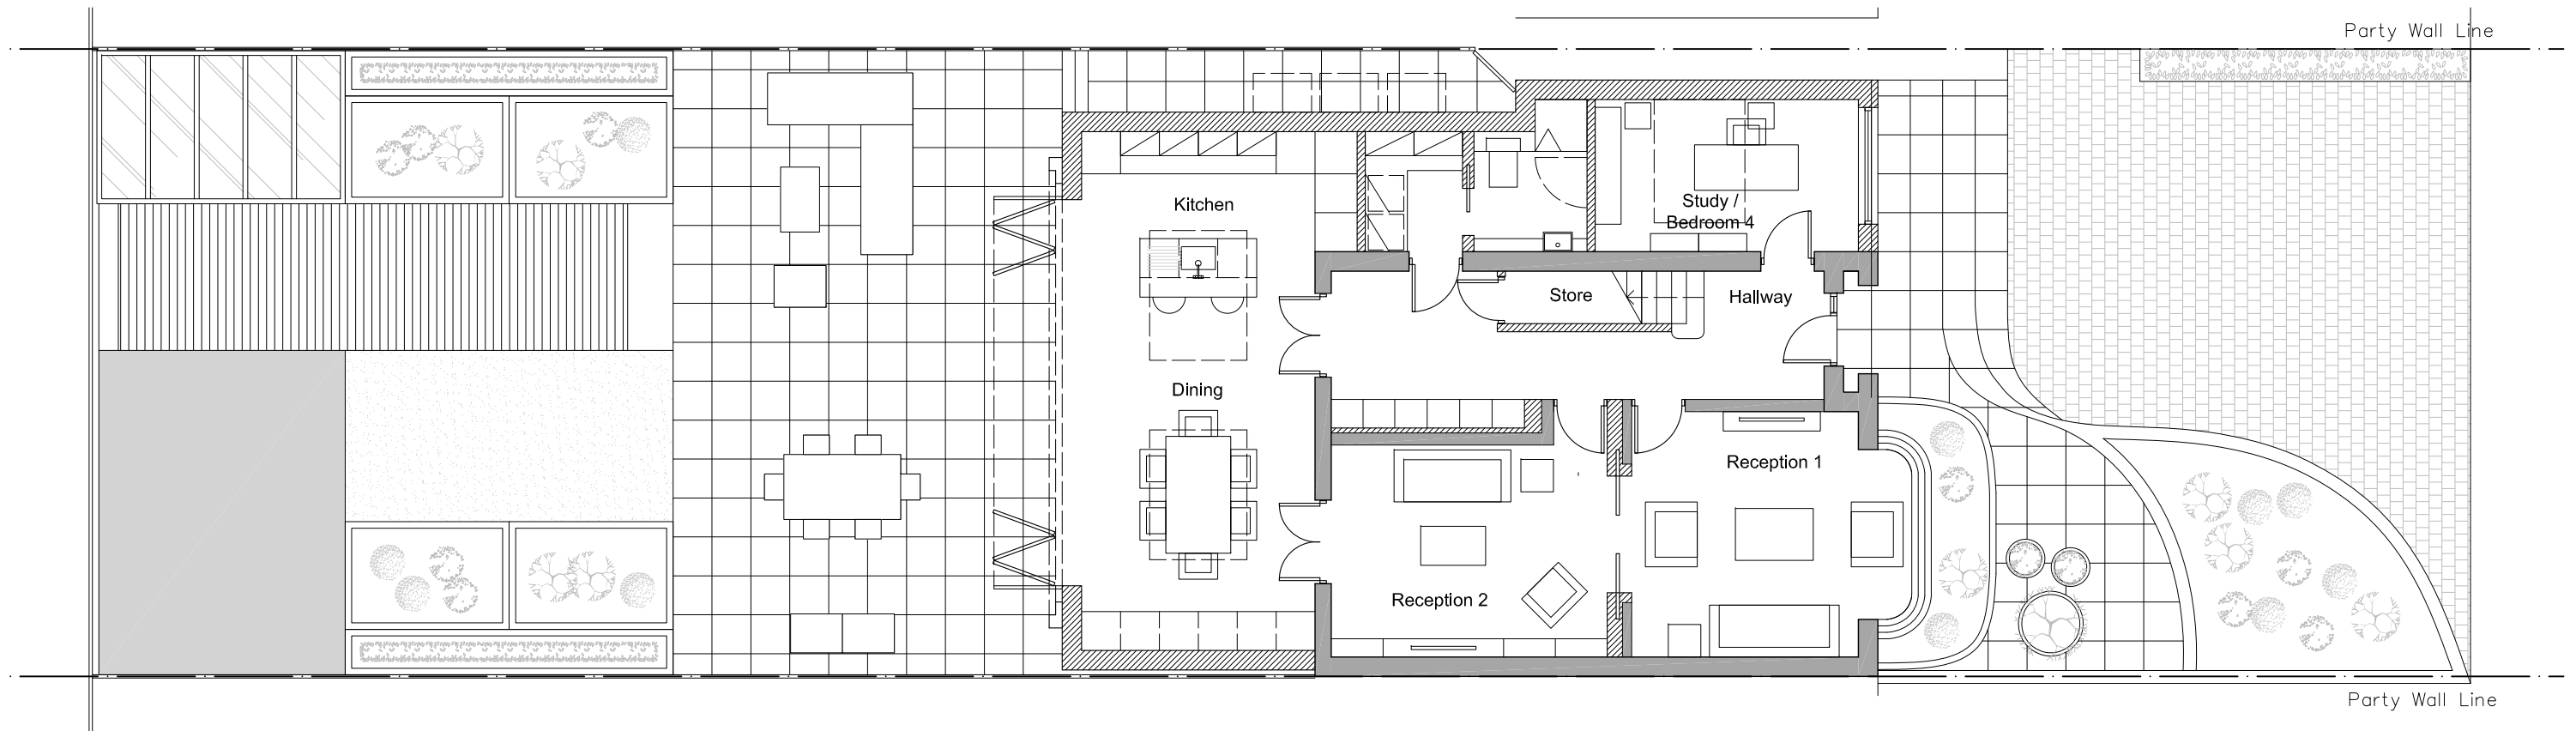

Scale Bar