

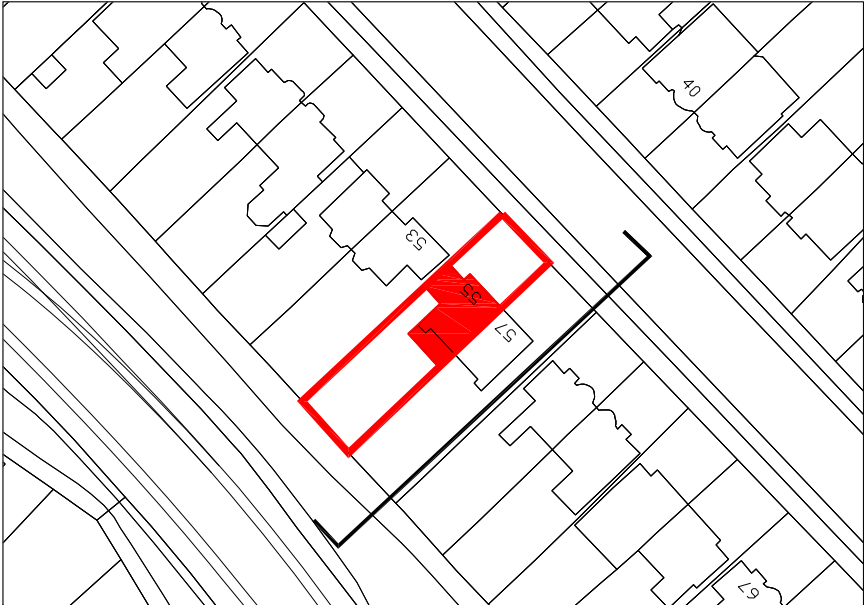


55 PRINCE GEORGE AVENUE
LONDON N14 4TL
DRAWING NO. 09

 

KEY PLAN

EXISTING SOUTH-EAST ELEVATION
Scale 1:100 at A3

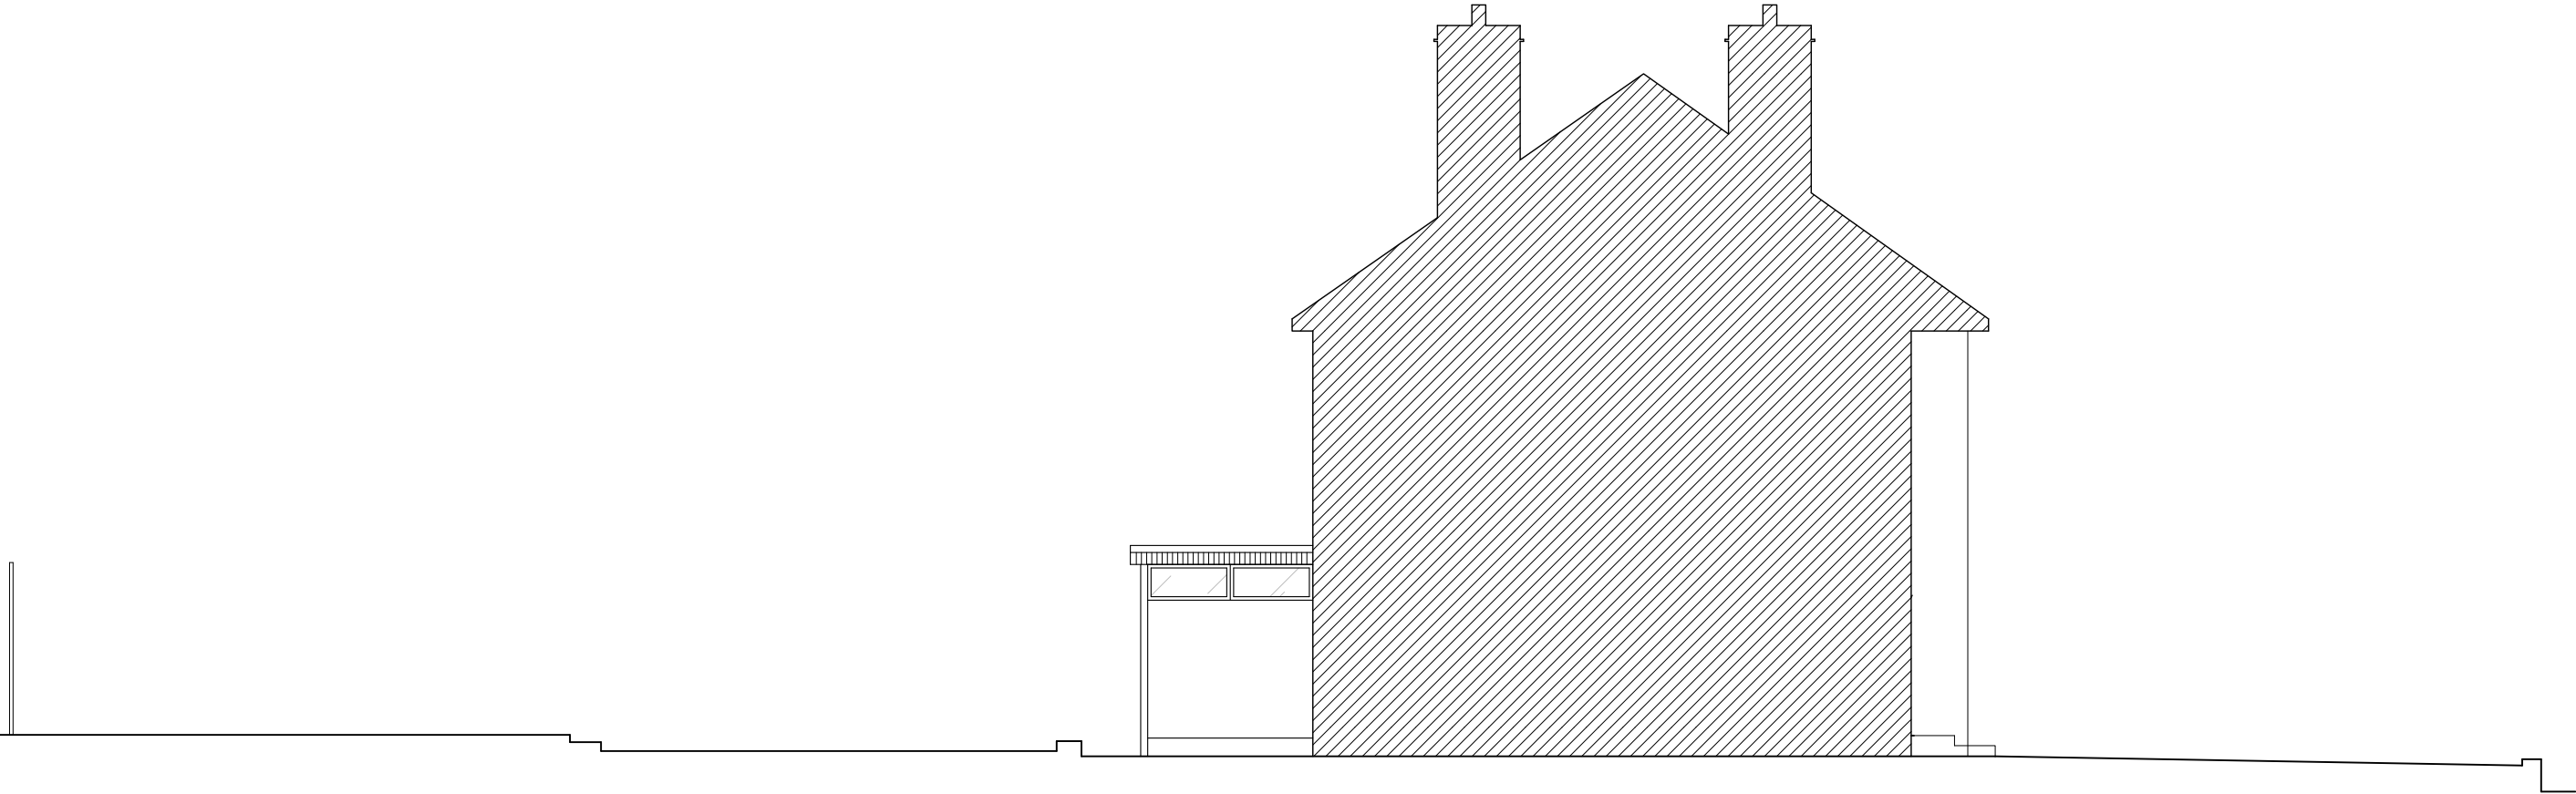

SCALE BAR