

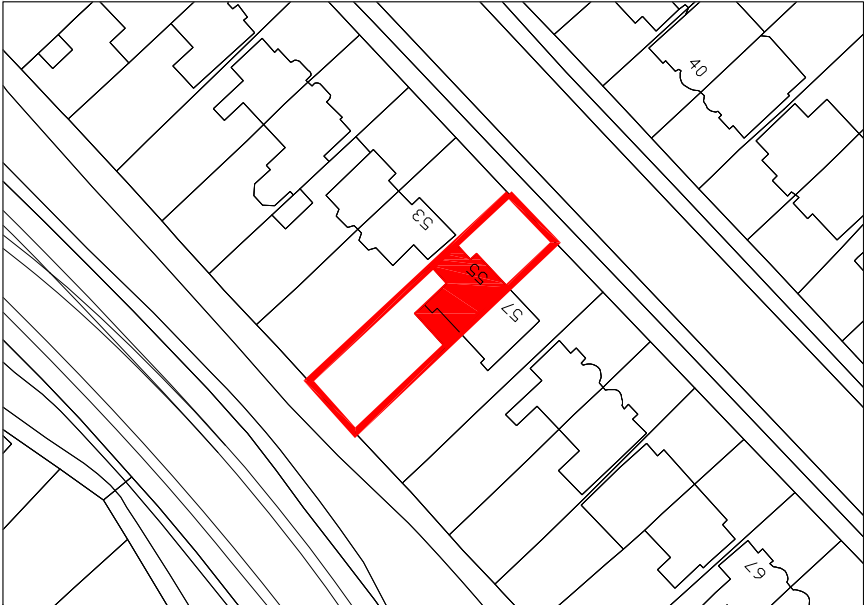


55 PRINCE GEORGE AVENUE  
LONDON N14 4TL  
DRAWING NO. 14

 

KEY PLAN

PROPOSED ROOF FLOOR PLAN  
Scale 1:100 at A3

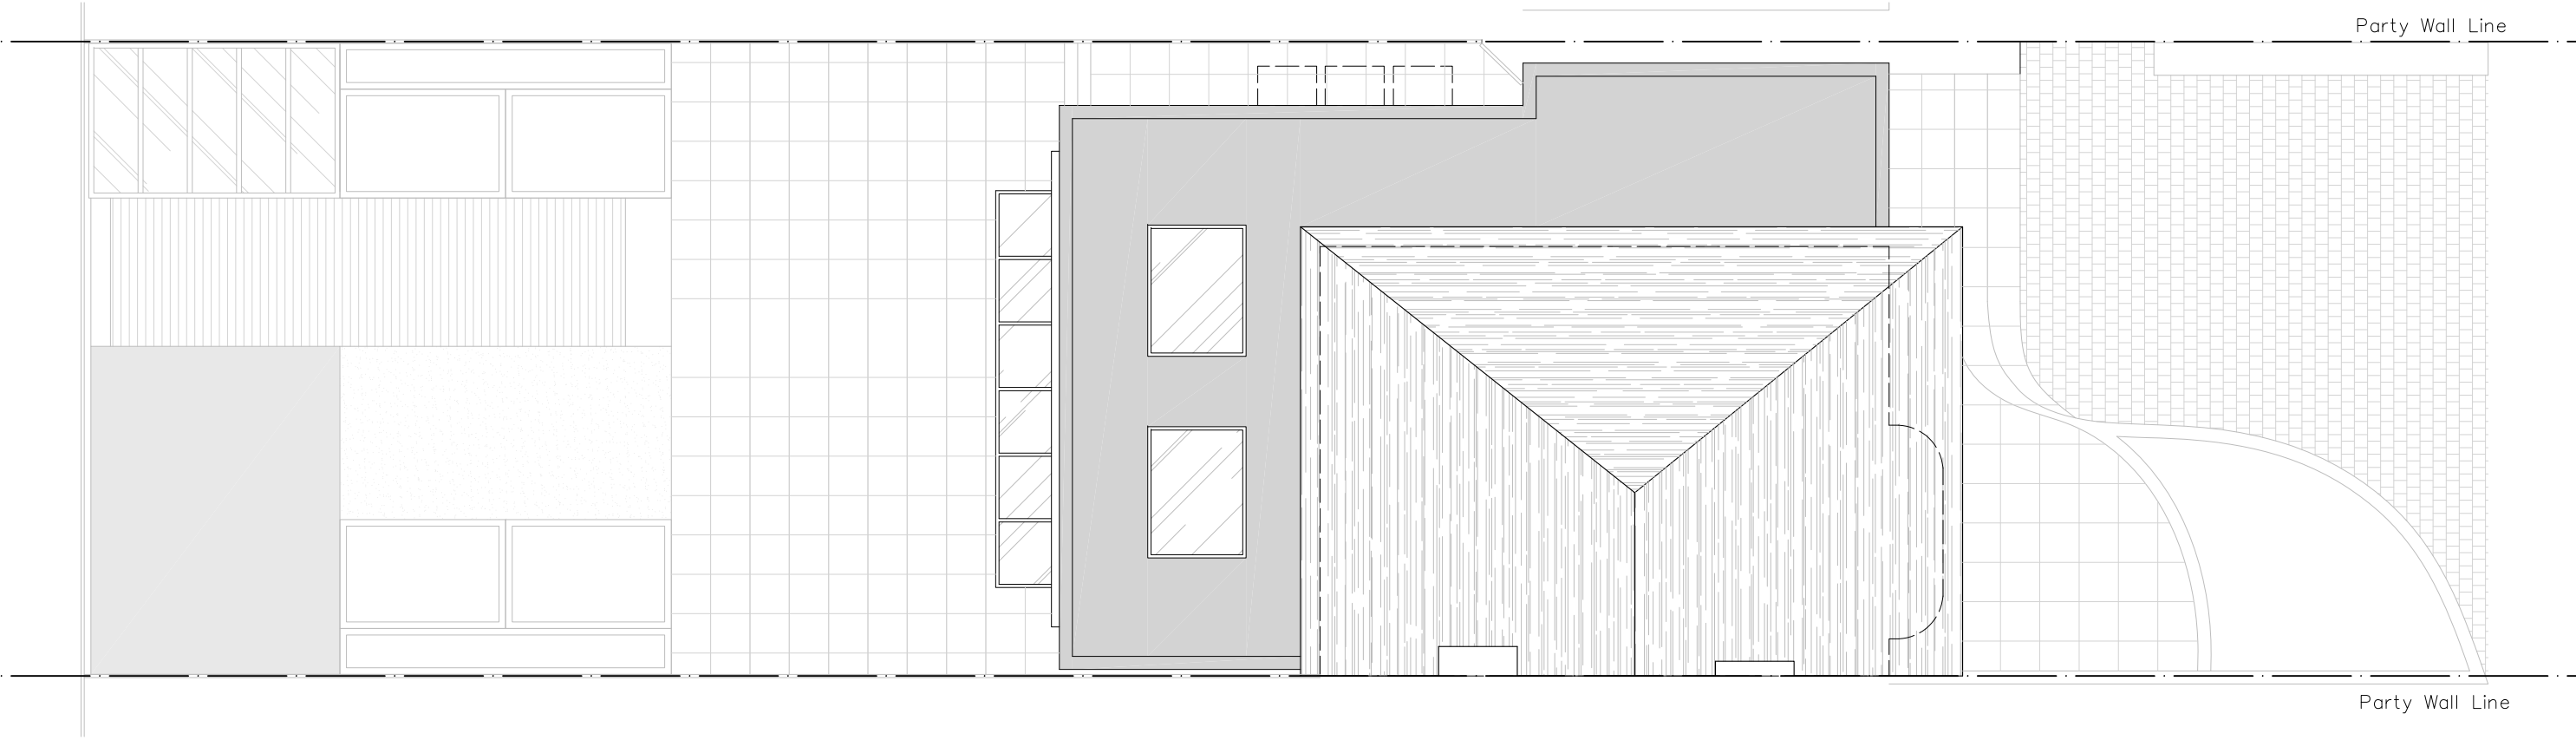

Scale Bar