

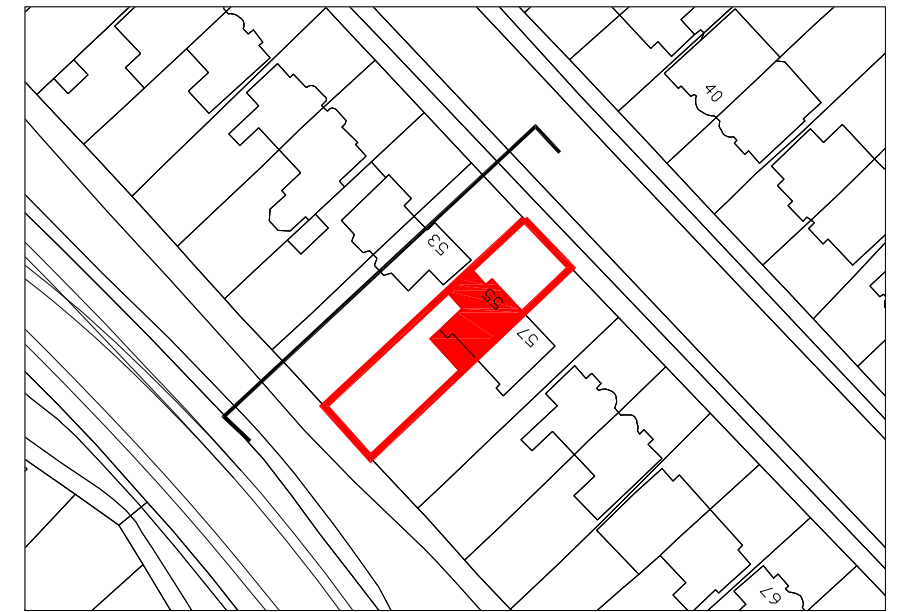


55 PRINCE GEORGE AVENUE  
LONDON N14 4TL  
DRAWING NO. 17

 

KEY PLAN

PROPOSED NORTH-WEST ELEVATION  
Scale 1:100 at A3

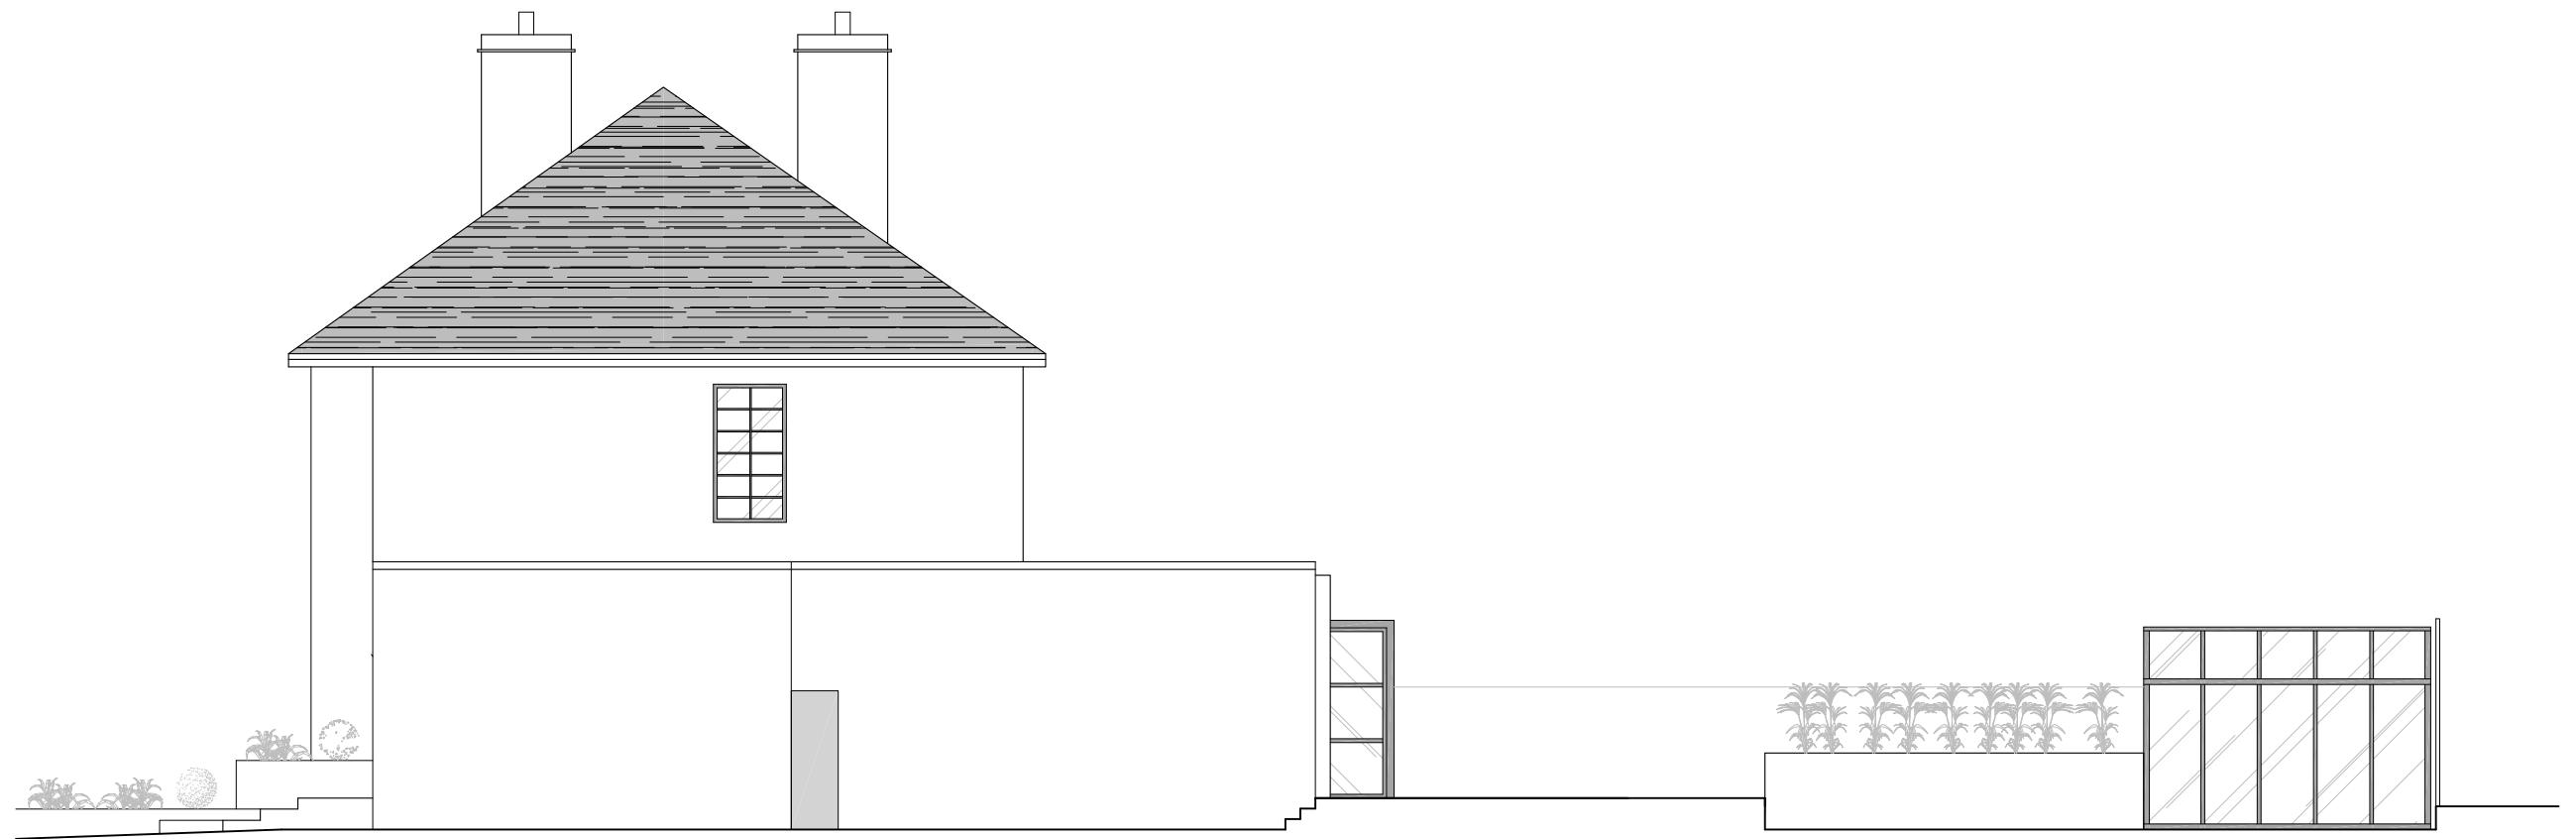

SCALE BAR