
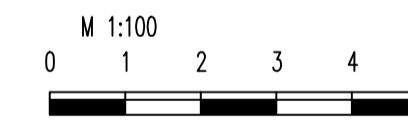


**HEALTH AND SAFETY** Generally all works to be carried out in accordance with the Health and Safety Act and other Regulations 2002 and providing Health & Safety requirements in force at the time of the work.

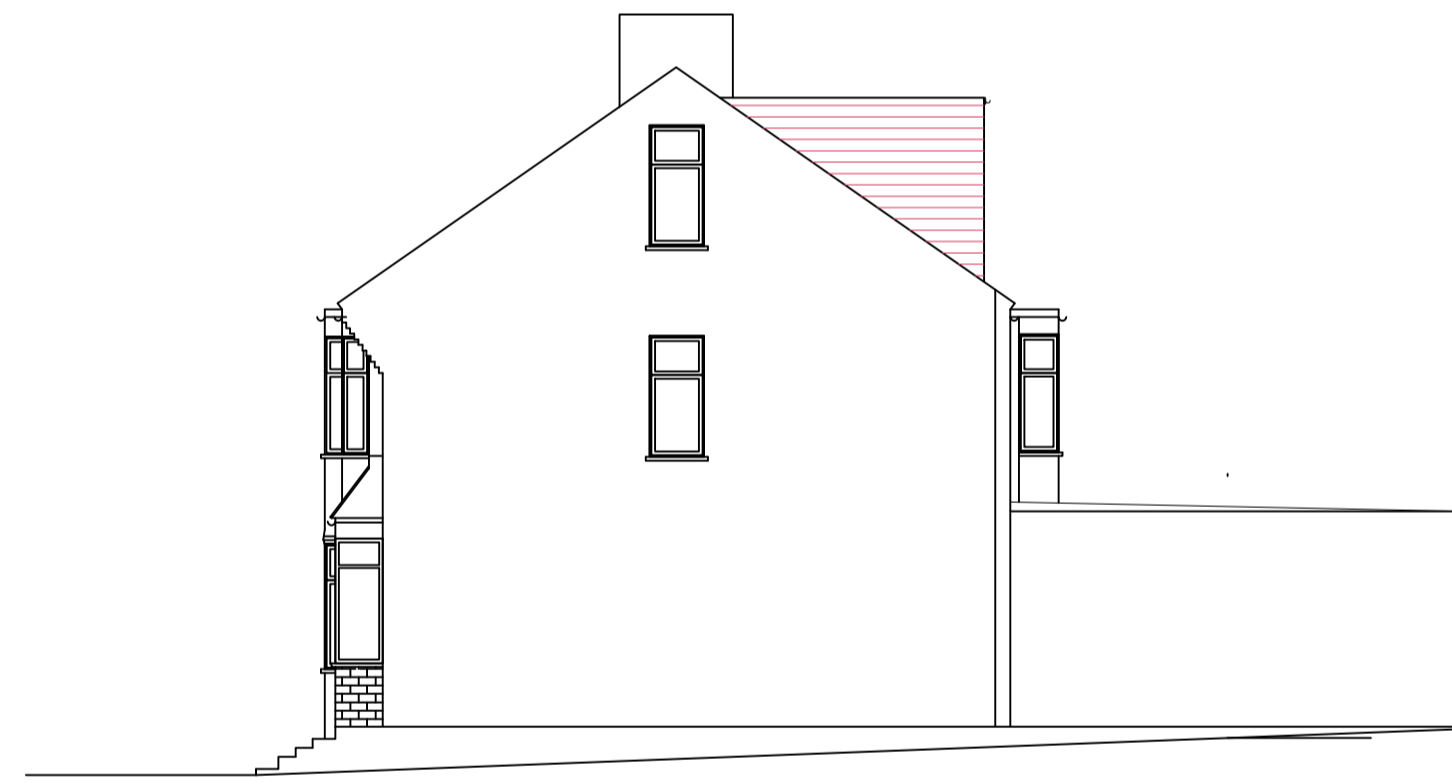

no	revision	date	control
project	58 GRENOBLE GARDENS LONDON N13 6JG		
drawing title	EXISTING BLOCK PLAN EXISTING ROOF PLAN EXISTING FLOOR PLAN EXISTING ELEVATIONS		
scale	1/100@A1-1/200@A1		
date	DECEMBER '23		
drw.no	SAD-05-PL01		

**ERK**  
Structural & Design Consultants

North: ERK  
Bsc, C.Eng. Address: 189 Lymington Road, N9 9PN Tel: 07791 965691