

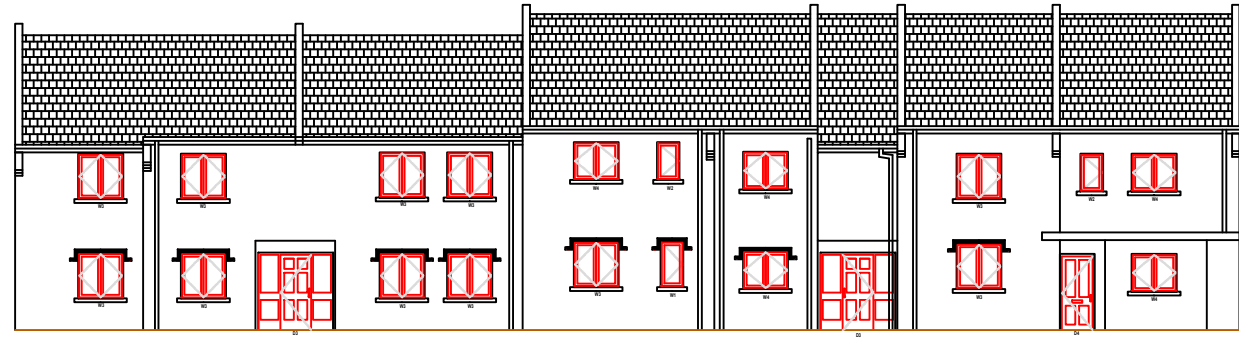
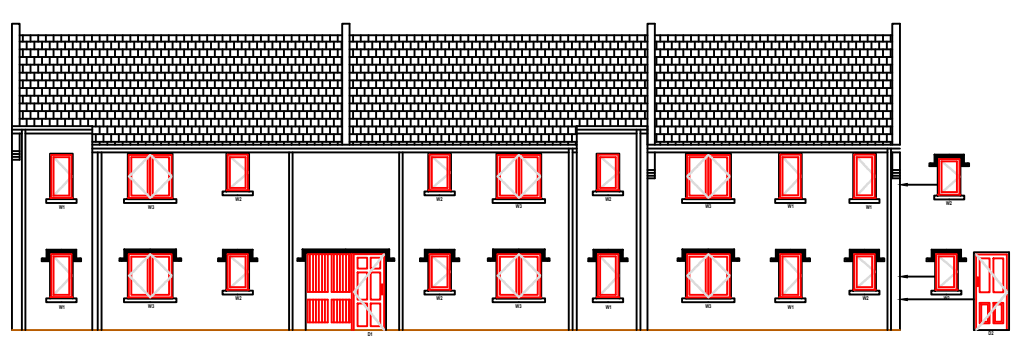



1-15 CALEDONIAN COURT  
EXISTING LAYOUT  
1:200

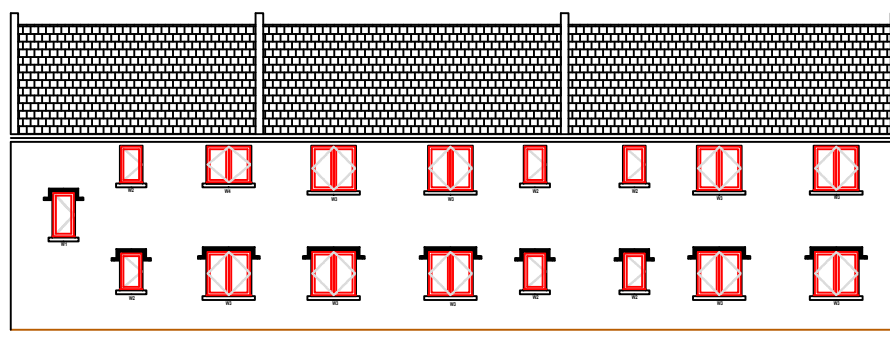

1-15 CALEDONIAN COURT  
PROPOSED FRONT ELEVATION  
VIEW A - 1:200

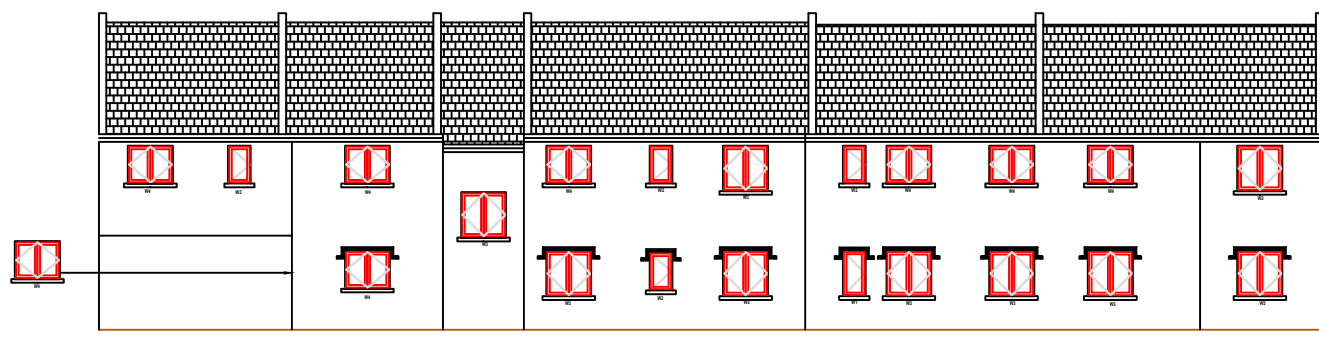

1-15 CALEDONIAN COURT  
PROPOSED REAR ELEVATION  
VIEW B - 1:200

 

Scale 1:200

Rev.	Description	Date

Do not scale from this drawing. Dimensions to be verified on site by contractor prior to commencement of work.  
This drawing is the copyright of the practice and may not be reproduced in part or in whole without the prior written consent of the practice.  
© 2023 Faithorn Farrell Timms LLP



**Faithorn Farrell Timms**  
Central Court  
1 Knoll Rise  
ORPINGTON  
Kent BR6 0JA  
T 01689 885080

Client  
AD CONSTRUCTION GROUP

Project  
FLATS 1-15 CALEDONIAN COURT  
BRIGHTON  
BN2 3EY

Drawing Title  
PROPOSED LAYOUT AND ELEVATIONS

Date  
13/09/23

Scale  
1:200 @ A3

Drawn By  
EK

Checked By  
GB

Project No.  
T1-6266

Drawing No. Rev.  
3