



**EXISTING:**

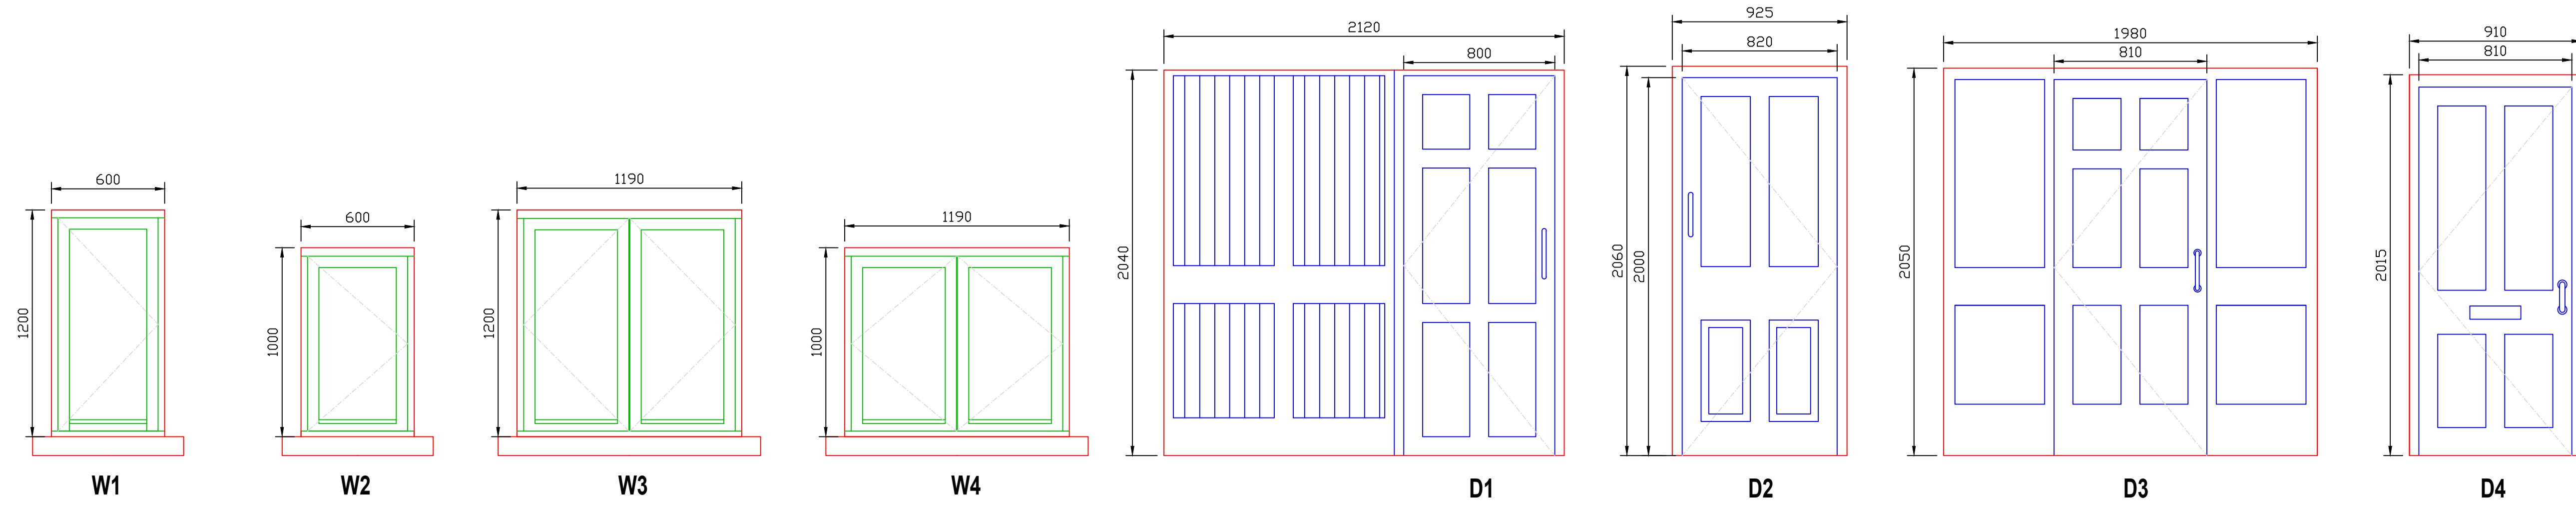

Window and Door Schedule		
TYPE	QUANTITY	QUANTITY TO BE REPLACED
W1	9	9
W2	20	20
W3	35	35
W4	14	14
D1	1	1
D2	1	1
D3	2	2
D4	1	1
TOTAL	83	83

**PROPOSED:**

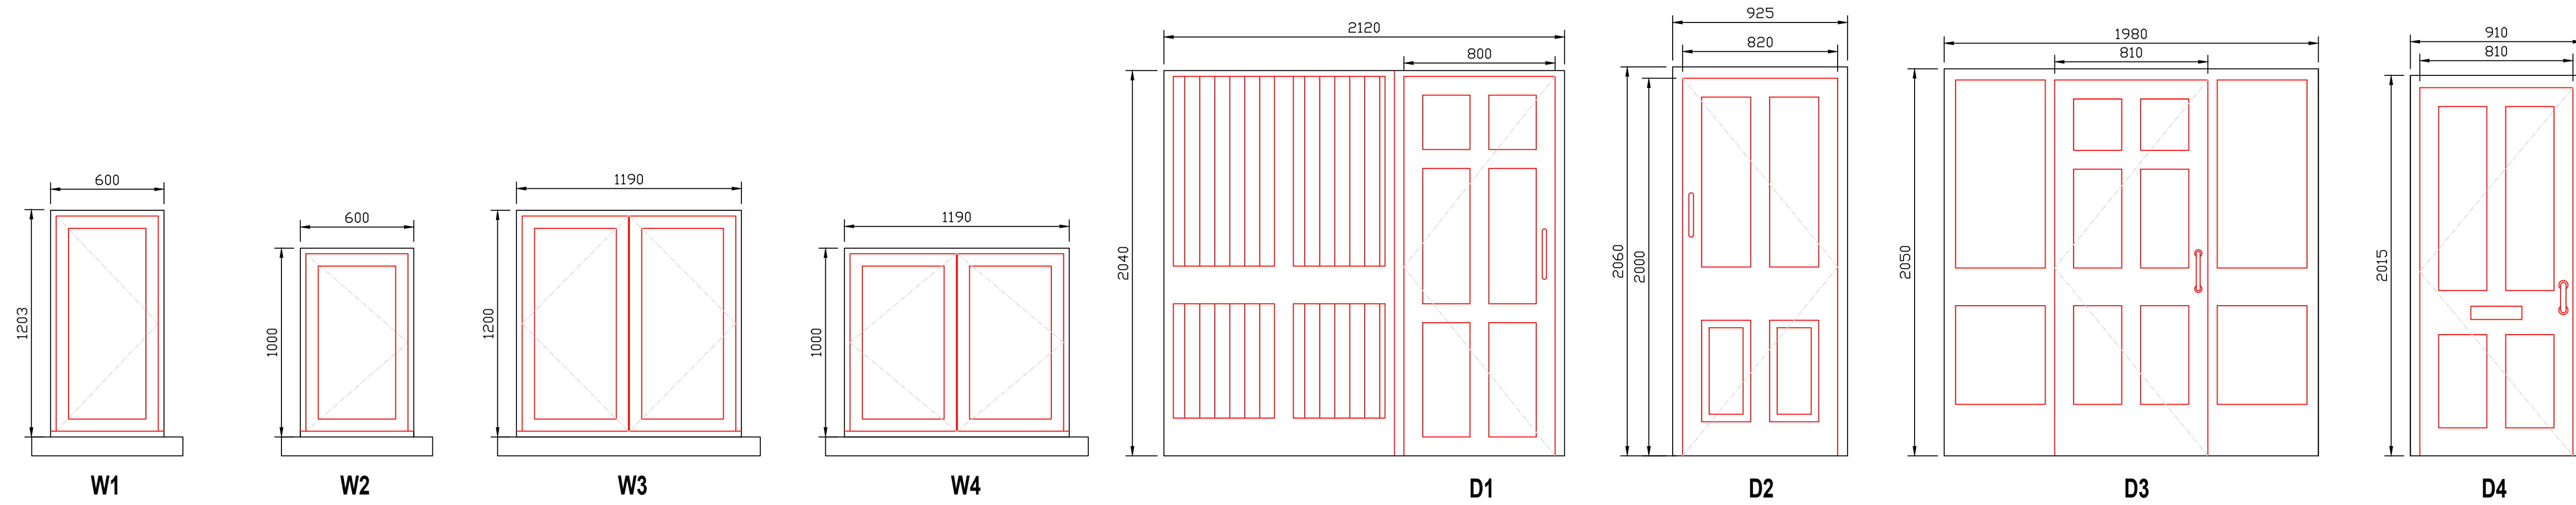

Rev.	Description.	Date.

Do not scale from this drawing. Dimensions to be verified on site by contractor prior to commencement of work.  
 This drawing is the copyright of the practice and may not be reproduced in part or in whole without the prior written consent of the practice.  
 ©2023 Falthorn Farrell Timms LLP



**Falthorn Farrell Timms**

Central Court  
 1 Knoll Rise  
 ORPINGTON  
 Kent BR6 0JA  
 T 01689 885080  
 F 01689 885081

Client  
**AD CONSTRUCTION GROUP**

Project  
**FLATS 1-15 CALEDONIAN COURT BRIGHTON BN2 3EY**

Drawing Title  
**EXISTING AND PROPOSED WINDOW AND DOOR SCHEDULE**

Date  
 13/09/23

Scale  
 1:20 @ A1

Drawn By  
 EK

Checked By  
 GB

Project No.  
 T1-6266

Drawing No.  
 4

