

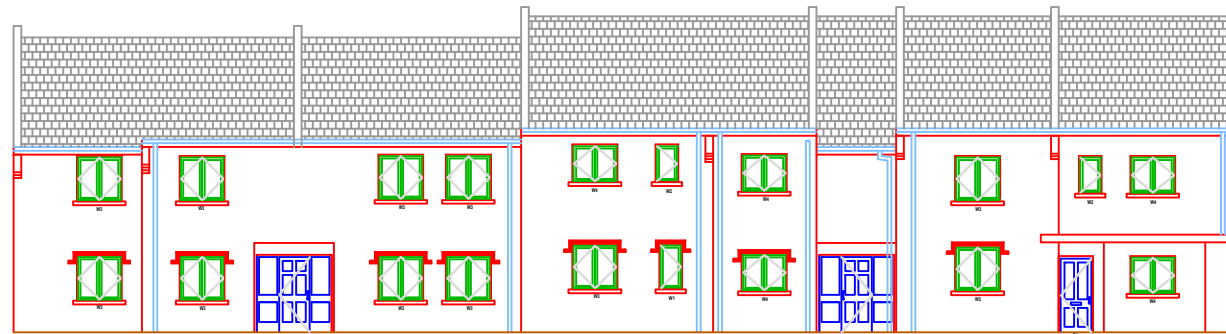
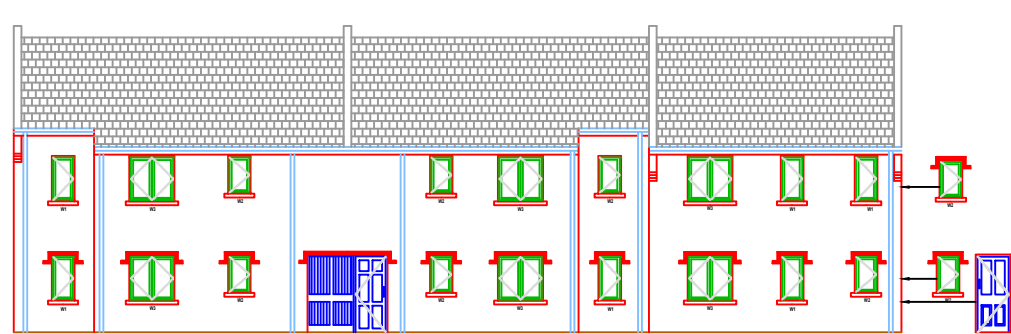



1-15 CALEDONIAN COURT
EXISTING LAYOUT
1:200

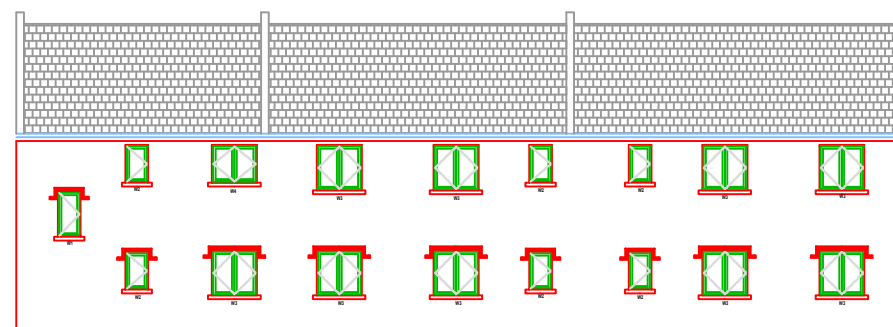

1-15 CALEDONIAN COURT
EXISTING FRONT ELEVATION
VIEW A - 1:200

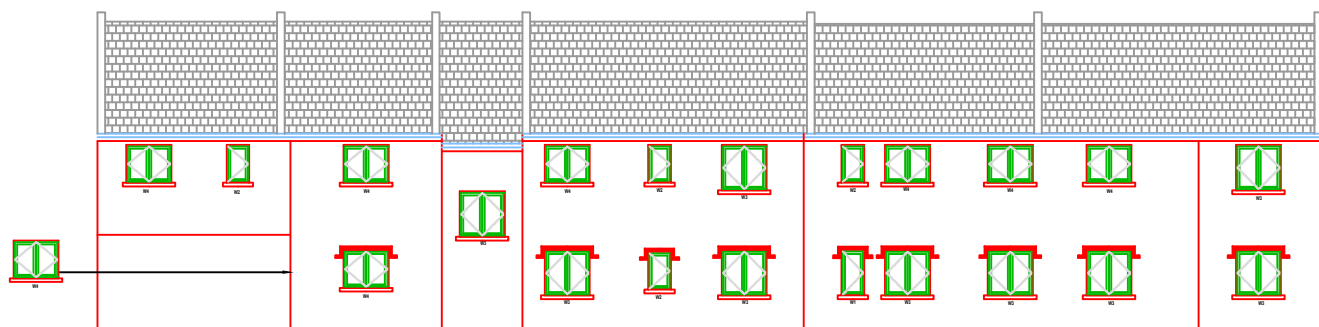

1-15 CALEDONIAN COURT
EXISTING REAR ELEVATION
VIEW B - 1:200

 

Scale 1:200

Rev.	Description	Date

Do not scale from this drawing. Dimensions to be verified on site by contractor prior to commencement of work.
This drawing is the copyright of the practice and may not be reproduced in part or in whole without the prior written consent of the practice.
© 2023 Faithorn Farrell Timms LLP



Faithorn Farrell Timms
Central Court
1 Knoll Rise
ORPINGTON
Kent BR6 0JA
T 01689 885080

Client
AD CONSTRUCTION GROUP

Project
**FLATS 1-15 CALEDONIAN COURT
BRIGHTON
BN2 3EY**

Drawing Title
**EXISTING LAYOUT AND
ELEVATIONS**

Date 13/09/23	Scale 1:200 @ A3
------------------	---------------------

Drawn By EK	Checked By GB
----------------	------------------

Project No. T1-6266	Drawing No. 2	Rev.
------------------------	------------------	----------