


# 7 Mayo Road, Brighton


Ground Floor plan 1:50

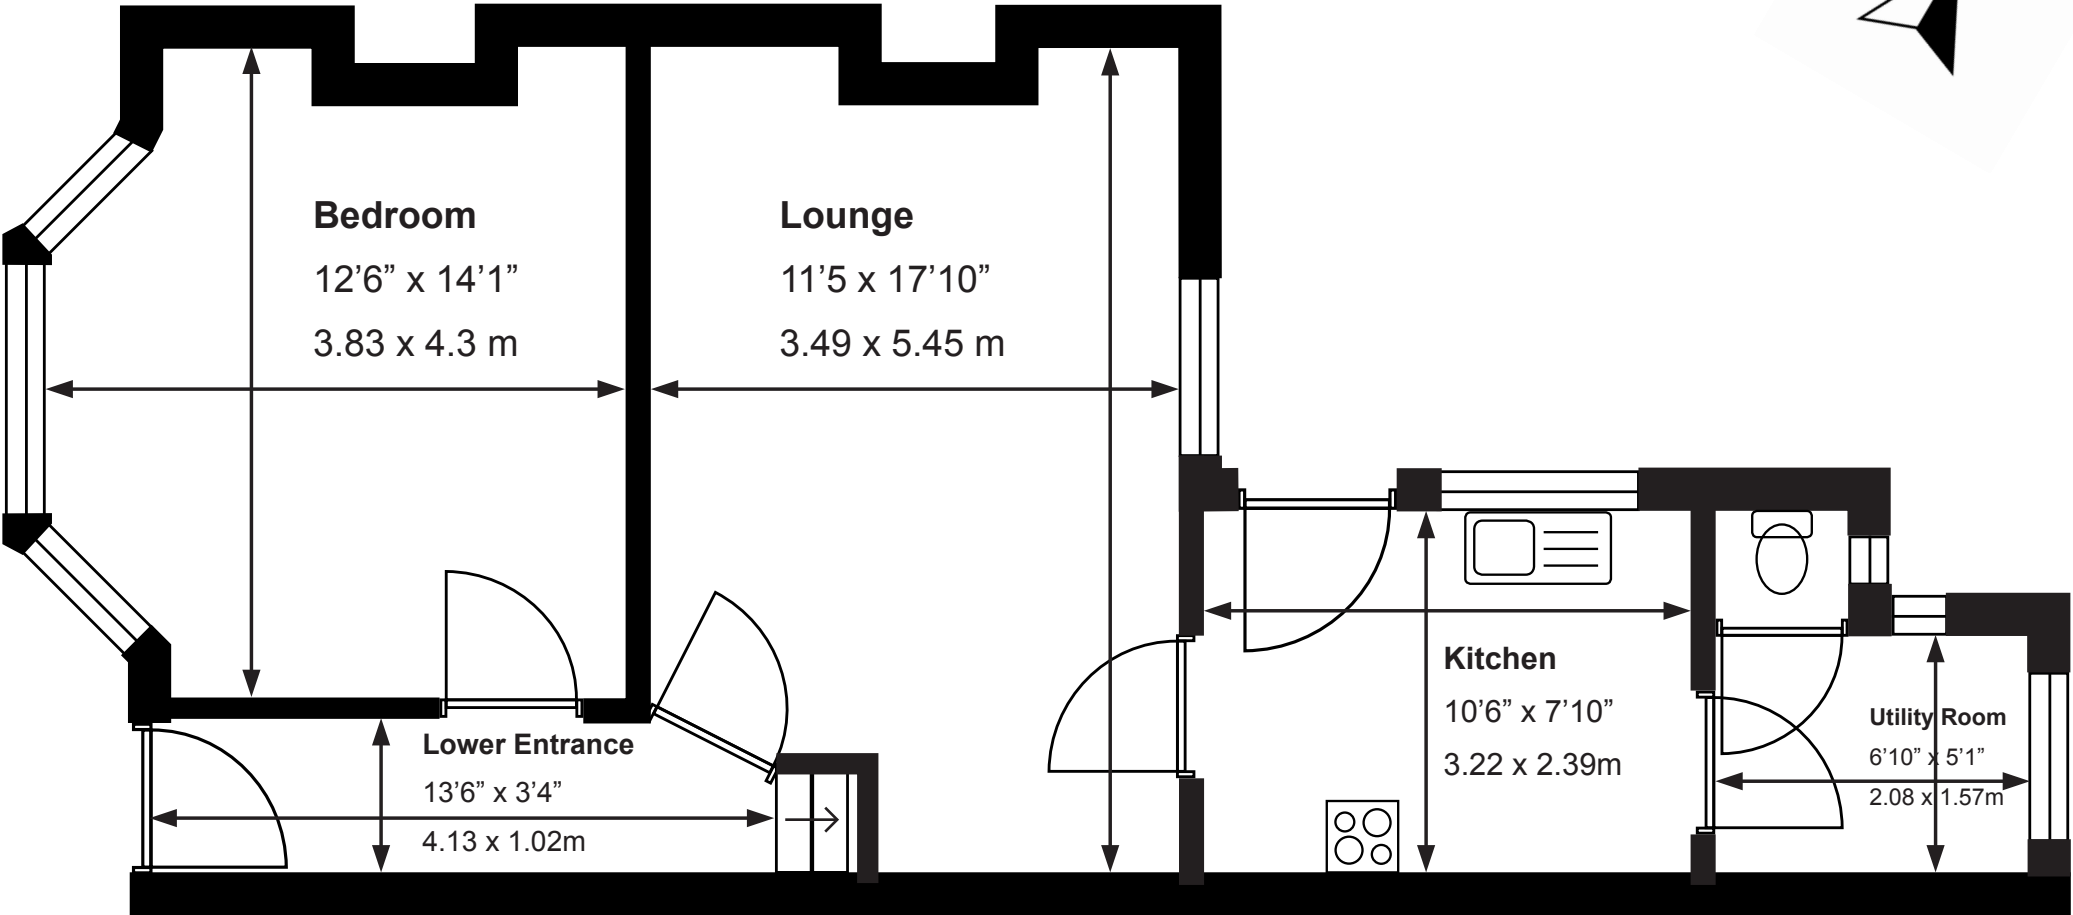

Client <b>Oliver, Henrietta and Frances Wilkins</b>	GF Plan No. 20241	<b>RM DESIGN</b>  07833711611
Project <b>7 Mayo Road, Brighton</b>	8 <sup>th</sup> January 2024 Scale 1 : 50 A4 Sheet size	

# 7 Mayo Road, Brighton


First Floor plan 1:50

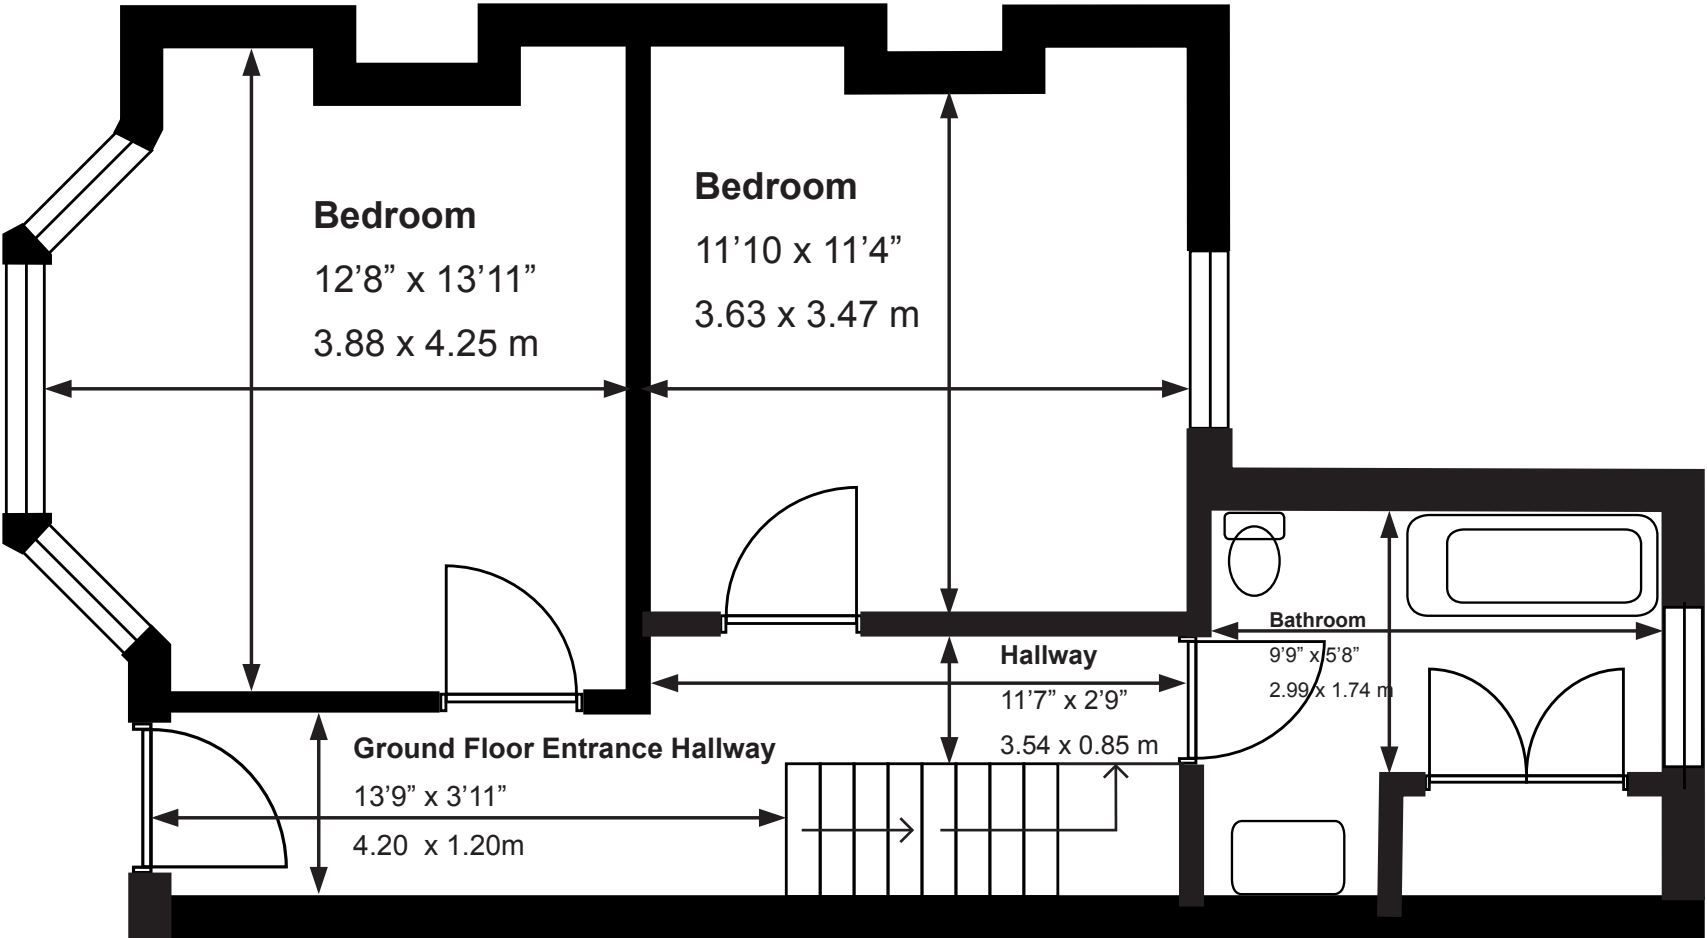

Client <b>Oliver, Henrietta and Frances Wilkins</b>	FF Plan No. 20242	<b>RM DESIGN</b>  07833711611
Project <b>7 Mayo Road, Brighton</b>	8 <sup>th</sup> January 2024 Scale 1 : 50 A4 Sheet size	

# 7 Mayo Road, Brighton

Second Floor plan 1:50

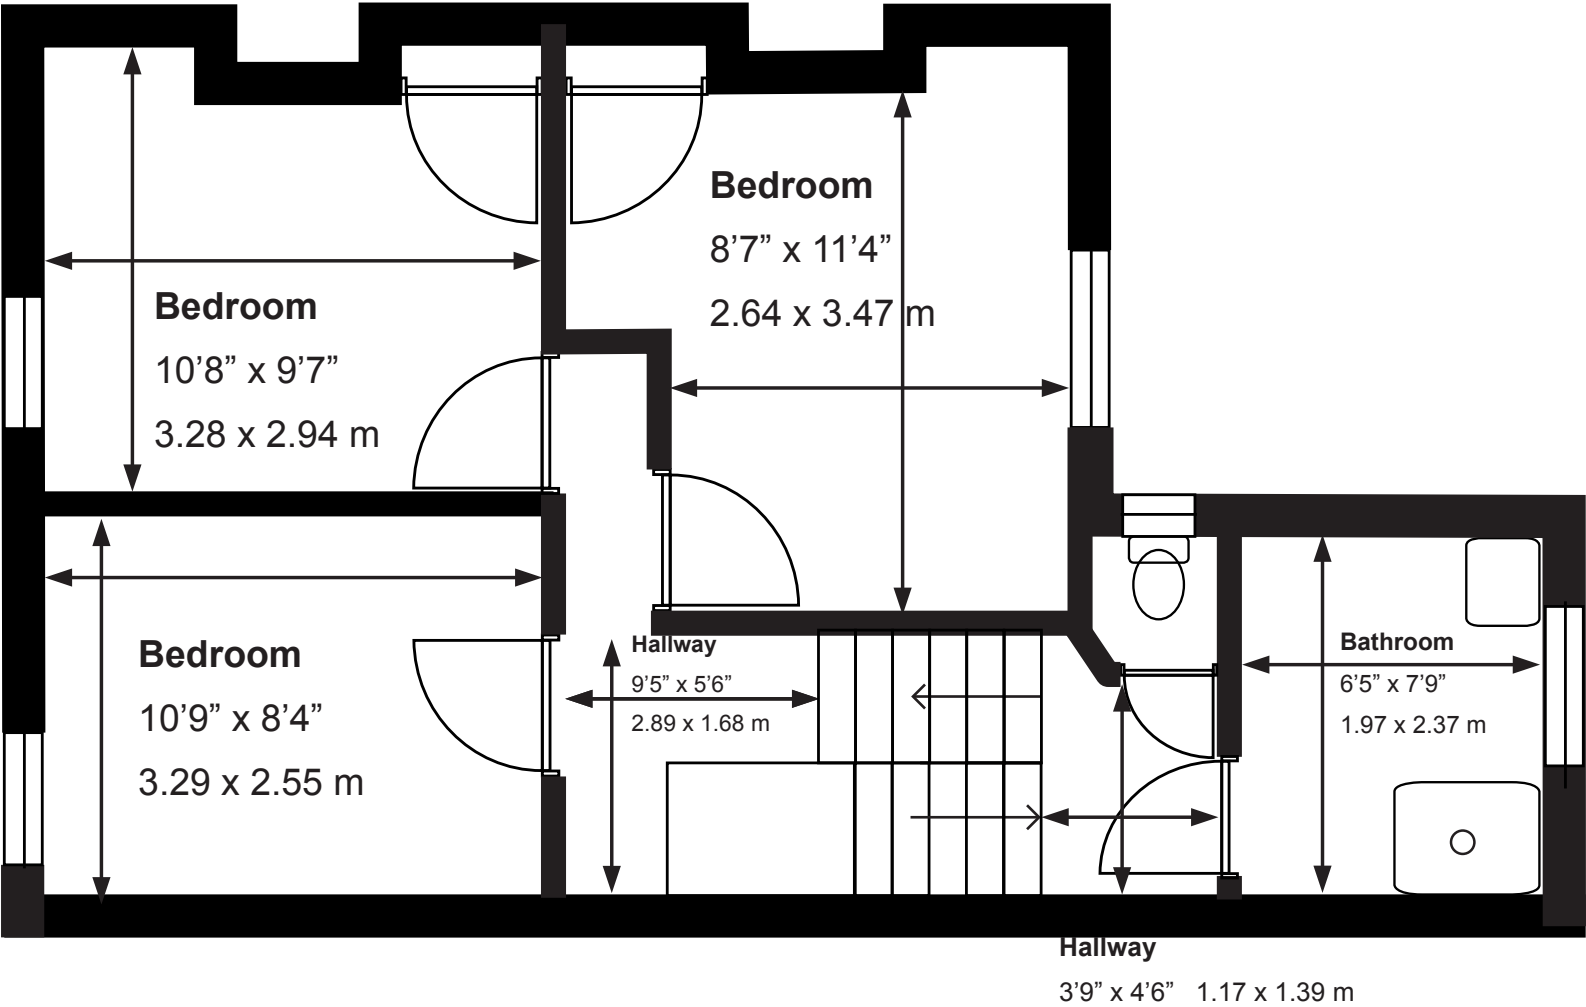

Client <b>Oliver, Henrietta and Frances Wilkins</b>	SF Plan No. 20243	<b>RM DESIGN</b>  07833711611
Project <b>7 Mayo Road, Brighton</b>	8 <sup>th</sup> January 2024 Scale 1 : 50 A4 Sheet size	