
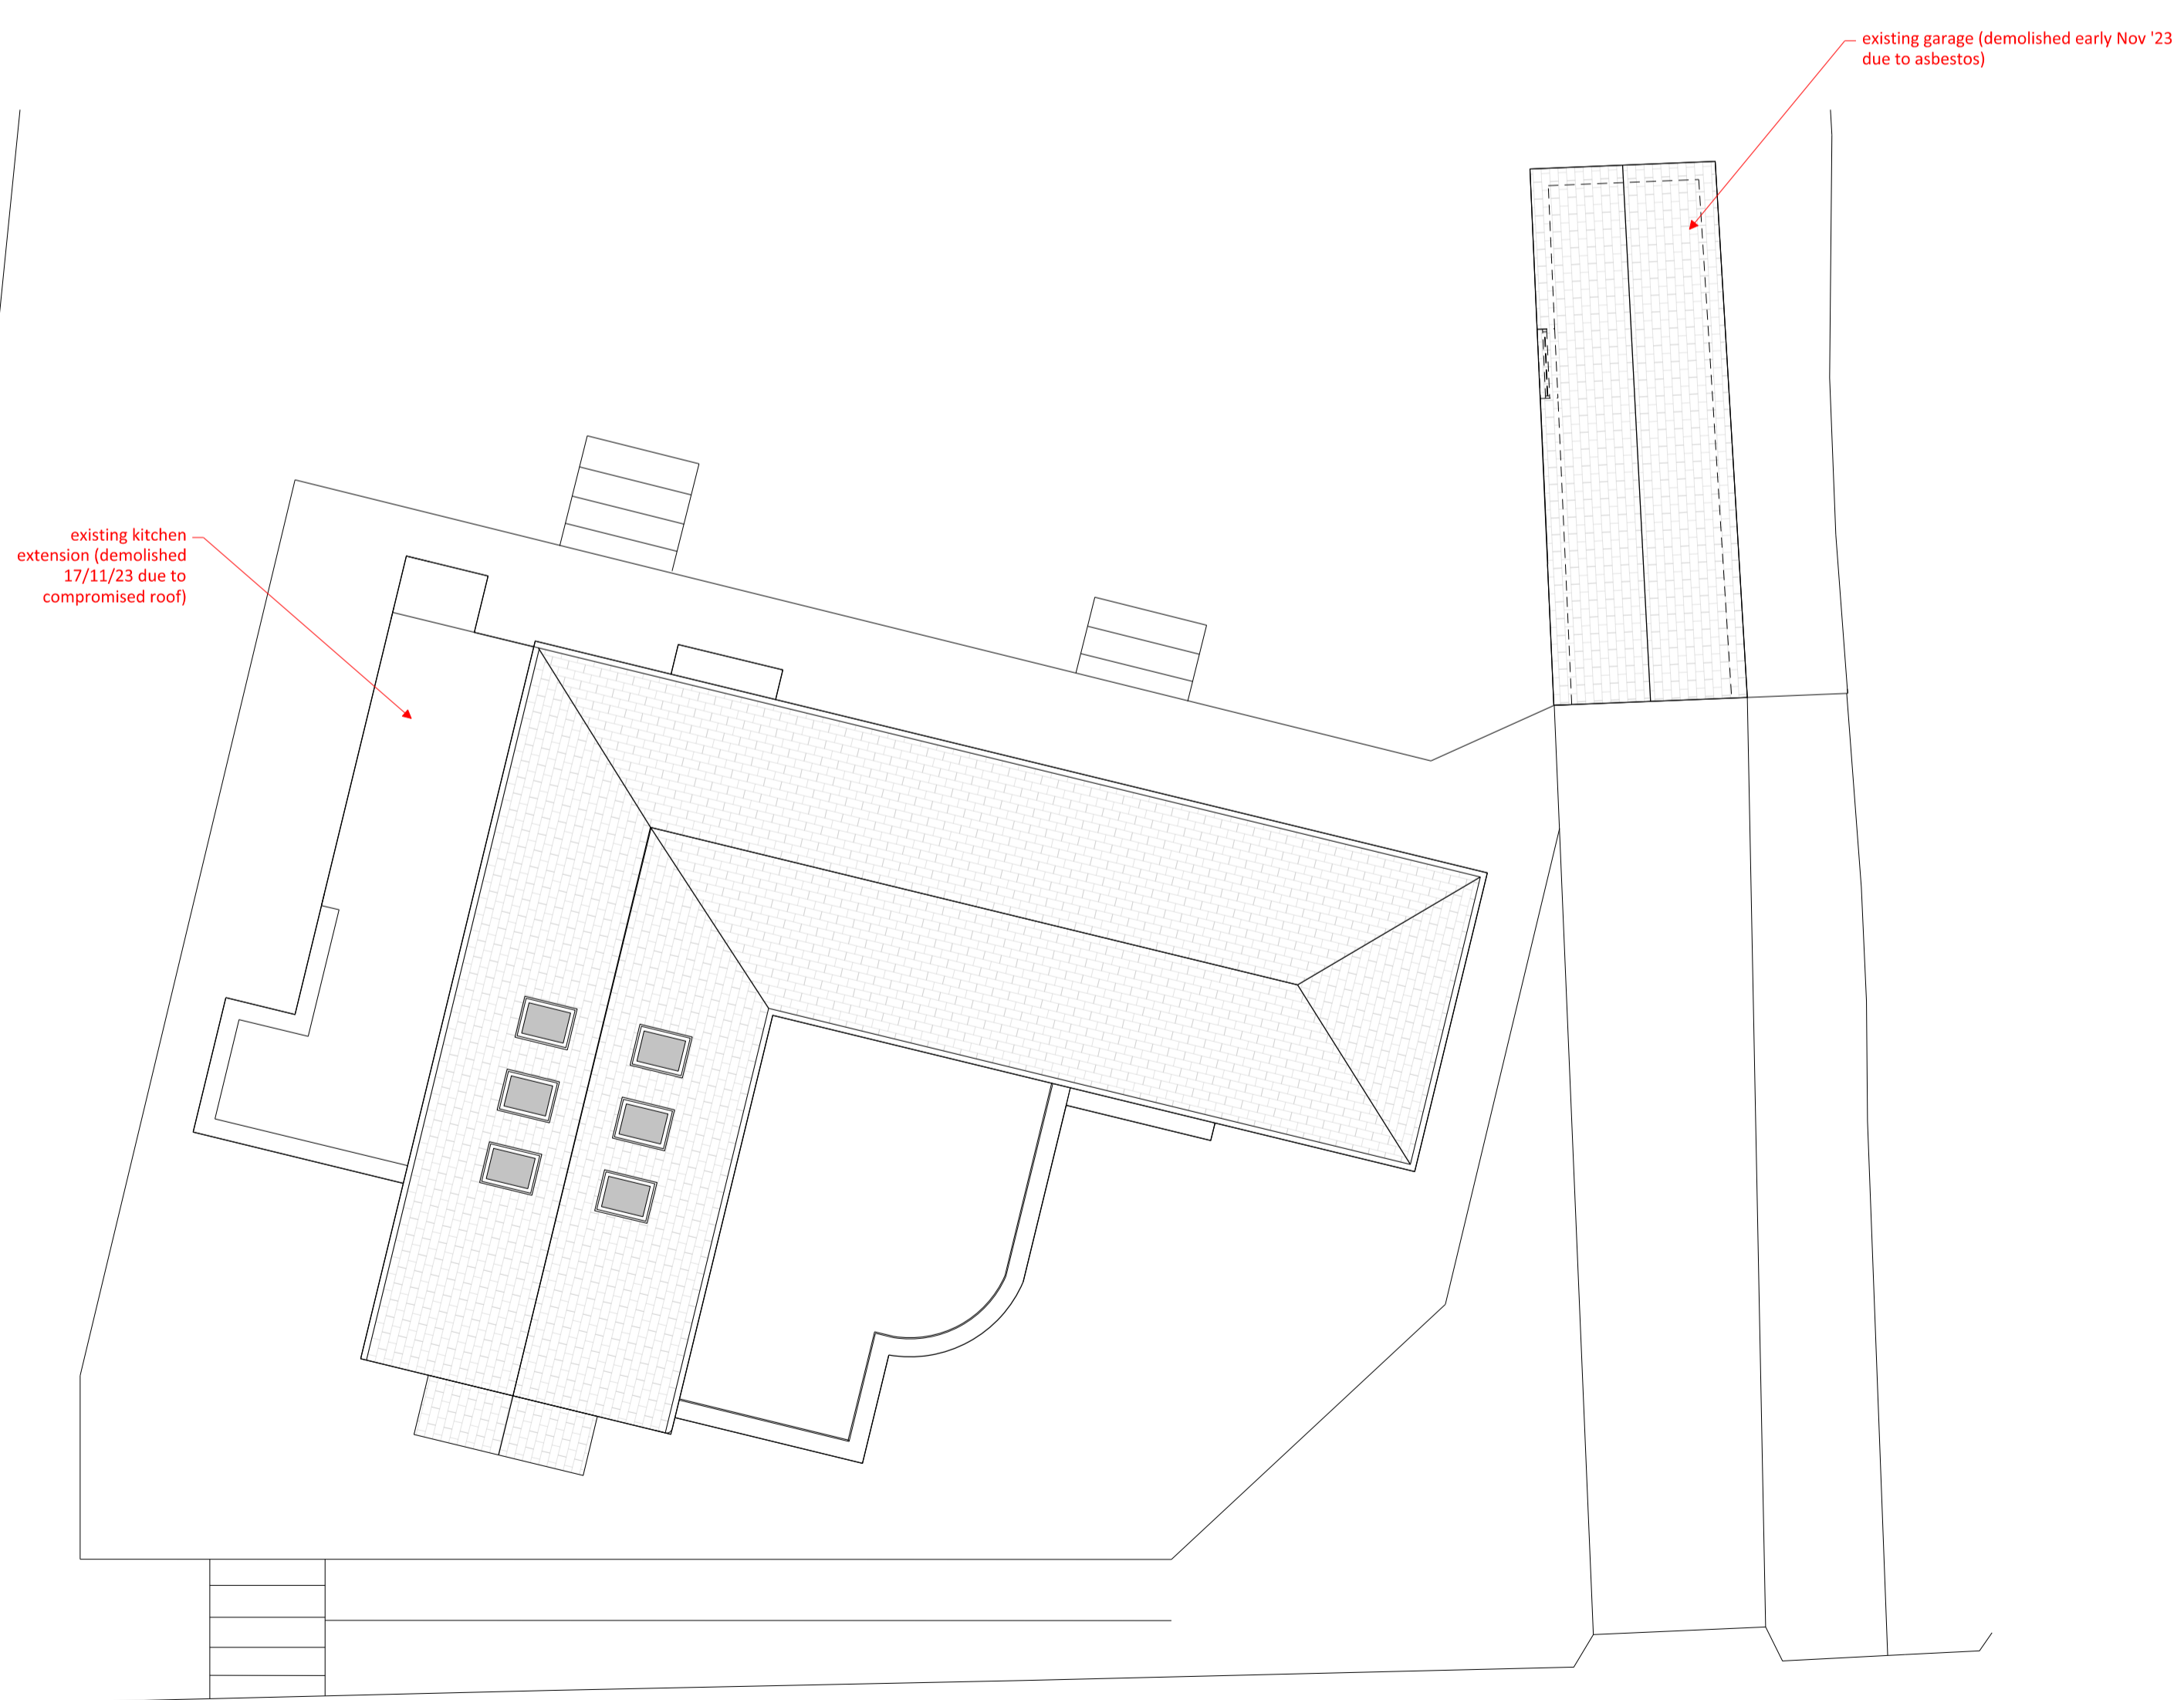
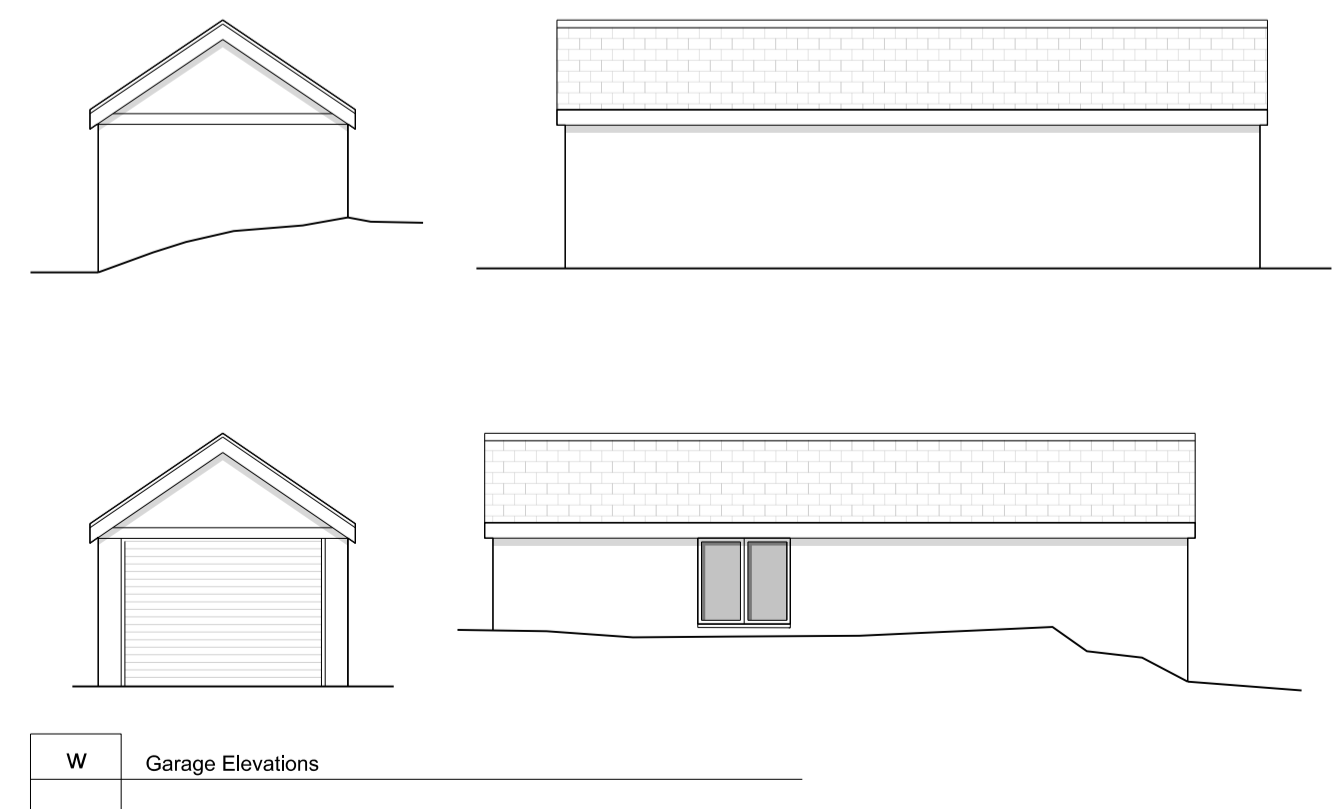


00 Ground Floor Plan

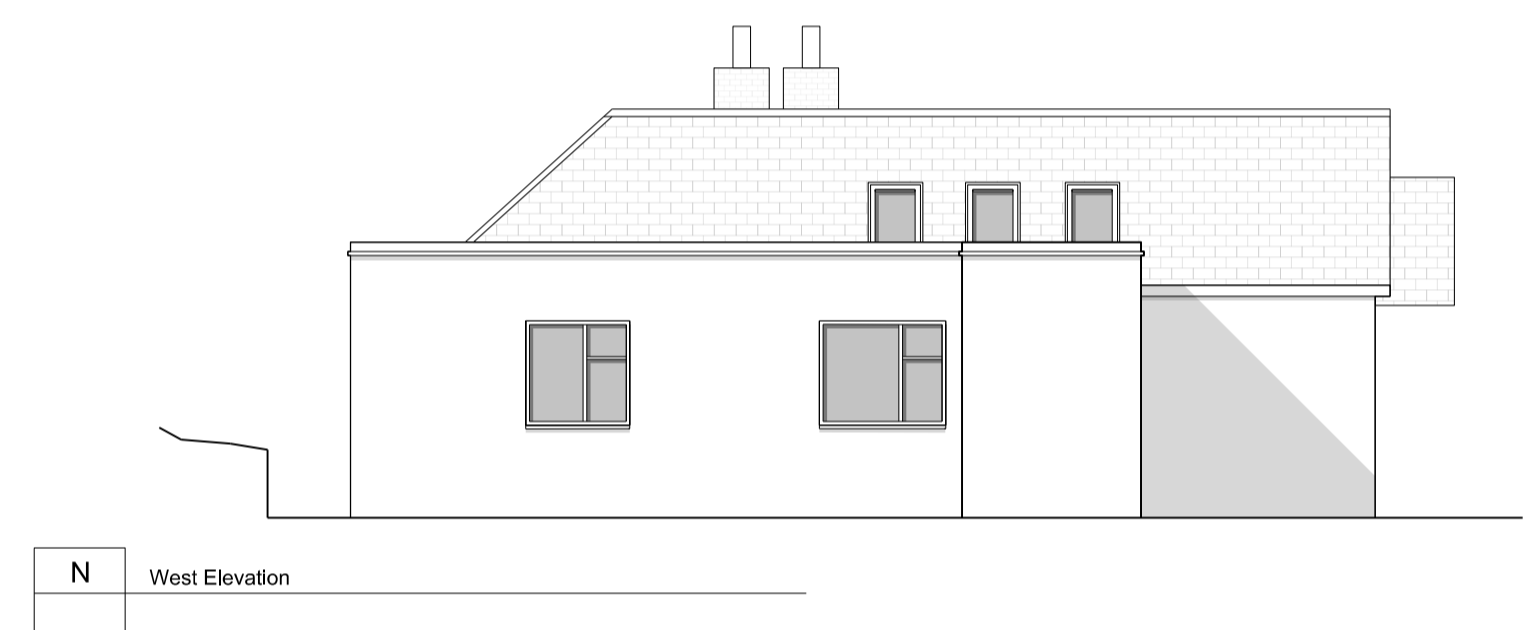

R Roof Plan

Rev.	Date	Note

Project address
8 Hillbrow Road
BRIGHTON
BN1 5JP

Client
Gemma Banks

Project title
Hillbrow Road

Drawing Title
Existing Drawings

Scale 1:100 @ A1	Drawn by MB
Project No. 183	Drawing no. 001
Status Planning	Revision P1
	First Drawn 21.11.23