


8, Hillbrow Road, Brighton, Brighton Hove, BN1 5JP

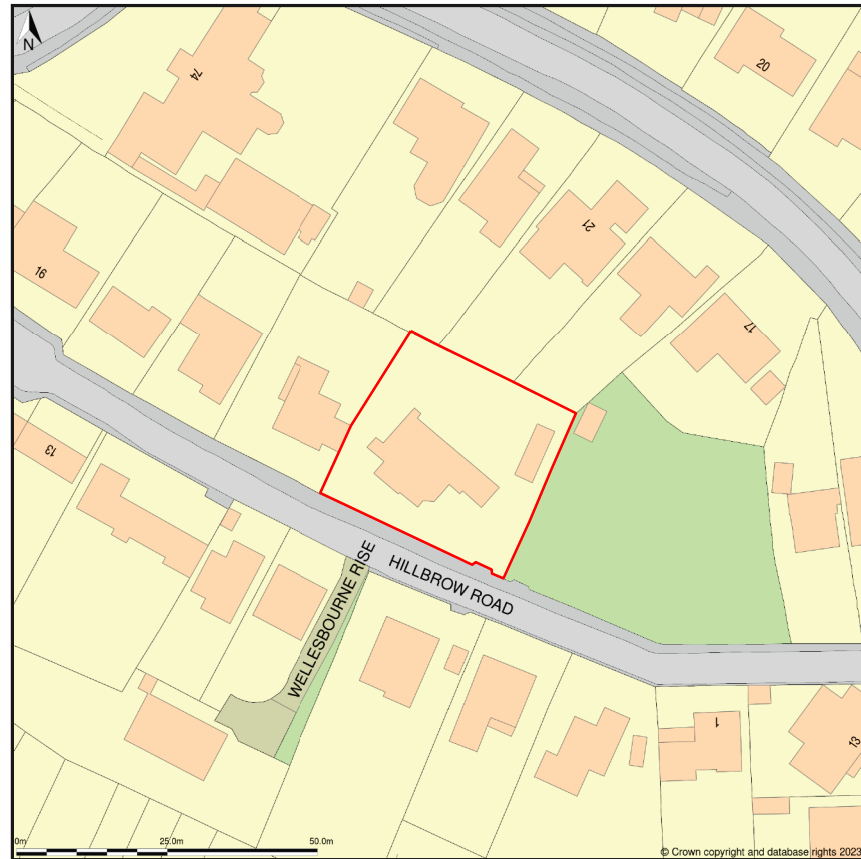

Location Plan shows area bounded by: 529510.49, 107783.73 529651.91, 107925.15 (at a scale of 1:1250), OSGridRef: TQ2958 785. The representation of a road, track or path is no evidence of a right of way. The representation of features as lines is no evidence of a property boundary.

Produced on 18th Dec 2023 from the Ordnance Survey National Geographic Database and incorporating surveyed revision available at this date. Reproduction in whole or part is prohibited without the prior permission of Ordnance Survey. © Crown copyright 2023. Supplied by www.buyaplan.co.uk a licensed Ordnance Survey partner (100053143). Unique plan reference: #00867731-5A76EE.

Ordnance Survey and the OS Symbol are registered trademarks of Ordnance Survey, the national mapping agency of Great Britain. Buy A Plan® logo, pdf design and the www.buyaplan.co.uk website are Copyright © Passinc Ltd 2023.



kitchen extension demolished and replaced

garage demolished and rebuilt enlarged

**Block Plan**  
Scale 1:500 @ A3

**Site Plan**  
Scale 1:1250 @ A3

Contractor to check and verify all dimensions on site prior to commencing work. Any discrepancies to be reported to the architect immediately.

A3



KEY

Revisions

Rev	Date	Note

Project address  
8 Hillbrow Road  
BRIGHTON  
BN1 5JP

Client  
Gemma Banks

Project title  
**Hillbrow Road**

Drawing Title  
Site Plan

Scale  
1:1250 @ A3  
1:500 @ A3

Drawn by  
MB

Project No. 183	Drawing no. 010	Revision P1
--------------------	--------------------	----------------

Status Planning	First Drawn 21.11.23
--------------------	-------------------------