



First Floor

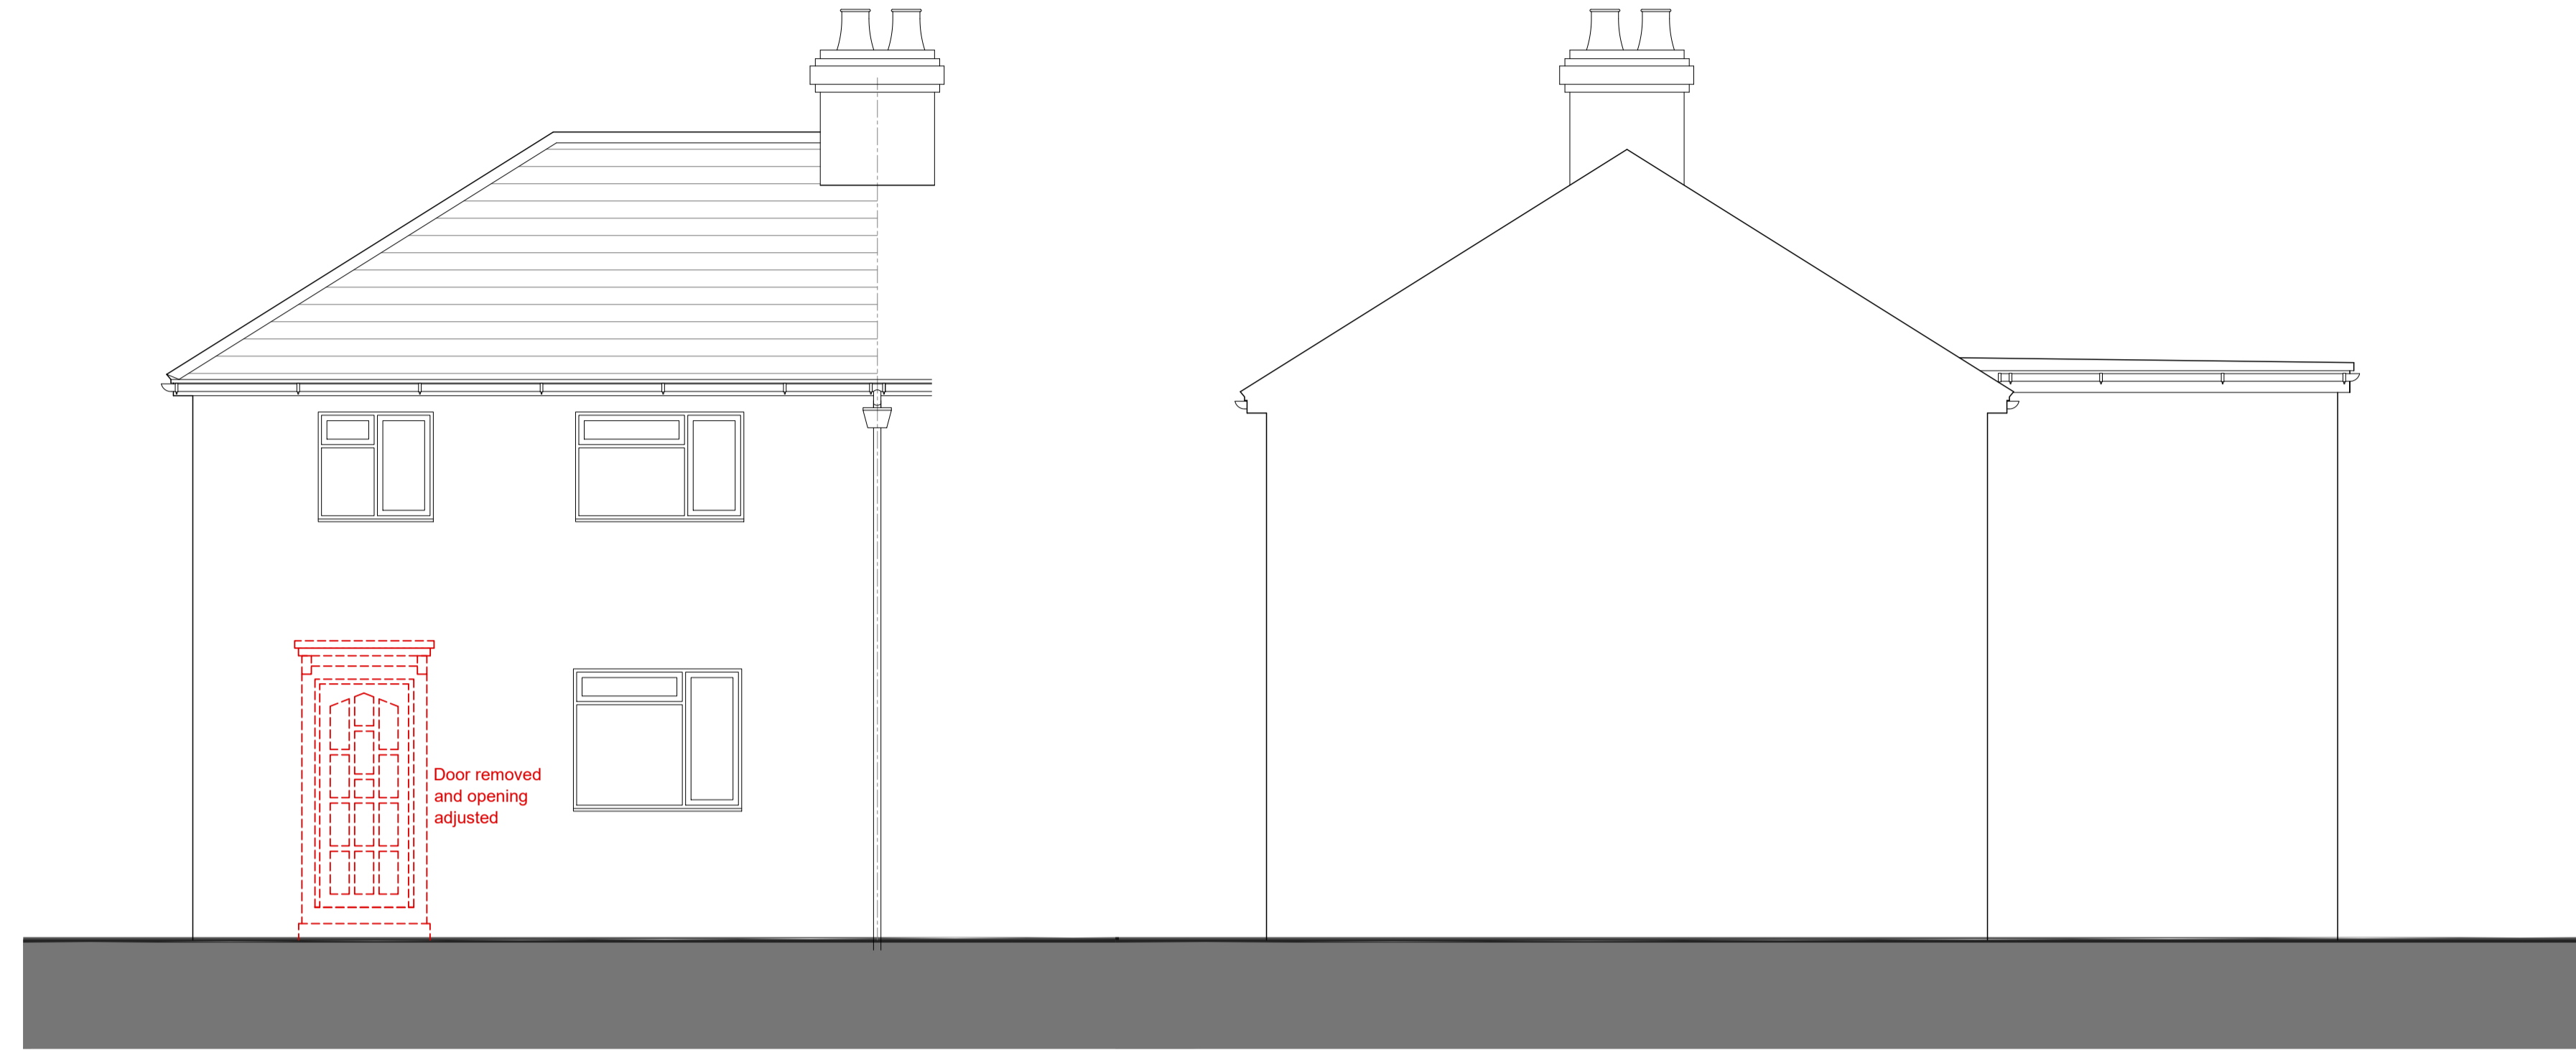


Front Elevation

Side Elevation/ Section

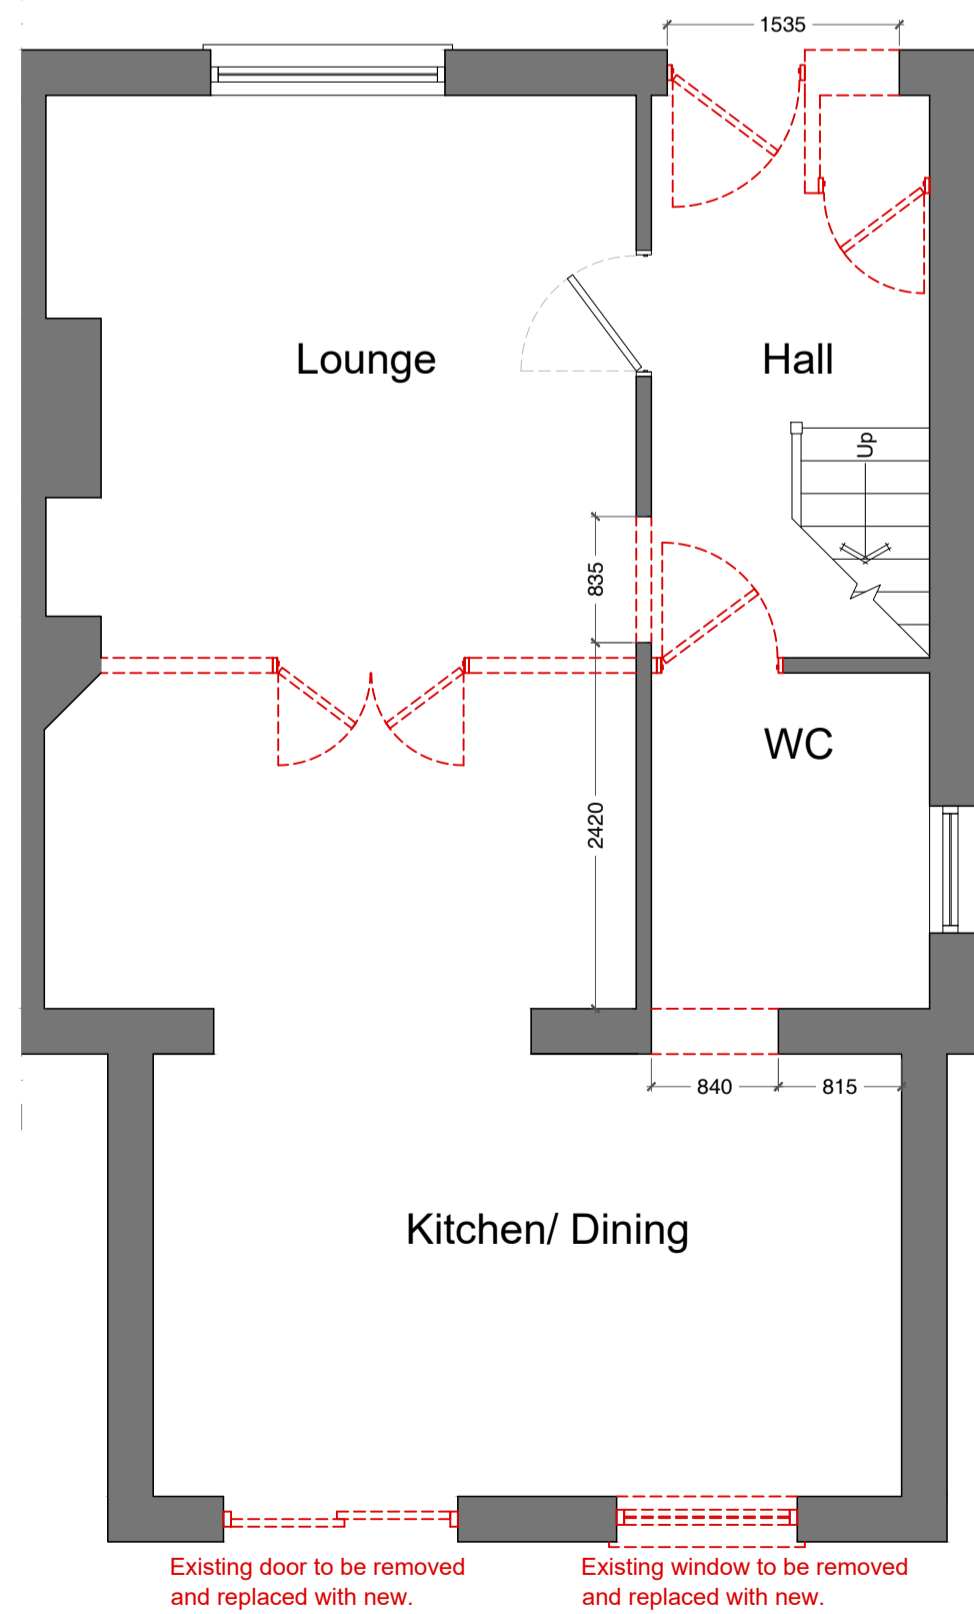

Ground Floor

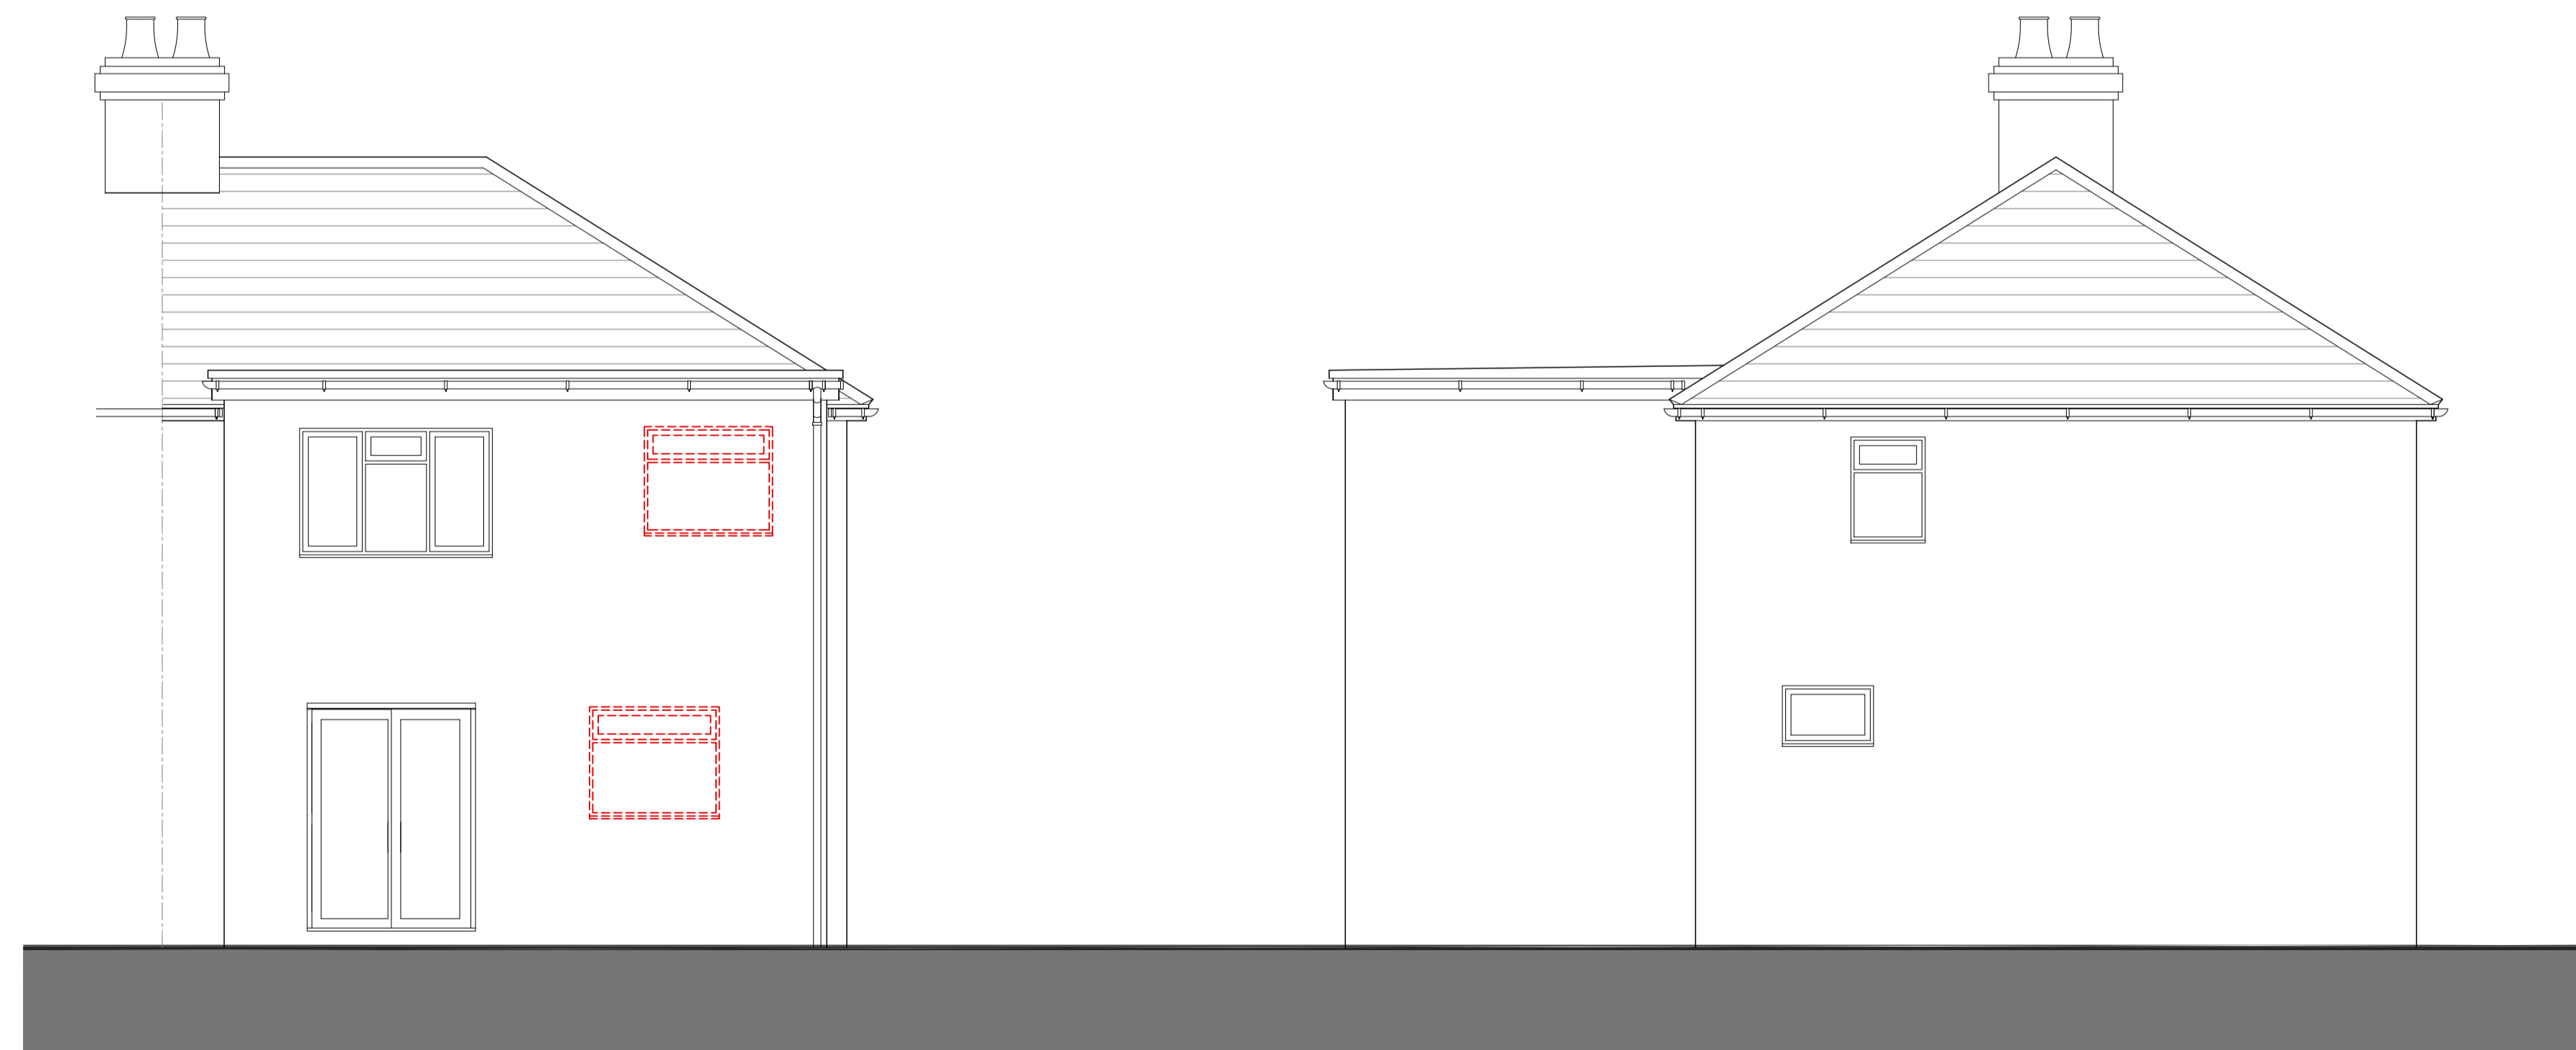

Rear Elevation

Side Elevation

PROJECT:  
 35 Knighton Road  
 Bristol

TITLE:  
 Existing Plans & Elevations

SCALE: 1:50 @ A1    DATE: Aug' 2023    DRAWN BY: JM

DRAWING NUMBER: 4207.C.01    REVISION: B

