

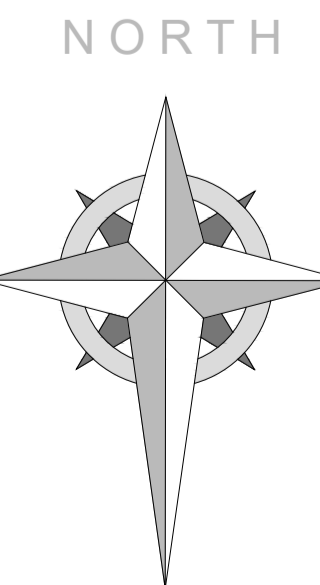
 
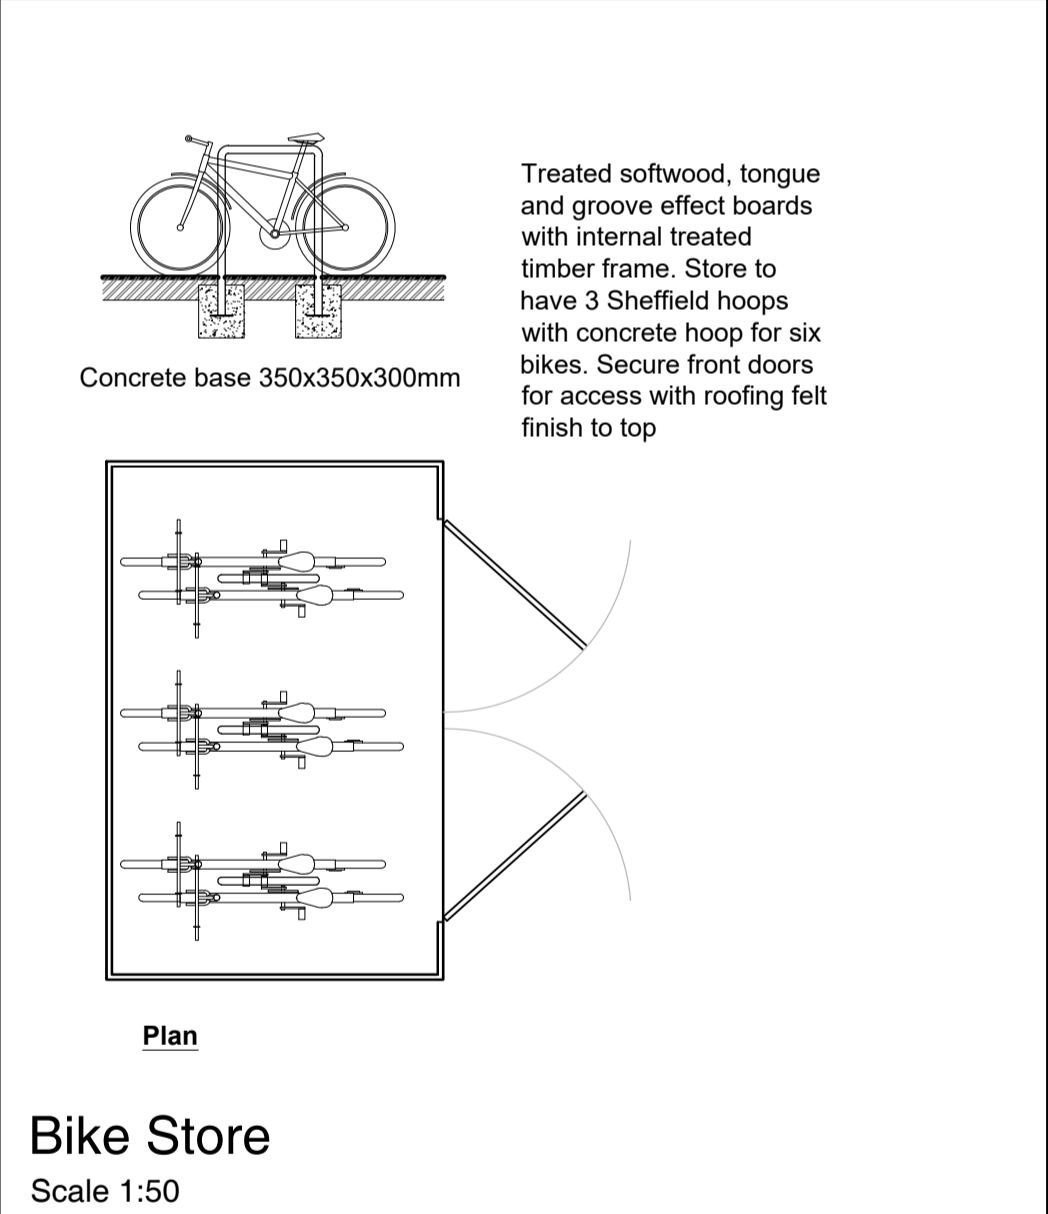


Existing Site Plan

 

Proposed Site Plan

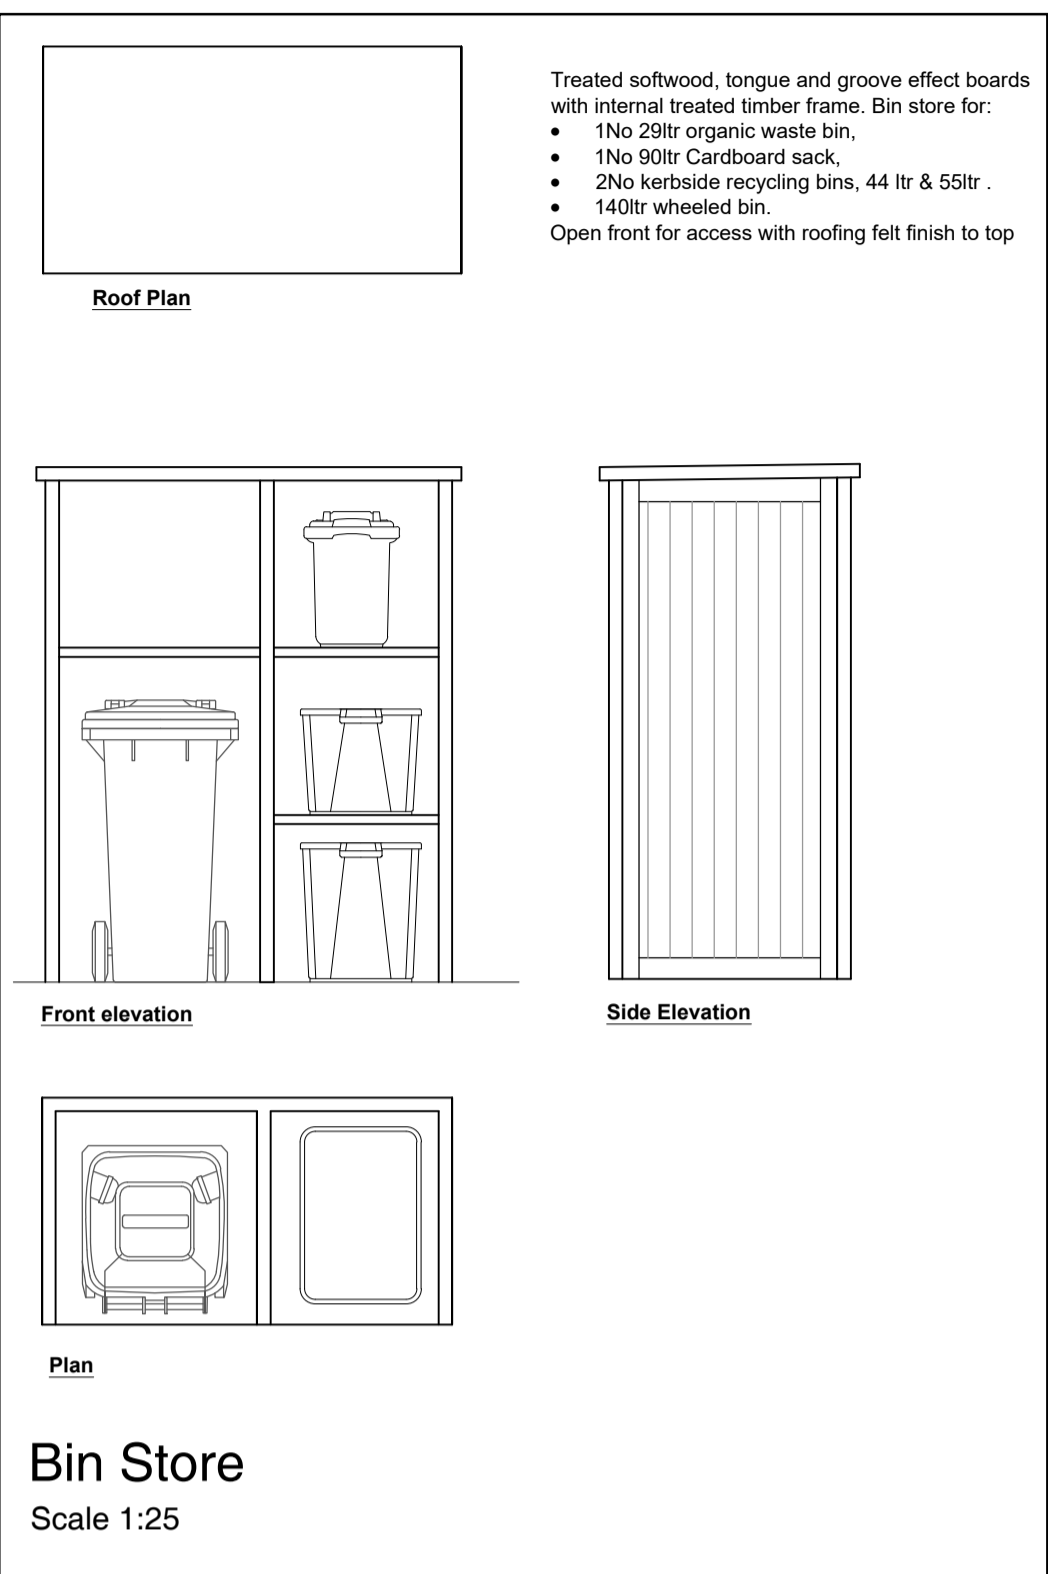

PROJECT:
35 Knighton Rd

TITLE:
Existing and Proposed Block Plans

SCALE: 1:200 @ A1 **DATE:** Jan 2024 **DRAWN BY:** ams

DRAWING NUMBER: 4207.PL.02 **REVISION:**

