


First Floor




Front Elevation

Side Elevation/ Section

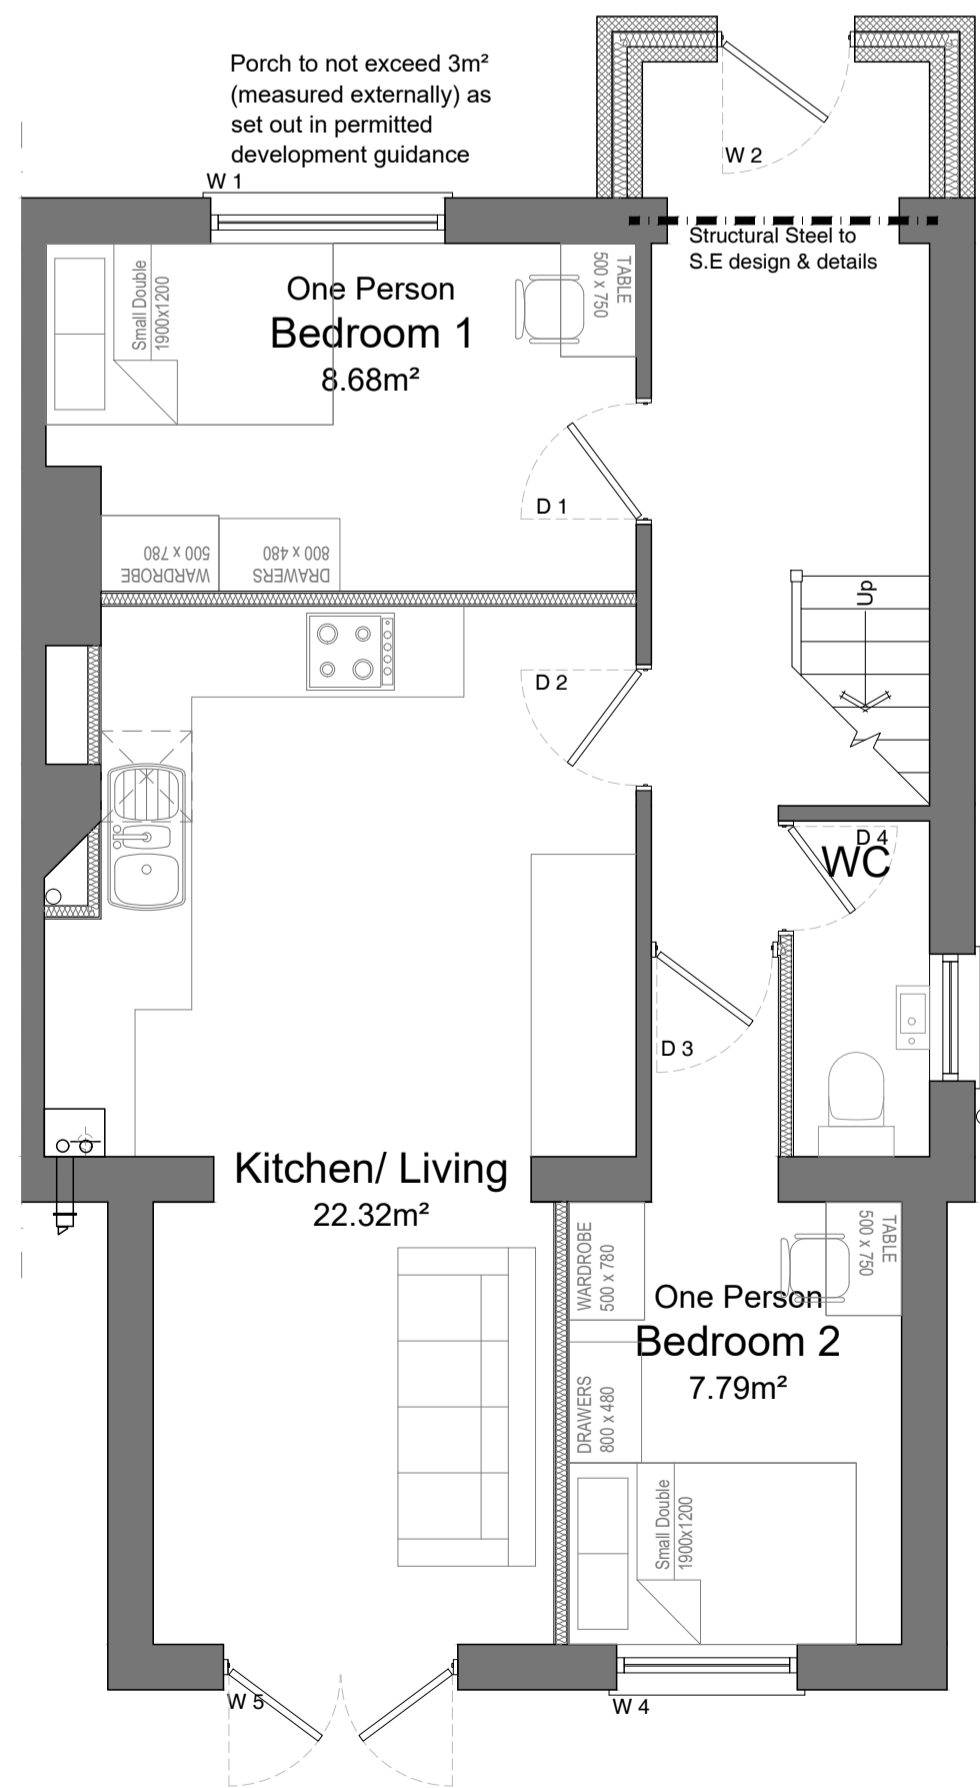

Ground Floor

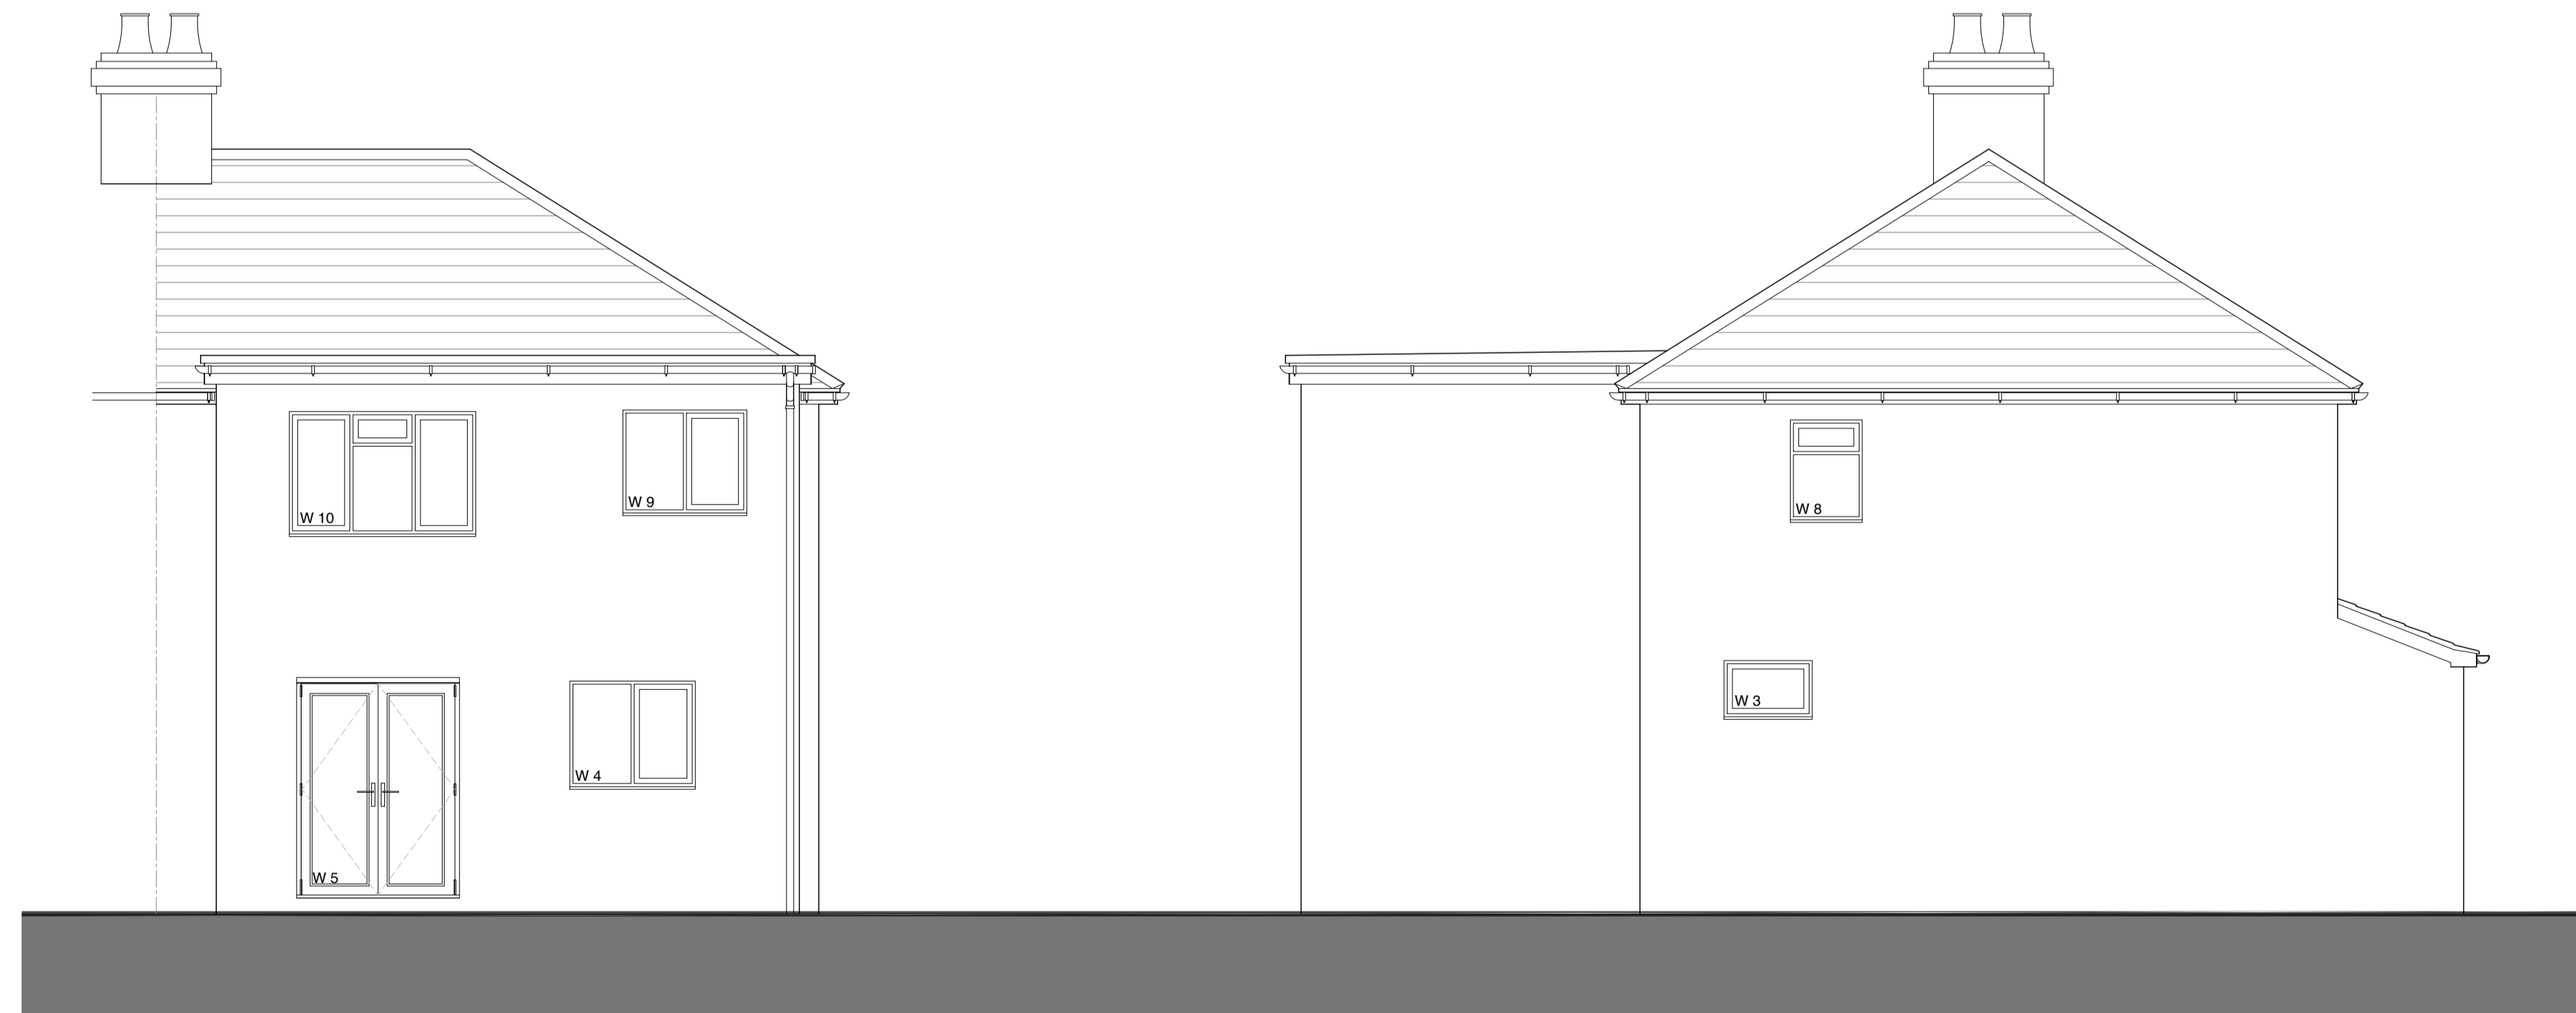

Rear Elevation

Side Elevation

PROJECT:		
35 Knighton Road Bristol		
TITLE:		
Proposed Plans & Elevations		
SCALE:	DATE:	DRAWN BY:
1:50 @ A1	Aug 2023	JM
DRAWING NUMBER:	REVISION:	
4207.C.02	B	

