


6 Henrietta Street, Easton, Bristol, BS5 6HU

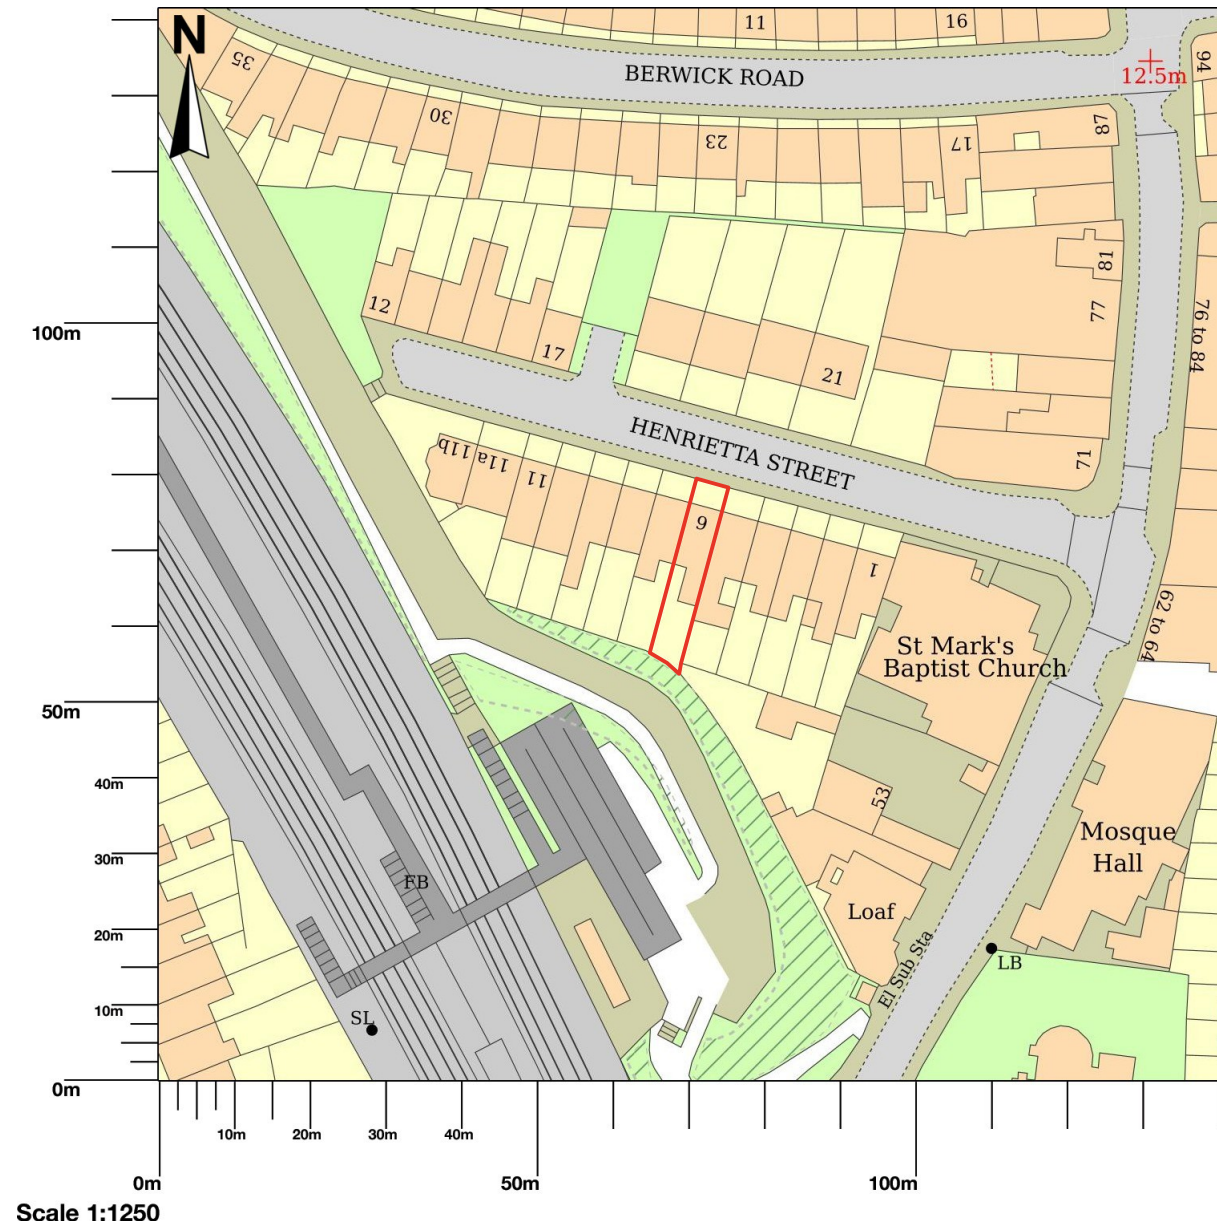


This drawing is © Copyright

Dimensions are not to be scaled from this drawing

All Dimensions shown are for information only
Construction dimensions are to be checked on
and confirmed with the architect

NOTES:

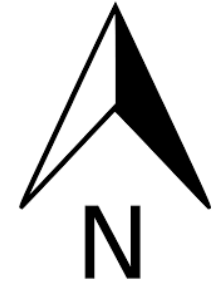

Rev:	Date:	Drawn:	Auth:	Details:
------	-------	--------	-------	----------

LOCATION PLAN

Project: 6 Henrietta Street
Client: Hellie and Stu



Title: Proposed location plan
Date: January 2024
Number: 15-2022/6HS/400 Rev: 1
Scale: 1:1250@A3
Drawn: NL
Auth:

SITE PLAN