


This drawing is © Copyright
 Dimensions are not to be scaled from this drawing
 All Dimensions shown are for information only
 Construction dimensions are to be checked on
 and confirmed with the architect

NOTES:

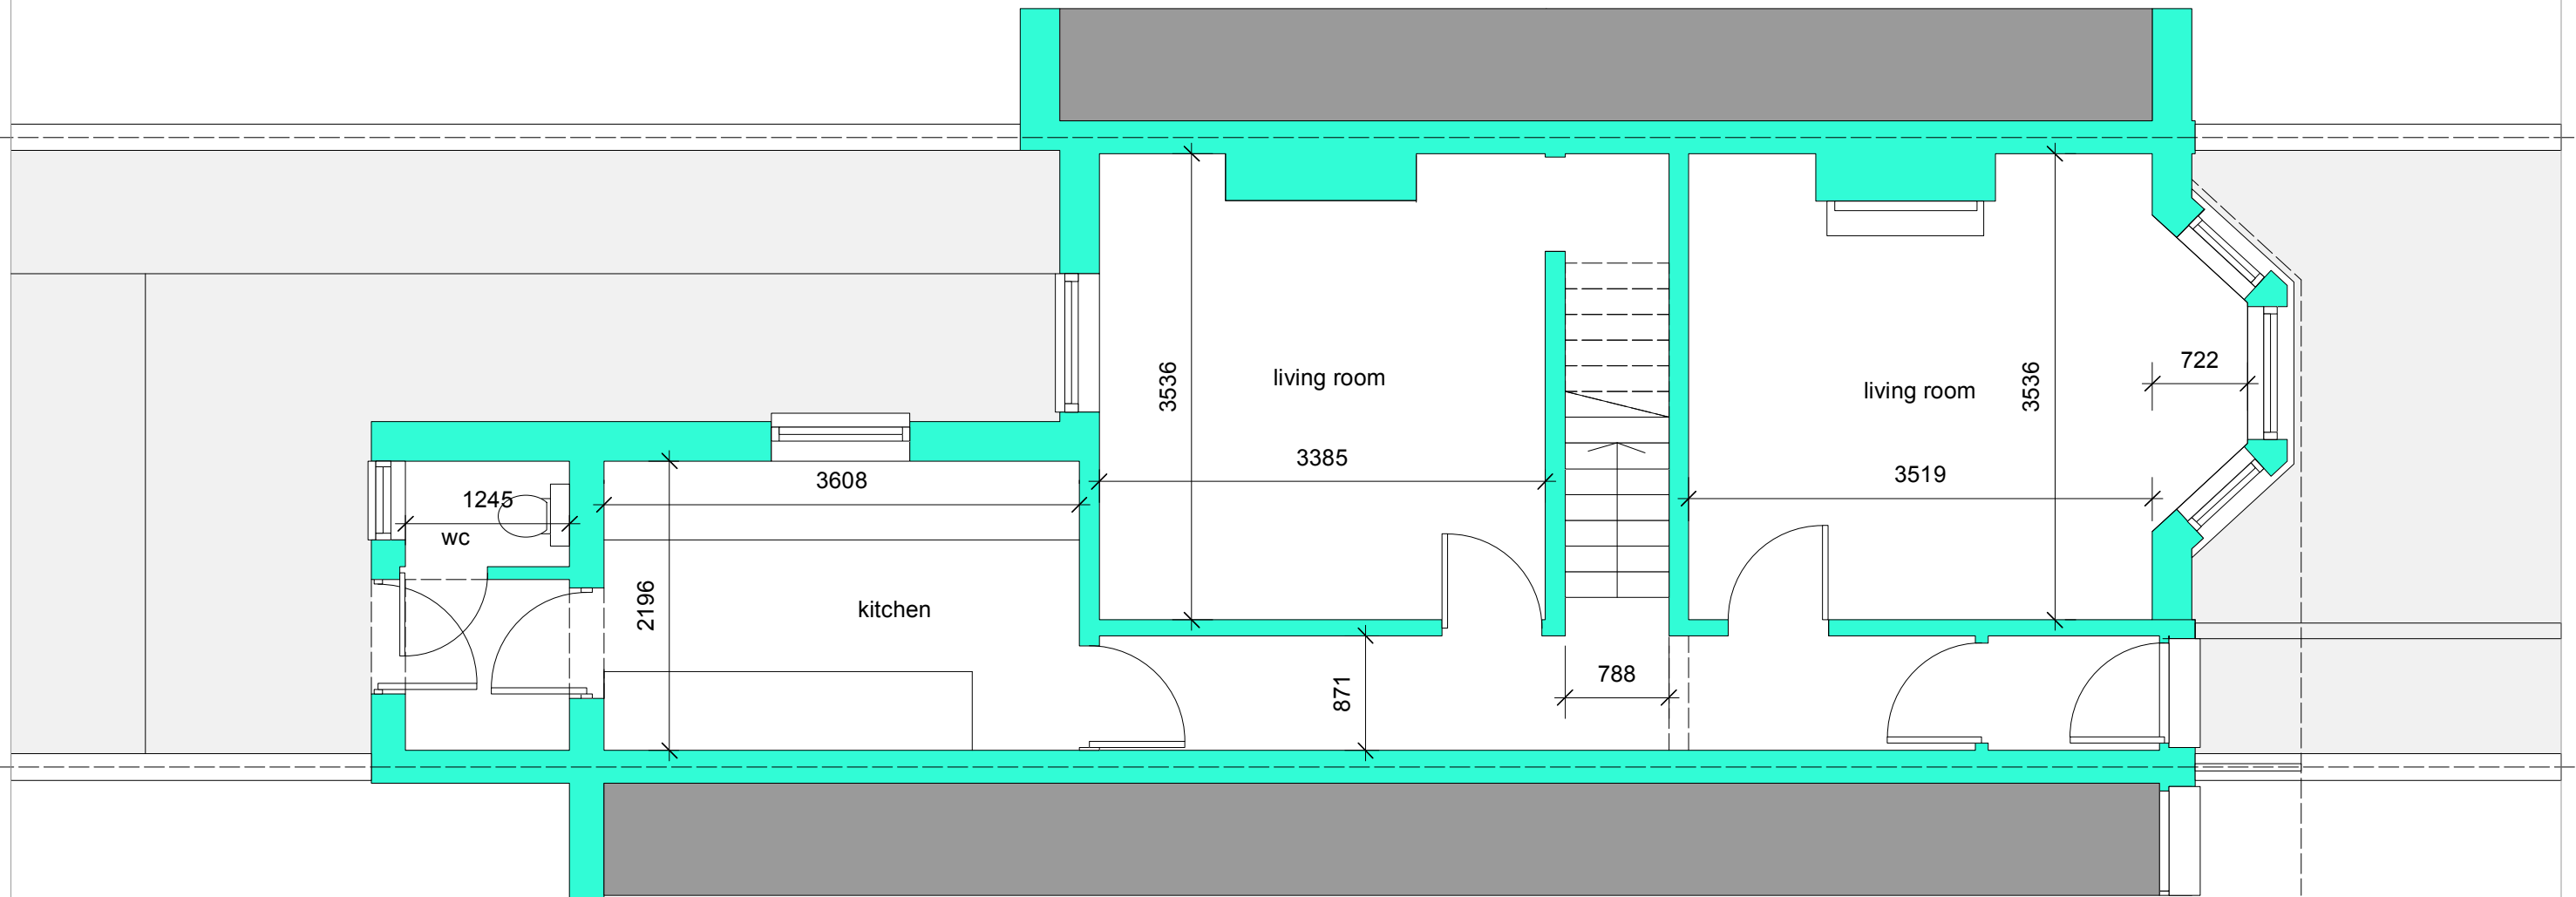

Rev:	Date:	Drawn:	Auth:	Details:

EXISTING

Project: 6 Henrietta Street
 Client: Helie and Stu




Title: Existing ground floor plan
 Date: December 2022
 Number: 15-2022/6HS/100 Rev:
 Drawn: NL
 Auth:
 Scale: 1:50@A3

GROUND FLOOR PLAN - existing



This drawing is © Copyright
 Dimensions are not to be scaled from this drawing
 All Dimensions shown are for information only
 Construction dimensions are to be checked on
 and confirmed with the architect
 NOTES:

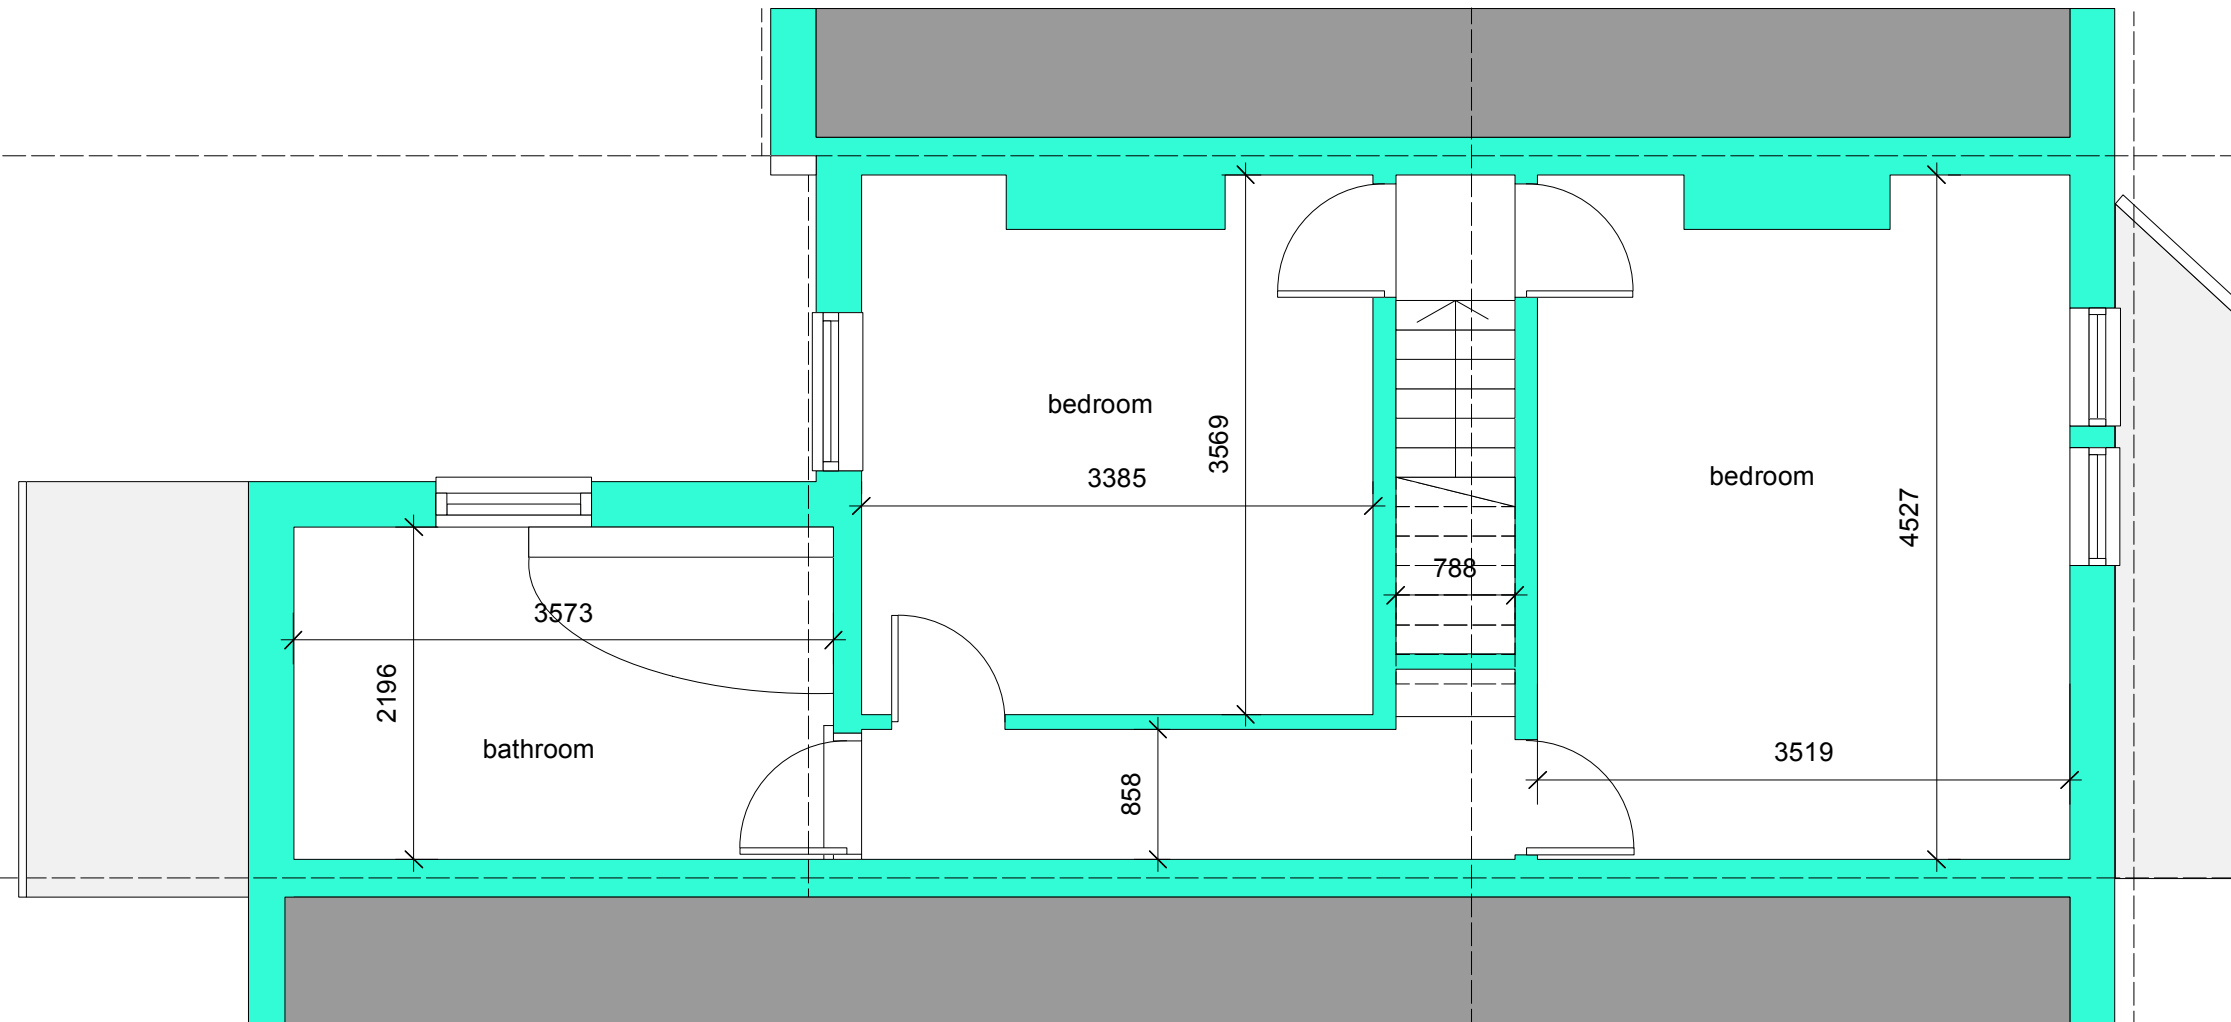

Rev:	Date:	Drawn:	Auth:	Details:
------	-------	--------	-------	----------

EXISTING

Project: 6 Henrietta Street
 Client: Helie and Stu




Title: Existing first floor plan
 Date: December 2022
 Number: **15-2022/6HS/101** Rev:
 Drawn: NL
 Auth:
 Scale: 1:50@A3

FIRST FLOOR PLAN - existing



This drawing is © Copyright
 Dimensions are not to be scaled from this drawing
 All Dimensions shown are for information only
 Construction dimensions are to be checked on
 and confirmed with the architect
 NOTES:

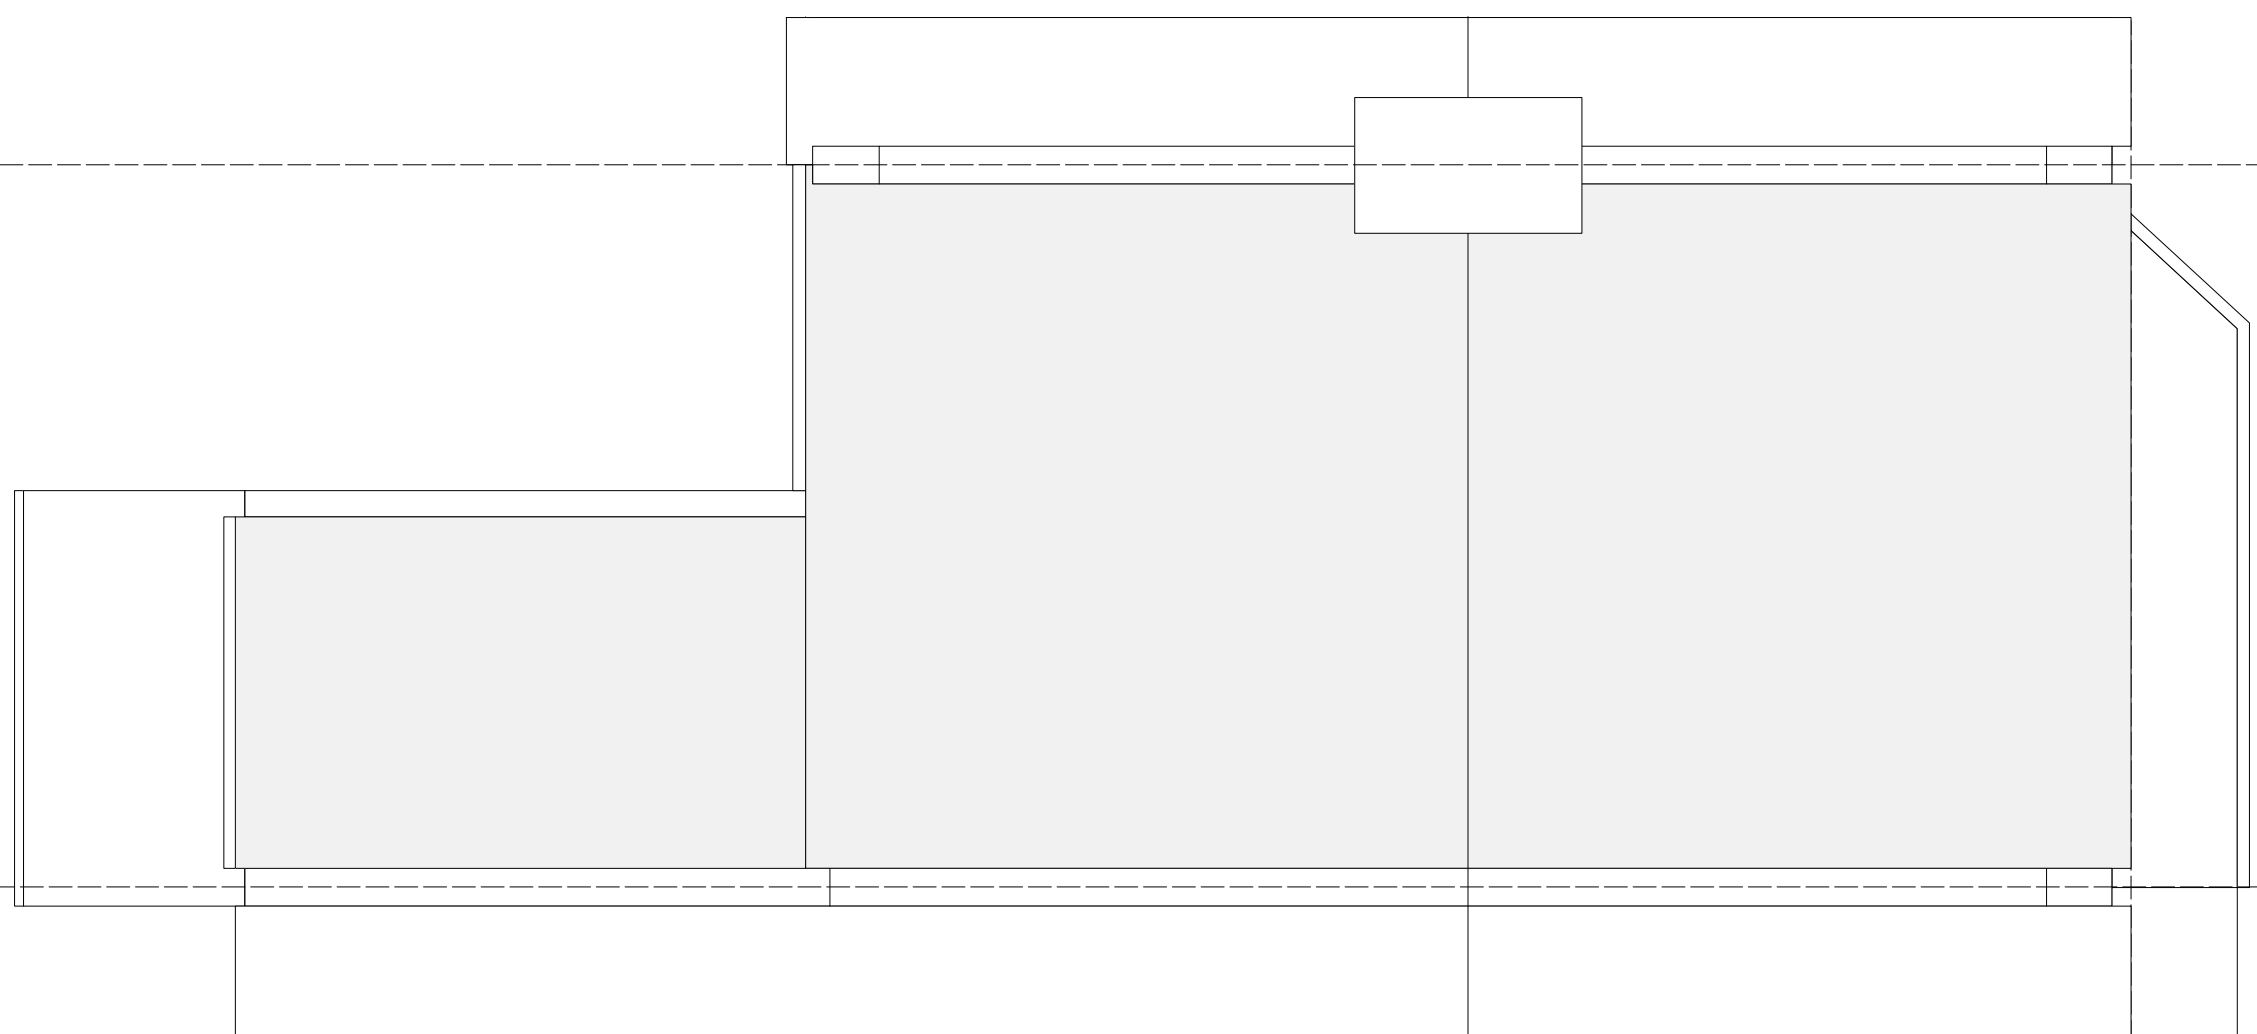

Rev:	Date:	Drawn:	Auth:	Details:
------	-------	--------	-------	----------

EXISTING

Project: 6 Henrietta Street
 Client: Helie and Stu





Title: Existing roof plan
 Date: December 2022
 Number: **15-2022/6HS/102** Rev:
 Drawn: NL Auth:
 Scale: 1:50@A3

ROOF PLAN - existing



This drawing is © Copyright
 Dimensions are not to be scaled from this drawing
 All Dimensions shown are for information only
 Construction dimensions are to be checked on
 and confirmed with the architect
 NOTES:

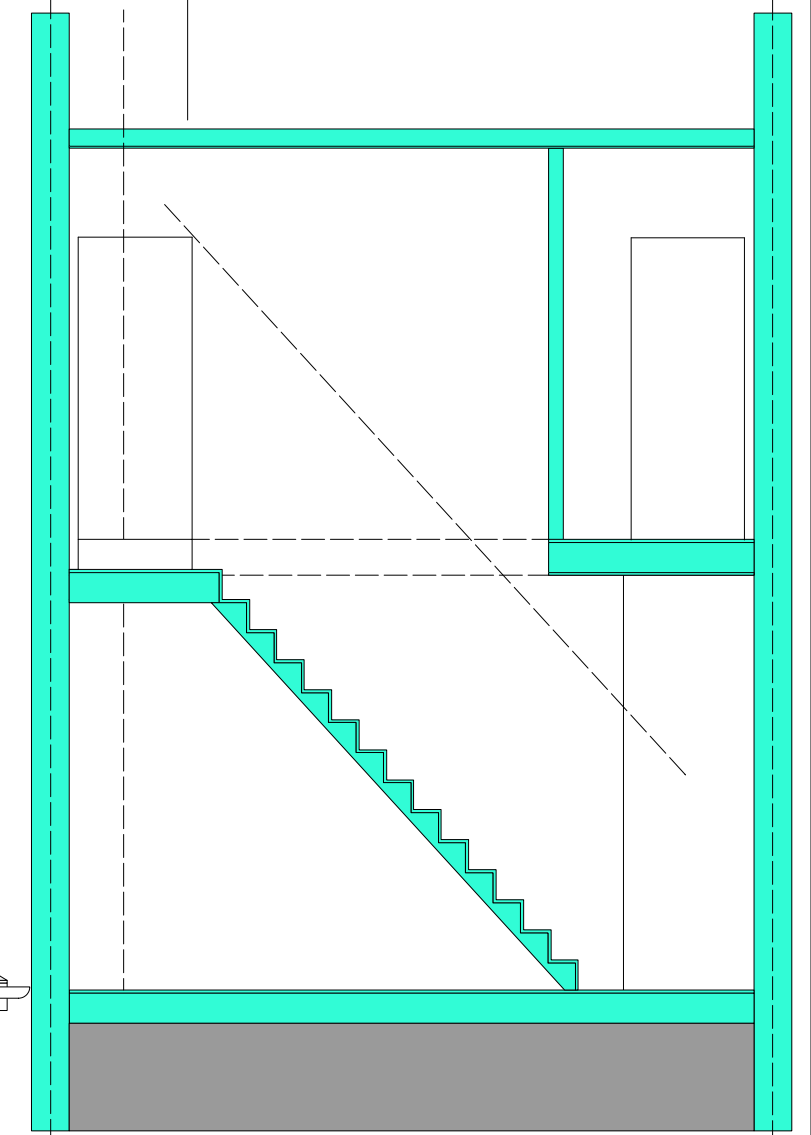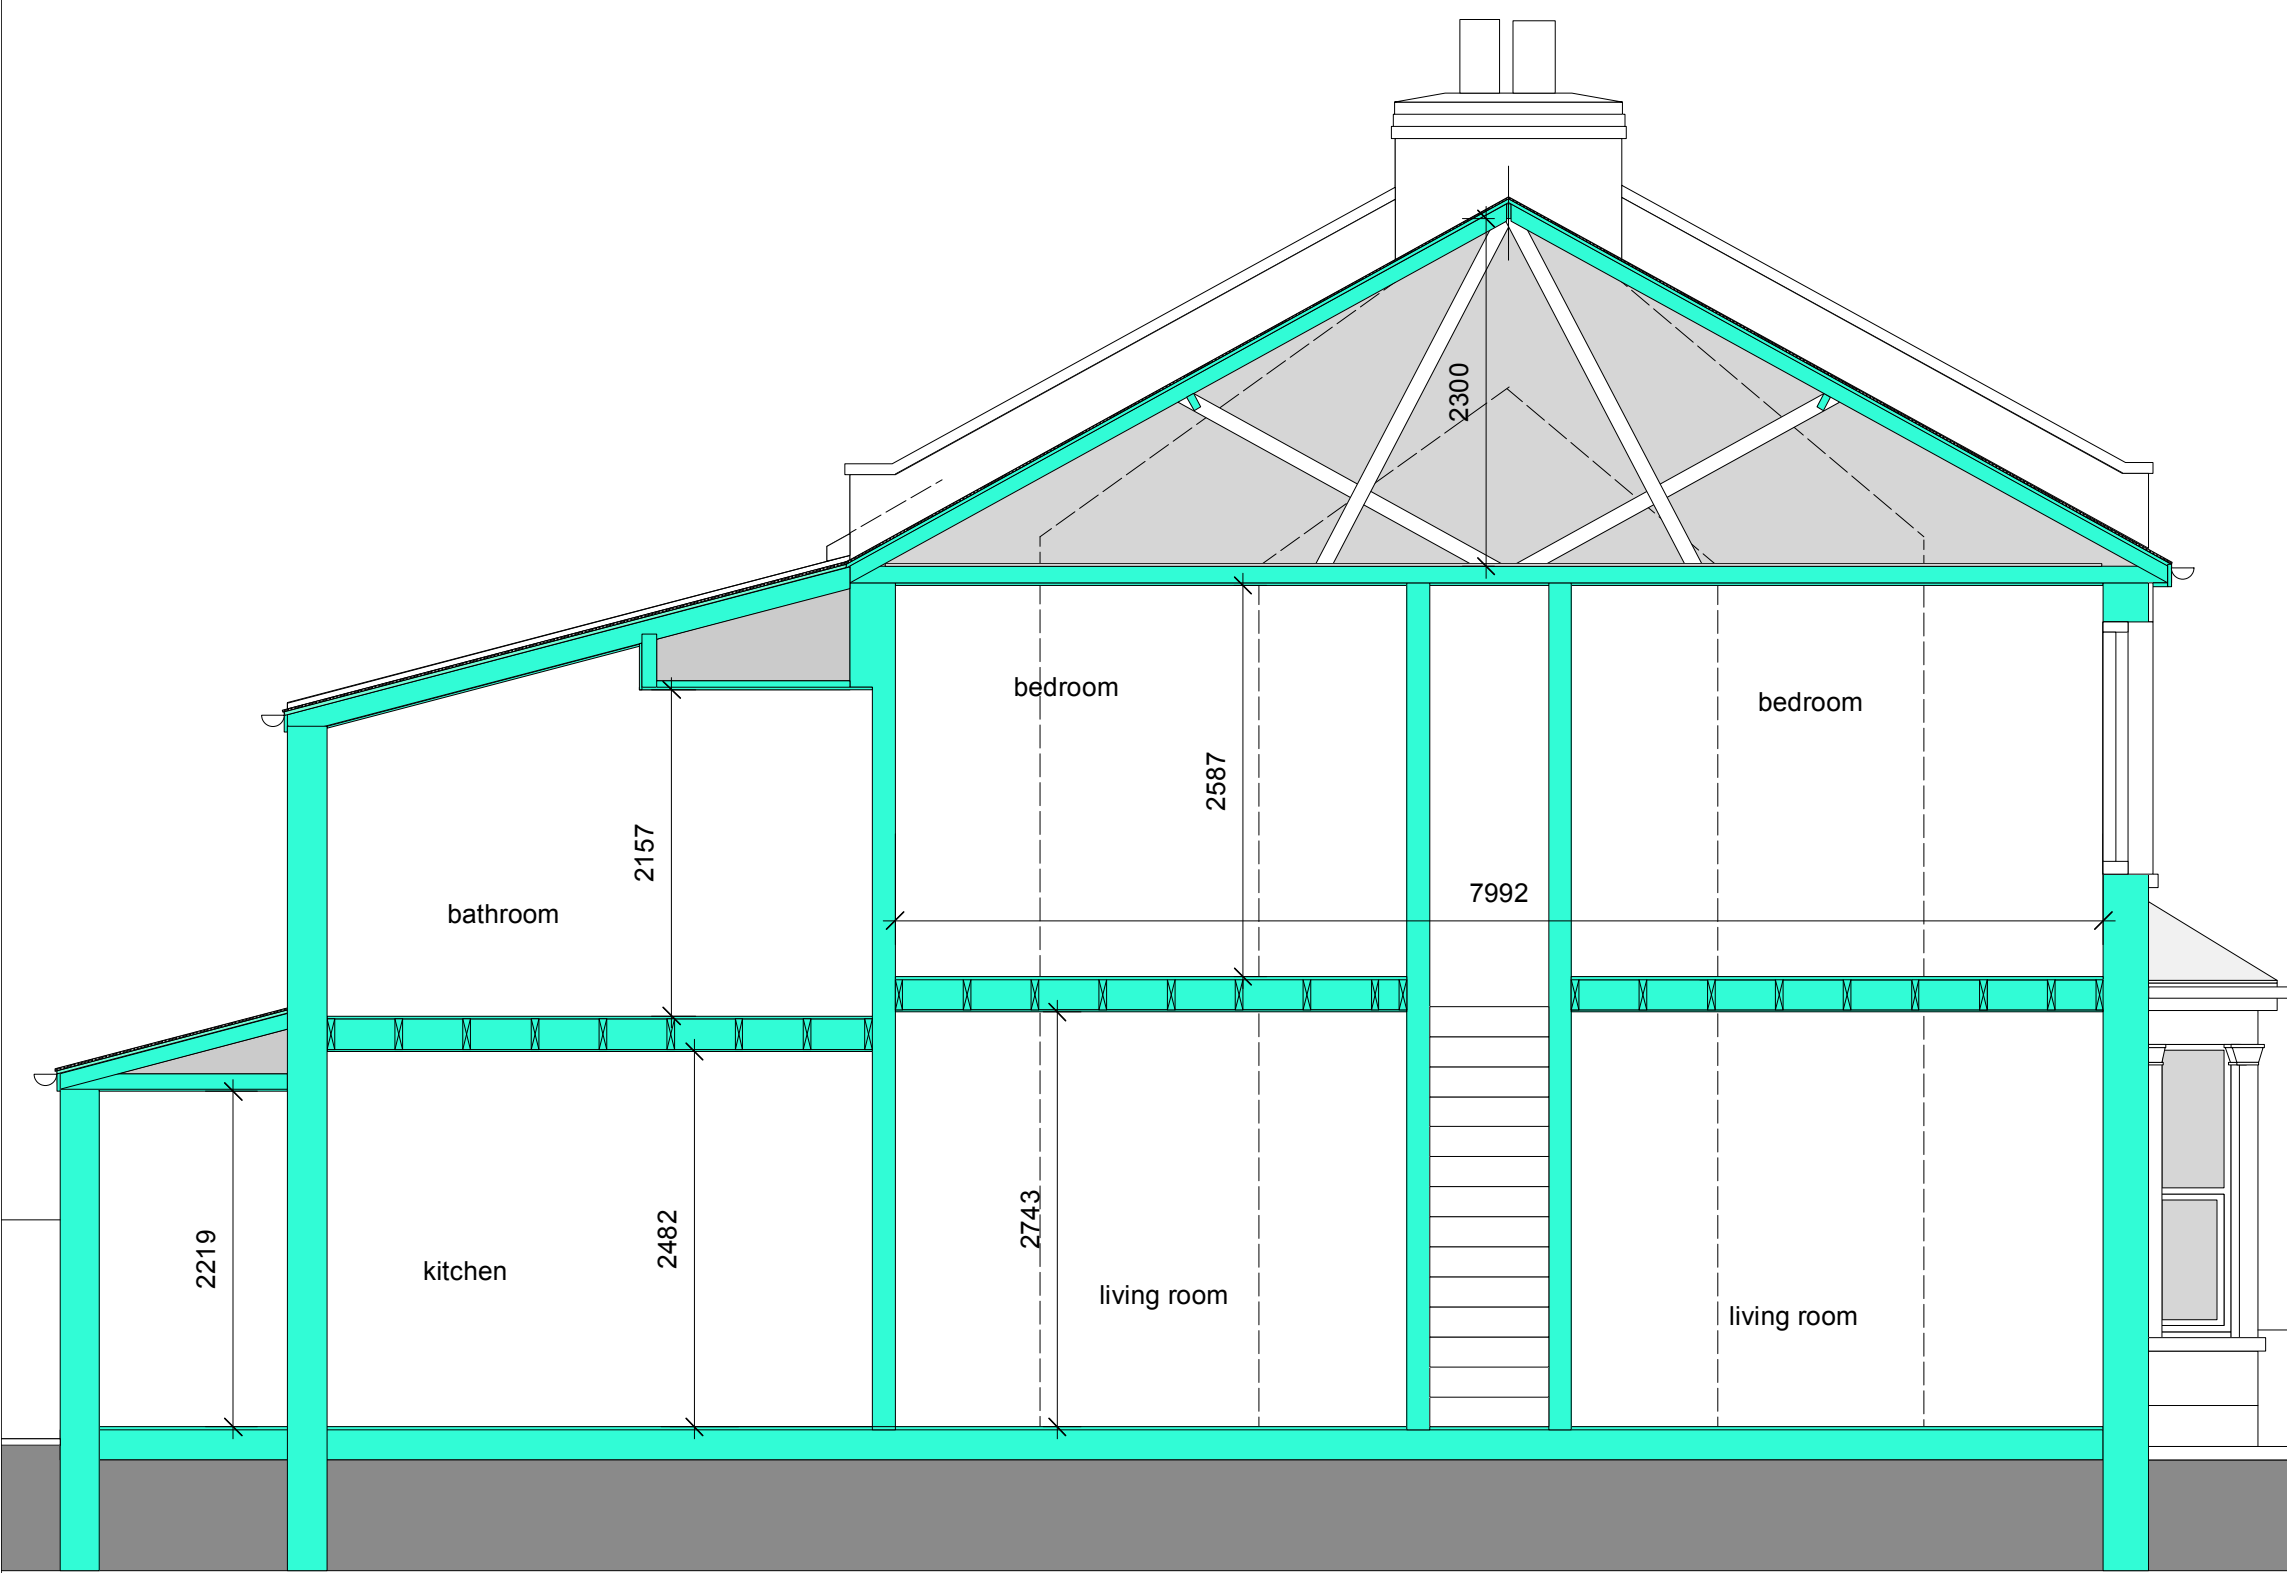

SECTION AA

SECTION BB

Rev:	Date:	Drawn:	Auth:	Details:
------	-------	--------	-------	----------

EXISTING

Project: 6 Henrietta Street
 Client: Helie and Stu



Title: Existing section aa/bb
 Date: December 2022
 Number: 15-2022/6HS/103 Rev:
 Drawn: NL
 Auth:
 Scale: 1:50@A3

SECTION AA/BB - existing





This drawing is © Copyright

Dimensions are not to be scaled from this drawing

All Dimensions shown are for information only
Construction dimensions are to be checked on
and confirmed with the architect

NOTES:

Rev:	Date:	Drawn:	Auth:	Details:
------	-------	--------	-------	----------

EXISTING

Project: 6 Henrietta Street

Client: Helie and Stu



Title: Existing street elevation

Date: December 2022


Drawn: NL Auth:

Number: **15-2022/6HS/104** Rev:

Scale: 1:50@A3

STREET ELEVATION - existing



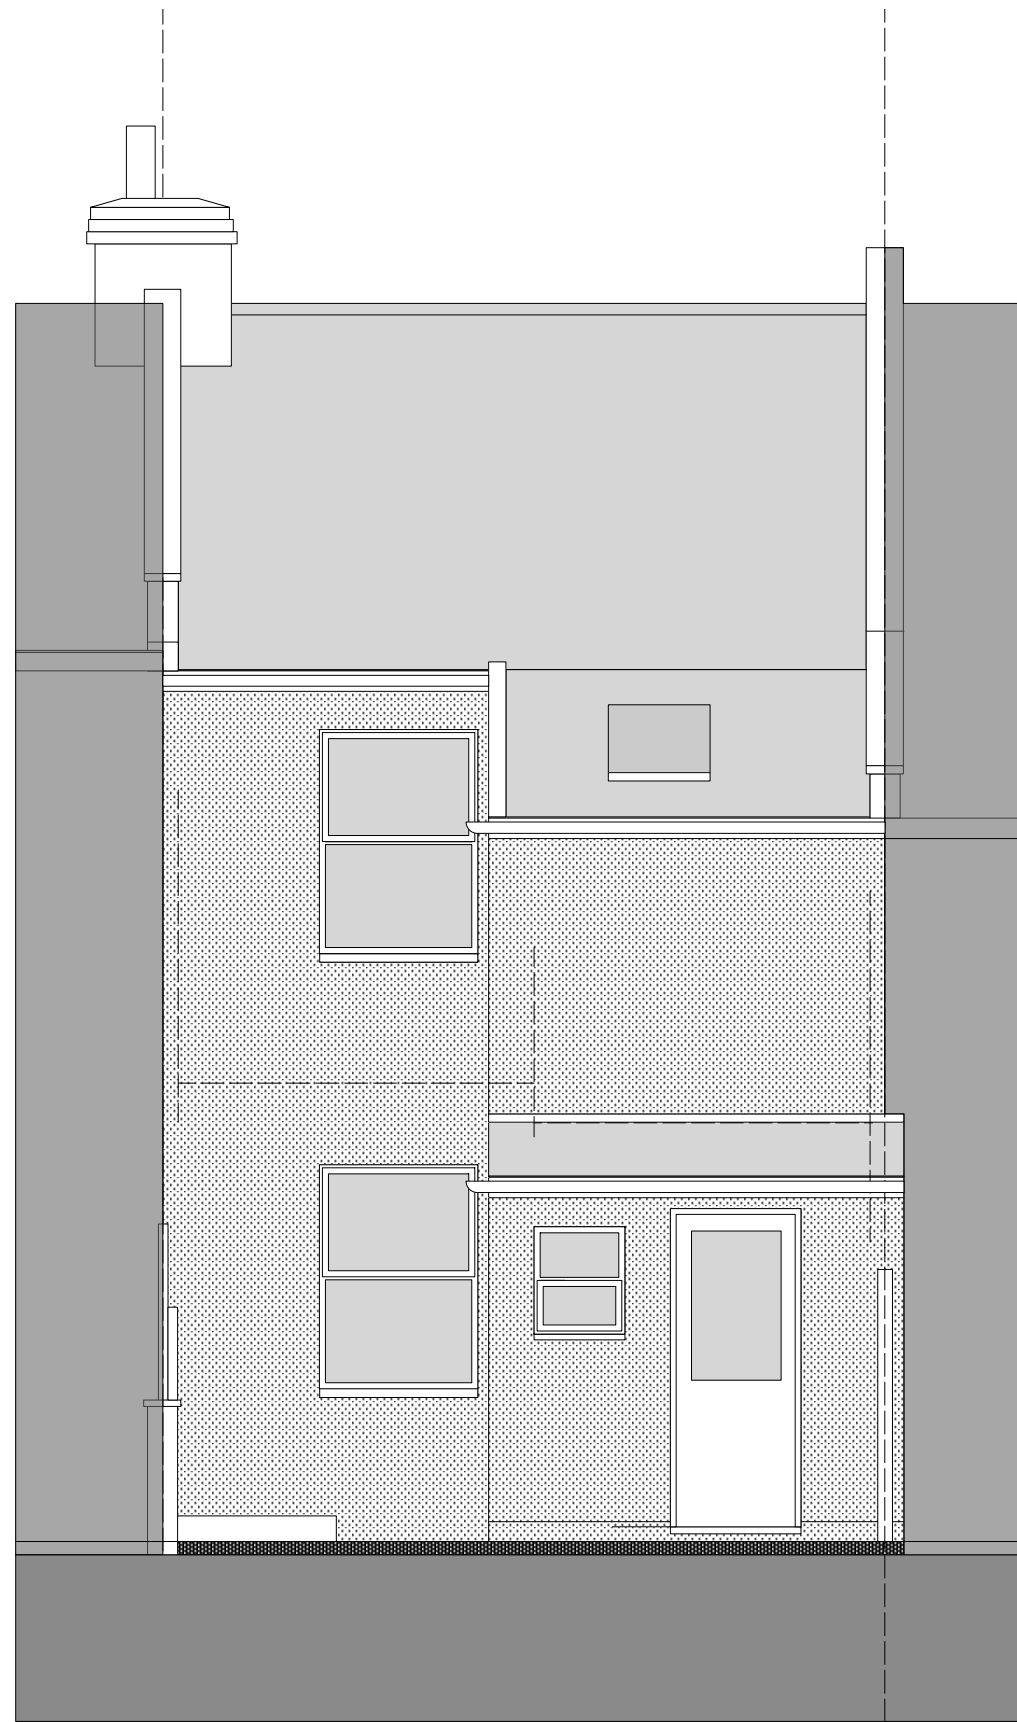

This drawing is © Copyright

Dimensions are not to be scaled from this drawing

All Dimensions shown are for information only
Construction dimensions are to be checked on
and confirmed with the architect

NOTES:

Rev:	Date:	Drawn:	Auth:	Details:
------	-------	--------	-------	----------

EXISTING

Project: 6 Henrietta Street

Client: Helie and Stu



Title: Existing rear elevation

Date: December 2022

Drawn: NL Auth:

Number: 15-2022/6HS/105 Rev:

Scale: 1:50@A3

REAR ELEVATION - existing

