






PROPOSED FRONT ELEVATION
Scale 1:50@A1

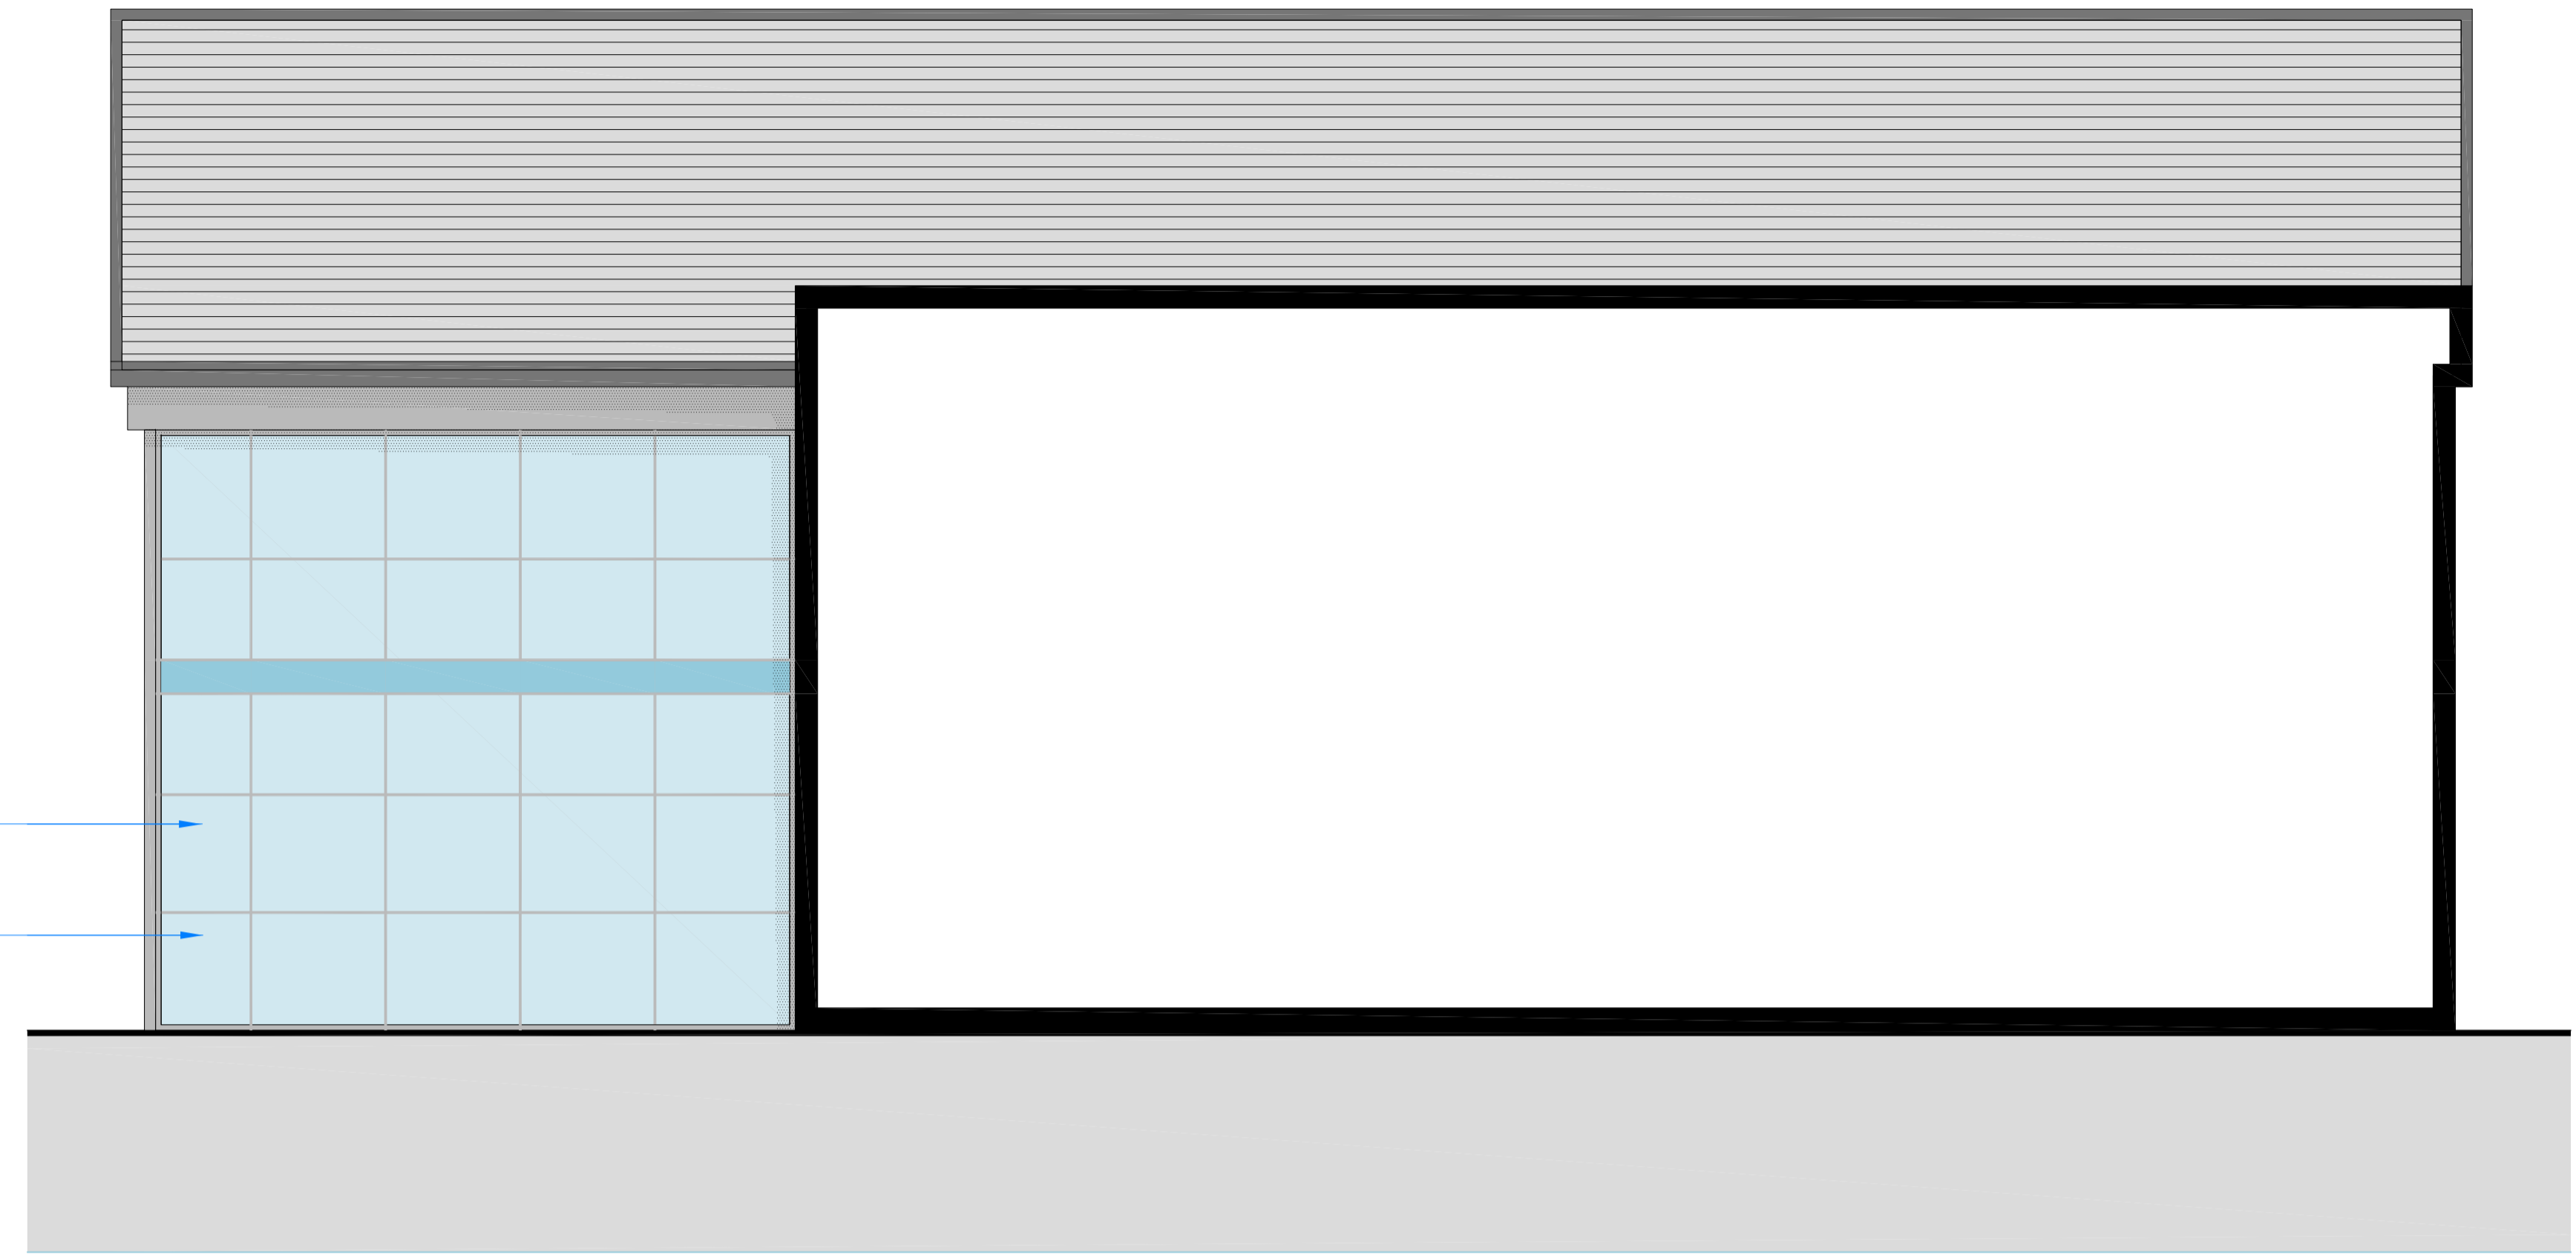


PROPOSED SIDE ELEVATION
Scale 1:50@A1

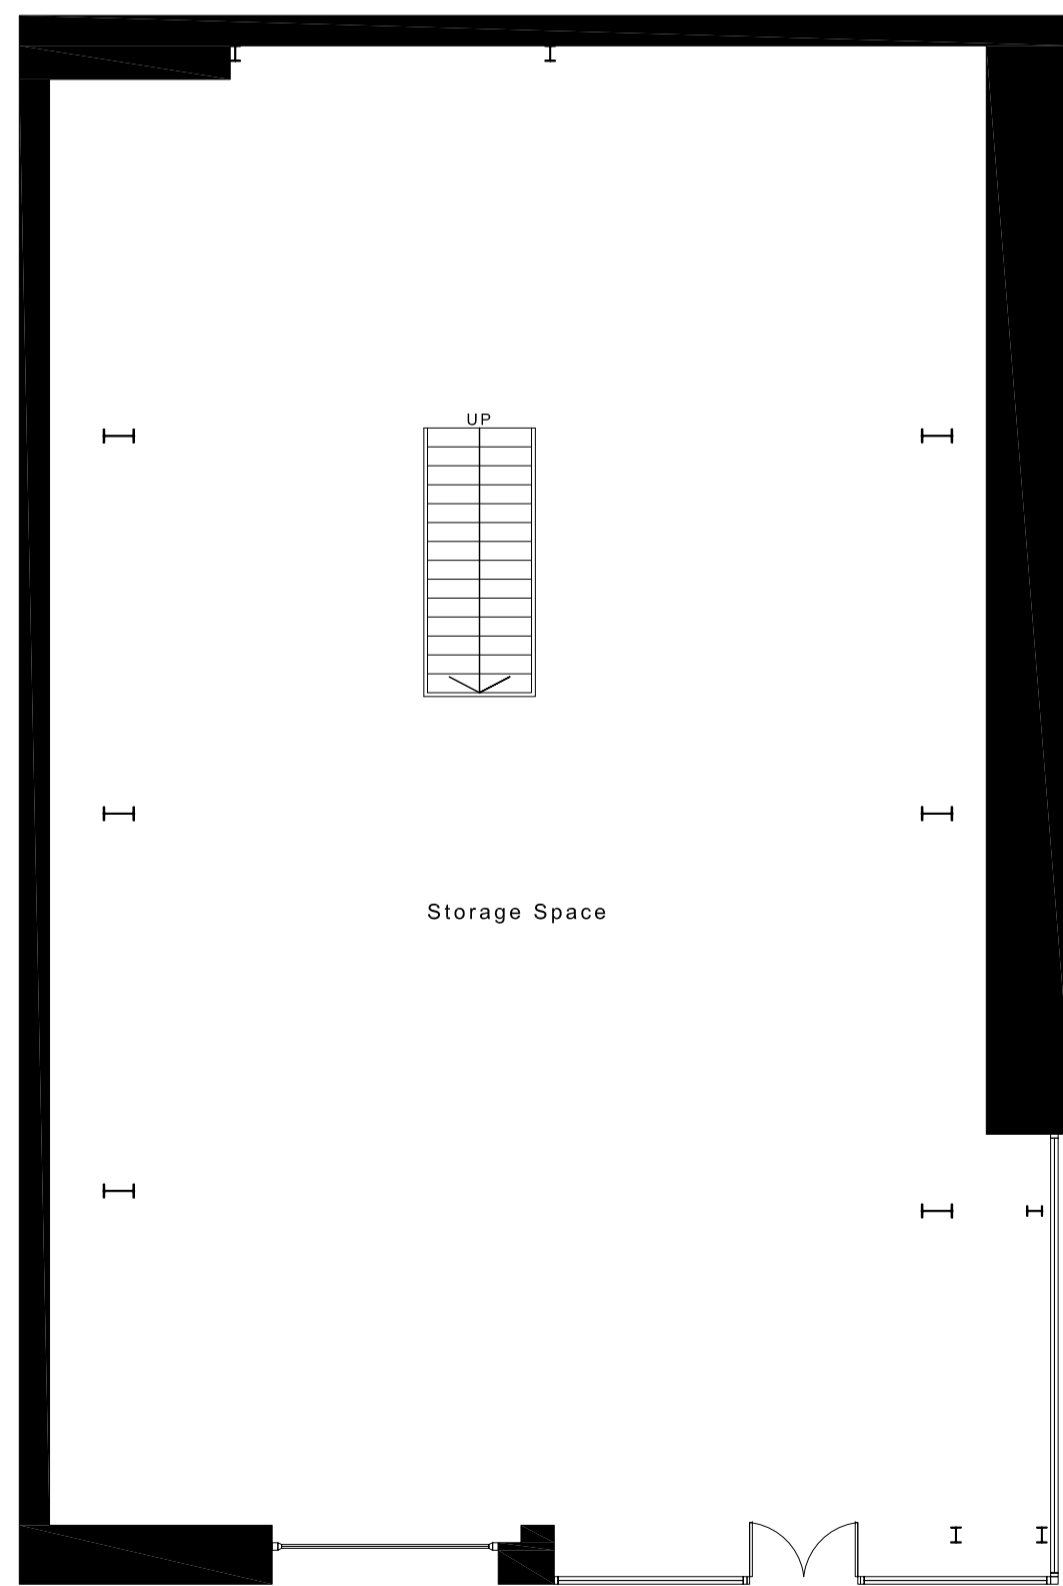


PROPOSED GROUND FLOOR PLAN
Scale 1:100@A1

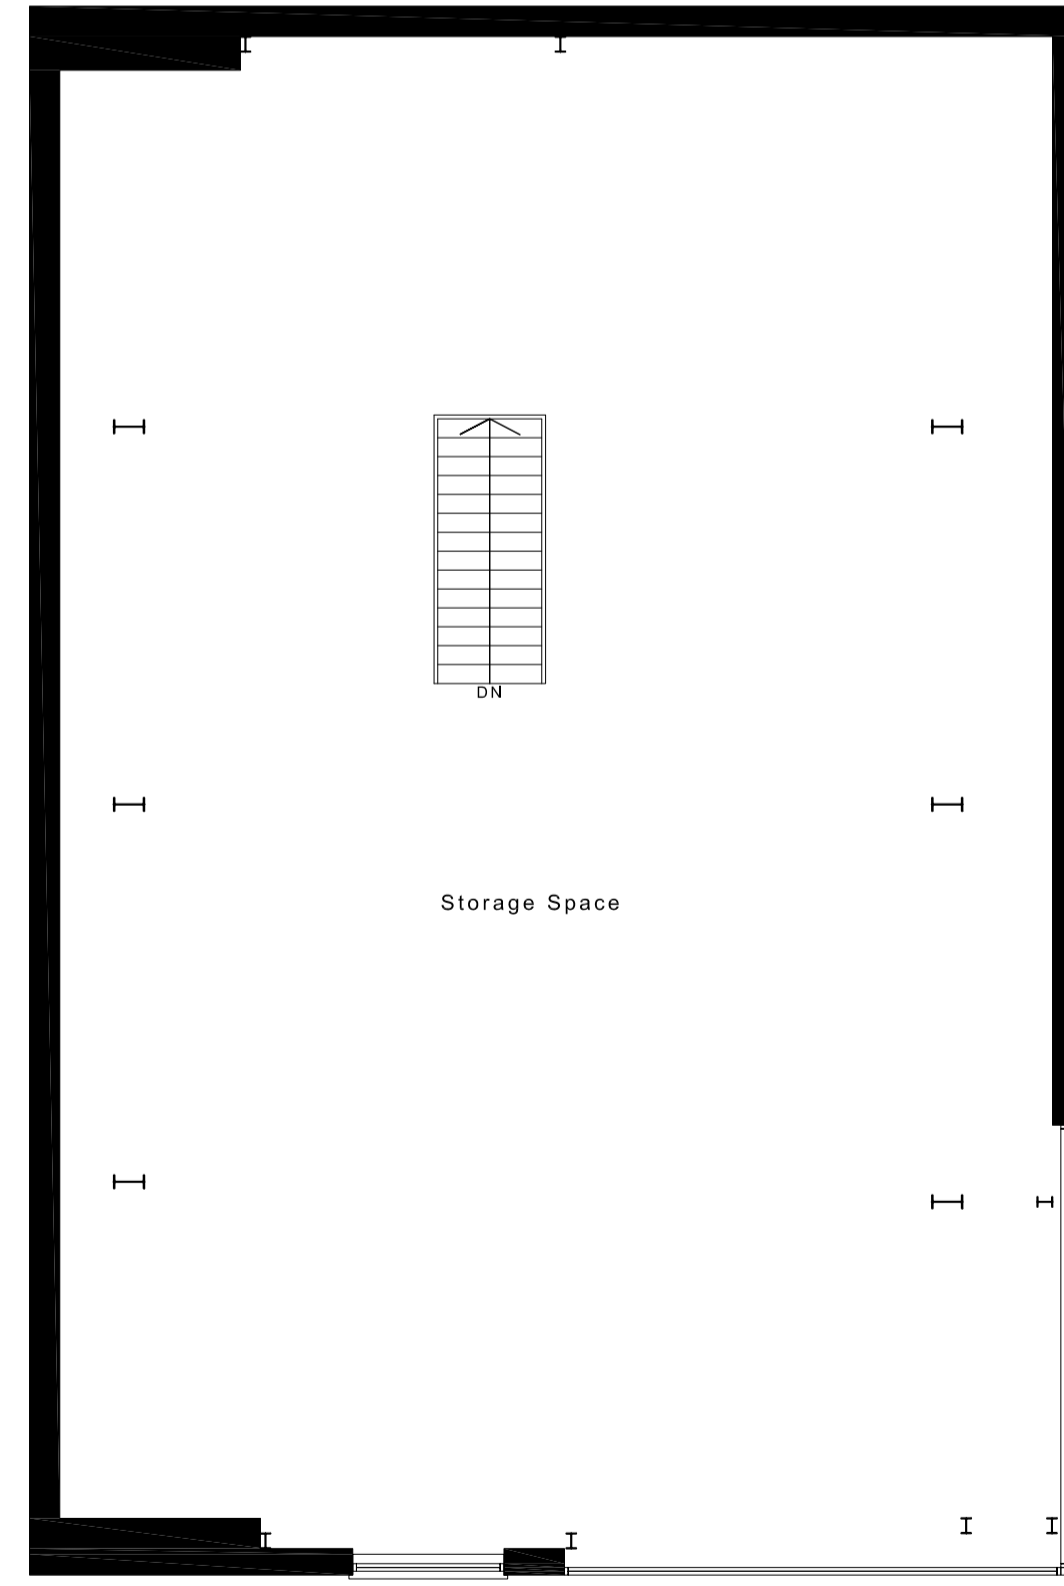

PROPOSED FIRST FLOOR PLAN
Scale 1:100@A1

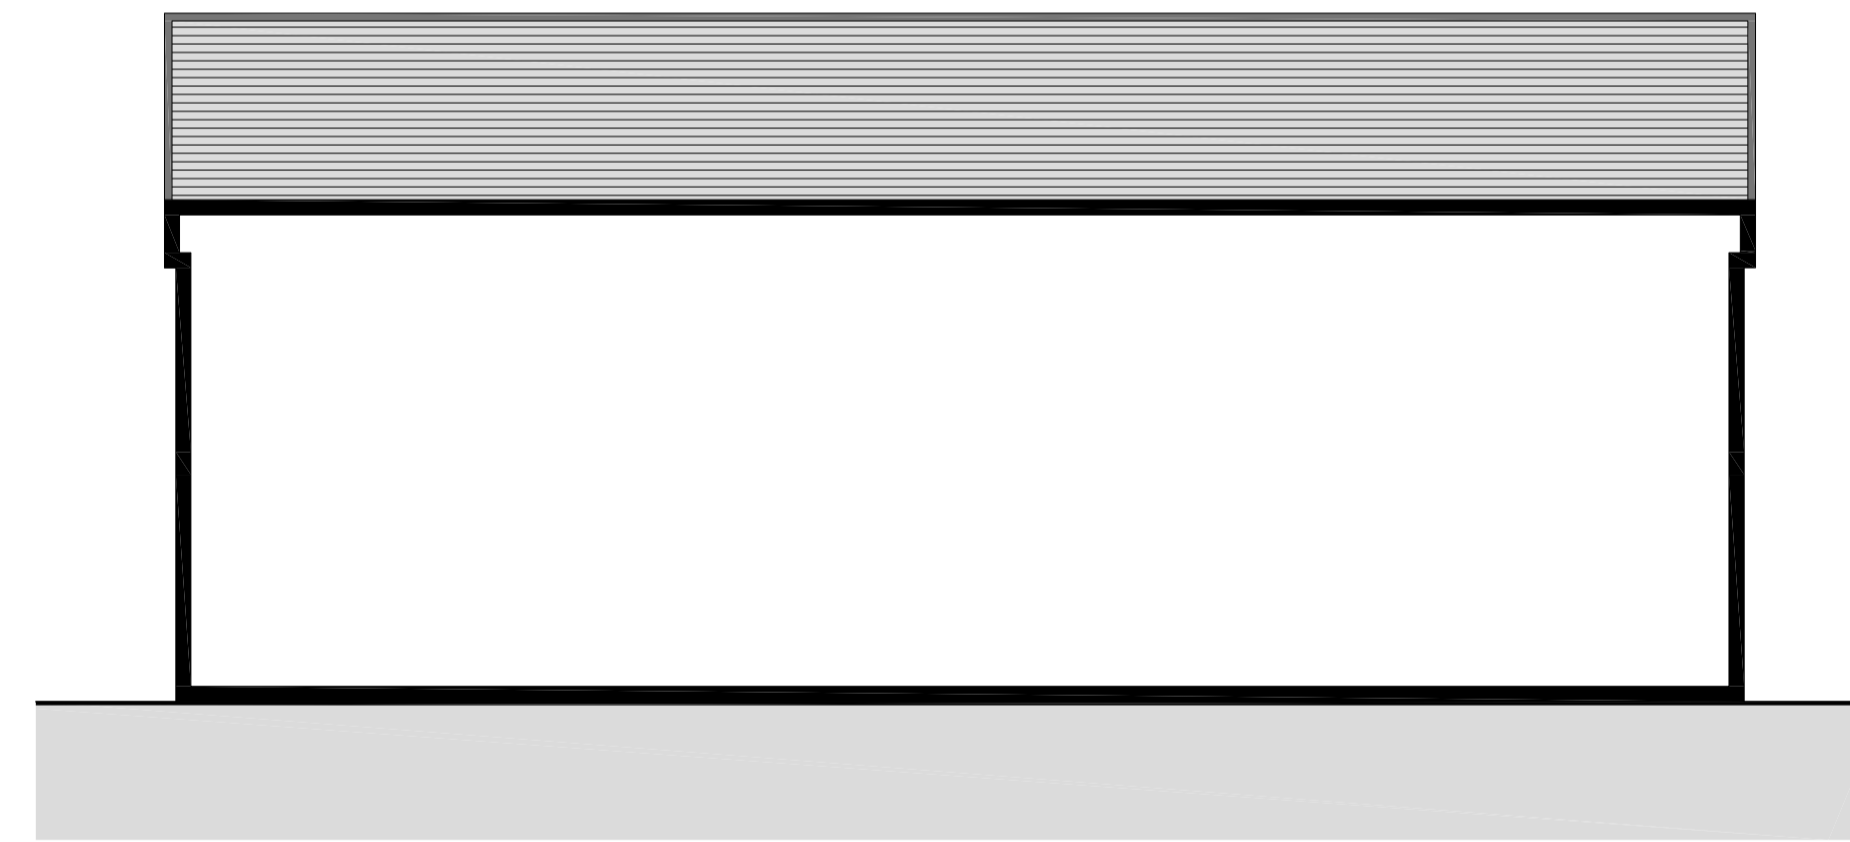

PROPOSED OTHER SIDE ELEVATION
Scale 1:100@A1

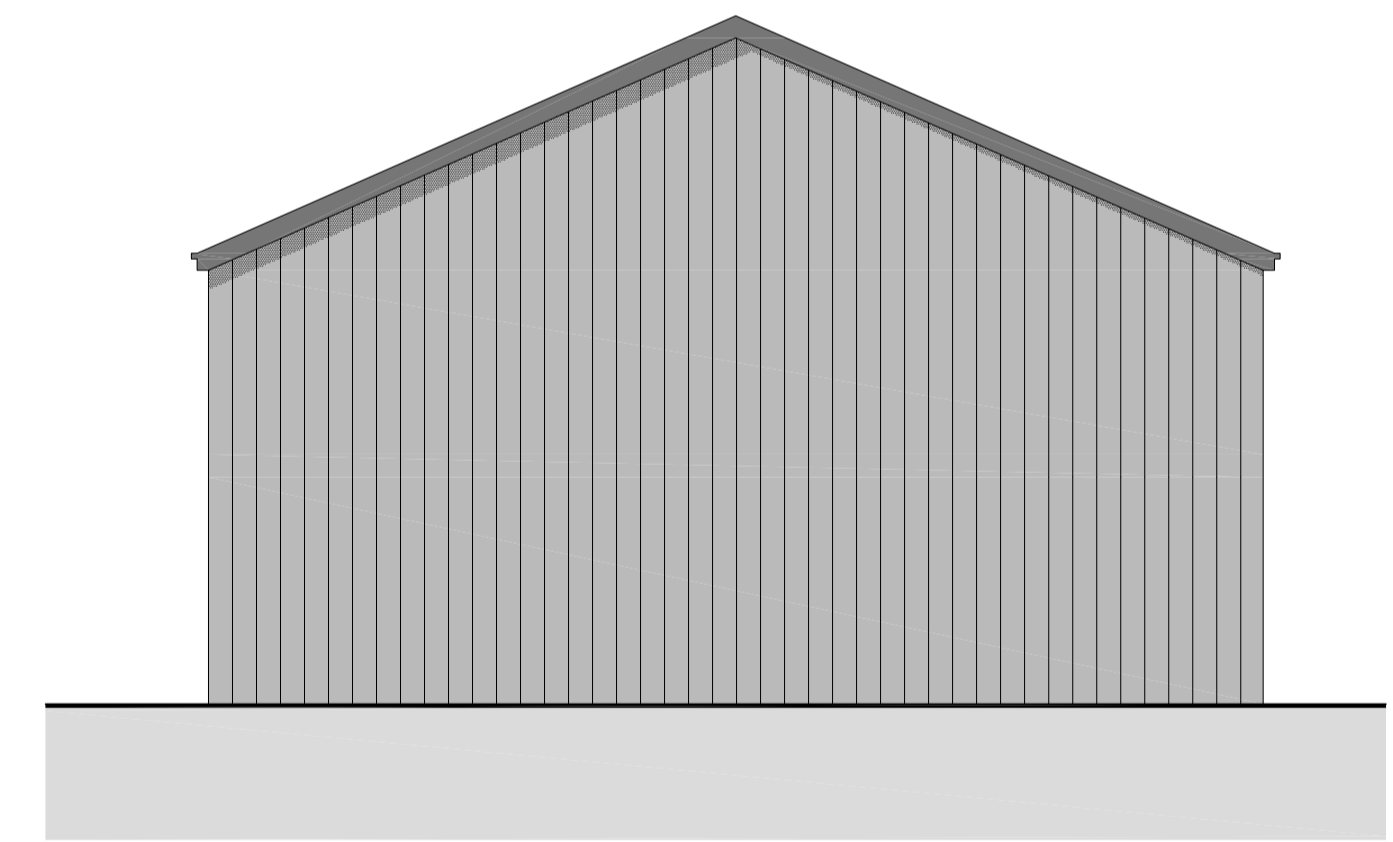

PROPOSED REAR ELEVATION
Scale 1:100@A1

KEY

1. New Glazed Facade Treatment.
2. New Shutter Entrance.
3. Obscure Glazing at spandrel panel.

NOTE: Do not scale drawing. Work to figured dimensions. This drawing has been prepared for planning purposes only and is to be read in conjunction with all other relevant specialist drawings, details and specifications. All works are to be carried out in accordance with the latest edition of the Building Regulations and any amendments, together with all relevant British Standards and codes of practice. All dimensions unless noted otherwise are in metres. All dimensions and levels are to be checked by the contractor on the job. No order, identification or commencement of work on site. Contractor to check and satisfy himself of the positions of all existing statutory authorities make services on and around site. All materials and proprietary items are to be fixed/installed/applied in strict accordance with the respective manufacturers recommendations. At all stages of work, the contractor shall be responsible for and must ensure the overall stability of all buildings, structures and excavations etc. is maintained. During the construction works all existing fire drainage is to be adequately protected and normal flows maintained.

Issue Purpose : Full Planning Application

Client	N/A	Drawn	FA
Project	Proposed New Facade Treatment	Date	23-11-2023
		Scale	1:50,100 @ A1
Address	Show Room, Clifton Road, Huddersfield, HD6 1SL	Stage Identification	
		Design - D	Sketch Scheme - SK
Title	Proposed Plans & Elevations	Planning - P	Construction - C

Rev - : dd-mm-yyyy : Initial :
Drawing Number 23-115 - P - 03

Faum Architecture
Studio 2,
First Floor,
610 Leeds Road,
Bradford,
BD3 9TY
01274 928259
www.faumarchitecture.co.uk